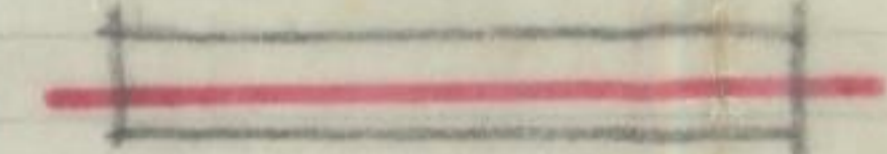


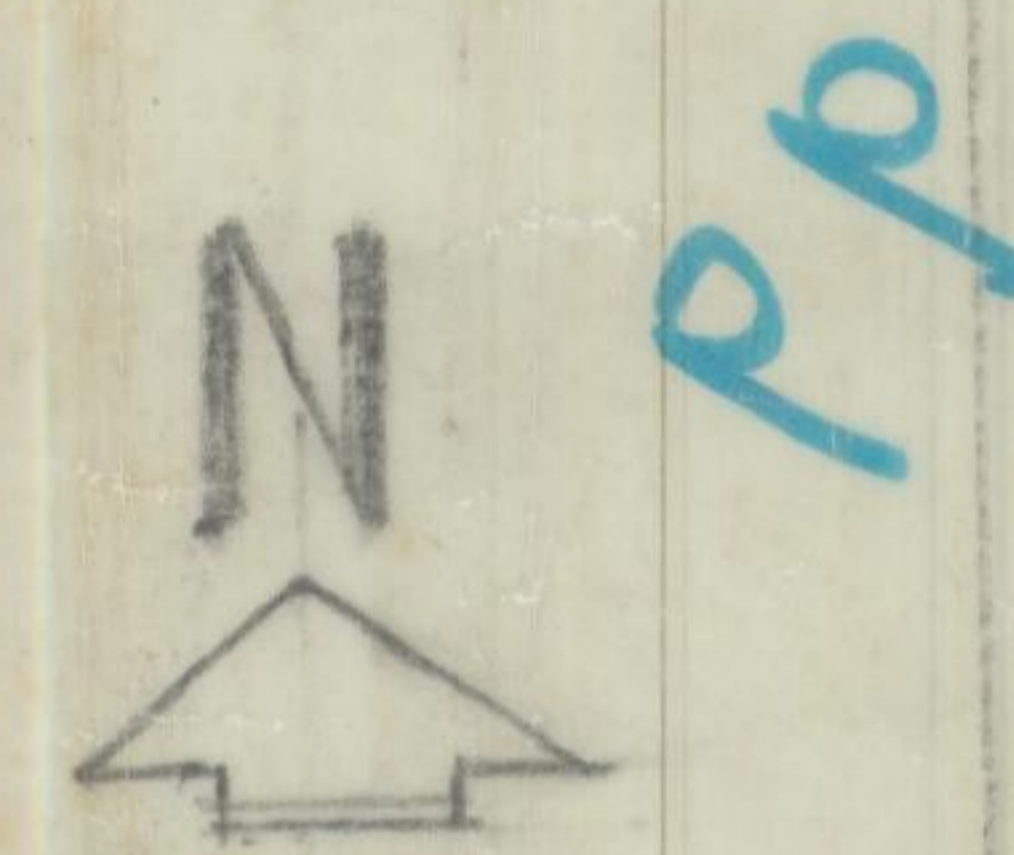
PROPOSED LAYOUT IN SVO  
41/10F JAGGARAJUPETA(V)  
GAJUNAKA(M) VISAKHAPATNAM  
BY SRI. D.R. JAGAPATHI RAJU.

LAND USE ANALYSIS.

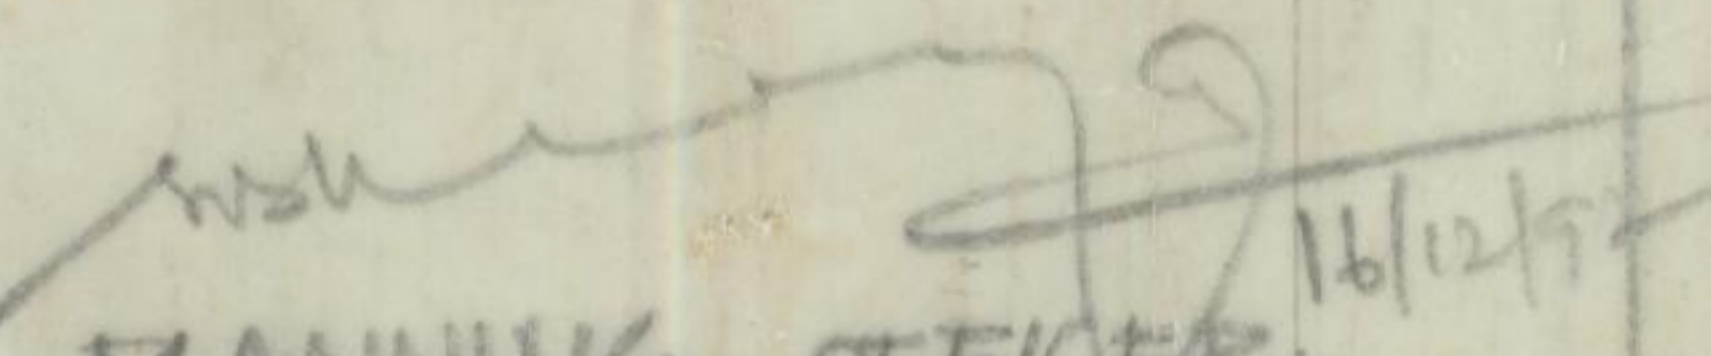
SNO.	PARTICULARS	AC	PERCENTAGE
1.	PLOTTED AREA	1.58	59.62.
2.	ROADS AREA	0.80	30.18
3.	OPEN SPACE	0.27	10.20
TOTAL EXTENT		2.65	100-00

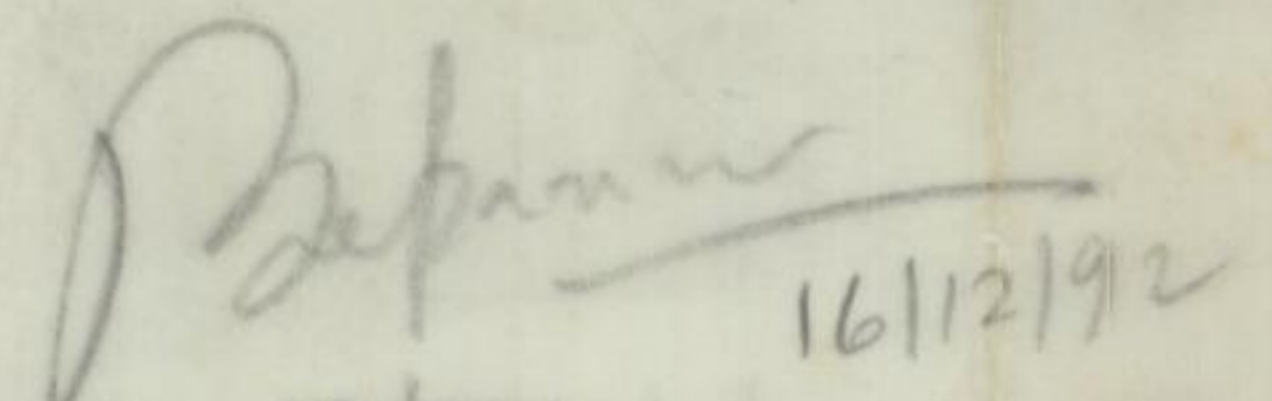
NO. OF PLOTS : 38 NOS.  
 SIZE OF PLOT : 30'-0" X 60'-0" ; 16 NOS. 30' X 50'-0" ; 22 NOS.  
 LAYOUT BOUNDARY 

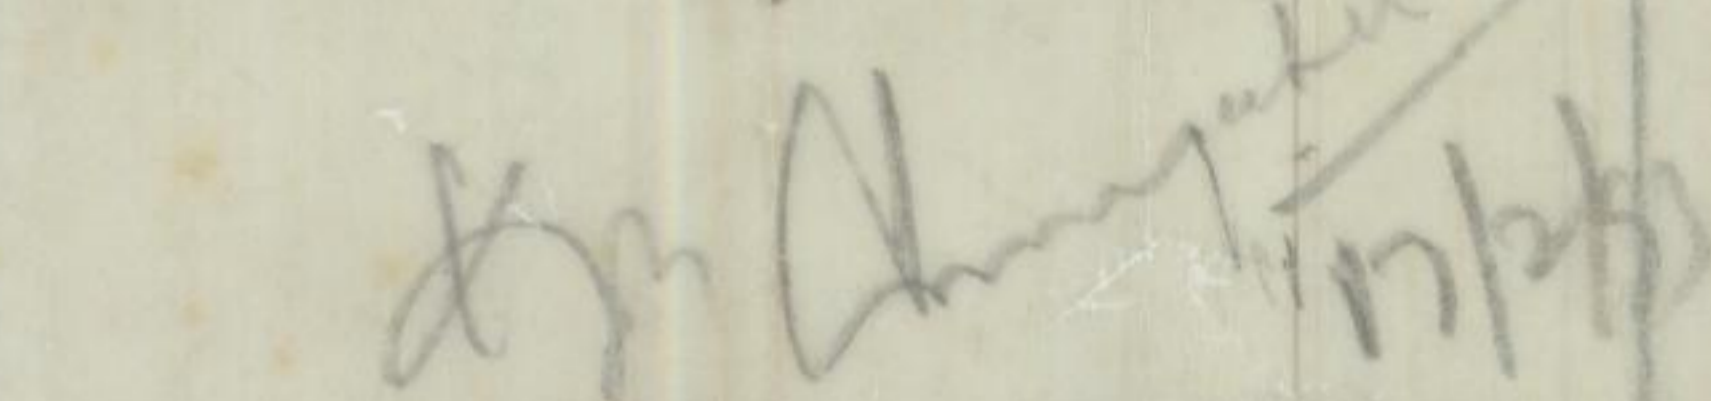
NOTE:- THE PARTY HAS TO FORM THE APPROACH ROAD (33'-0" ROAD) FROM (X1) TO (X2) AS SHOWN ON THE LAYOUT PLAN AS PER THE PROCEEDING OF DIST. COLLECTOR RC NO 1120/92 B2 dt 29.10.92.

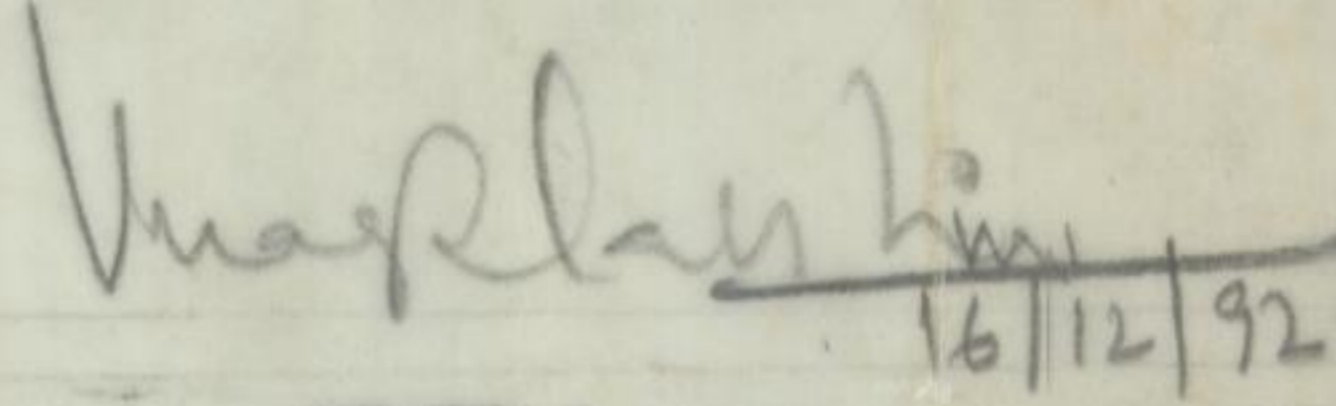


LP NO : 13/99  
 CBLP NO 10/93  
 FILE NO: 1765/92 G1  
 SCALE : 1" = 66'-0"

  
 16/12/92  
 PLANNING OFFICER

  
 16/12/92  
 JPO

  
 CHIEF PLG. OFFICER

  
 16/12/92  
 JPO

  
 22.4.93  
 VICE-CHAIRMAN

VISAKHAPATNAM URBAN  
 DEVELOPMENT AUTHORITY.

