

LAY OUT PLAN FOR PEDAGANTYADA
REHABILITATION SCHEME
(S.NO: 67/P, 68/P, 69, 71/P & T2).
VISAKHAPATNAM STEEL PLANT.

LAND USE ANALYSIS : L.P.NO 24/83

S.NO	PARTICULARS	AREA IN AC	PERCENTAGE
1.	PLOTTED AREA	5.47	58.76
2.	OPEN SPACES AREA	1.17	12.56
3.	ROADS AREA	2.67	28.68
TOTAL EXTENT		9.31	100.00

NO OF PLOTS : E.W.S (24'x40') : 217

M.I.G (30'x60') : 7

TOTAL NO OF PLOTS : 224

NOTE: BUILDING SET BACK LINES :

FOR 24' x 40', 60' = FRONT 9'.0'

A.P.I.C
LAY-OUT



L.P NO 24/83

FILE R.NO: 811/83
64

SCALE:

1 INCH = 132 FEET.


B.Vijayalakshmi 15/11/83
JUNIOR PLANNING OFFICER

M. Wilson
14/11/83
ASSOCIATE PLANNER

ASST. TOWN PLANNER

16/11/83
CHIEF TOWN PLANNER & D.D.

VISAKHAPATNAM URBAN
DEVELOPMENT AUTHORITY.

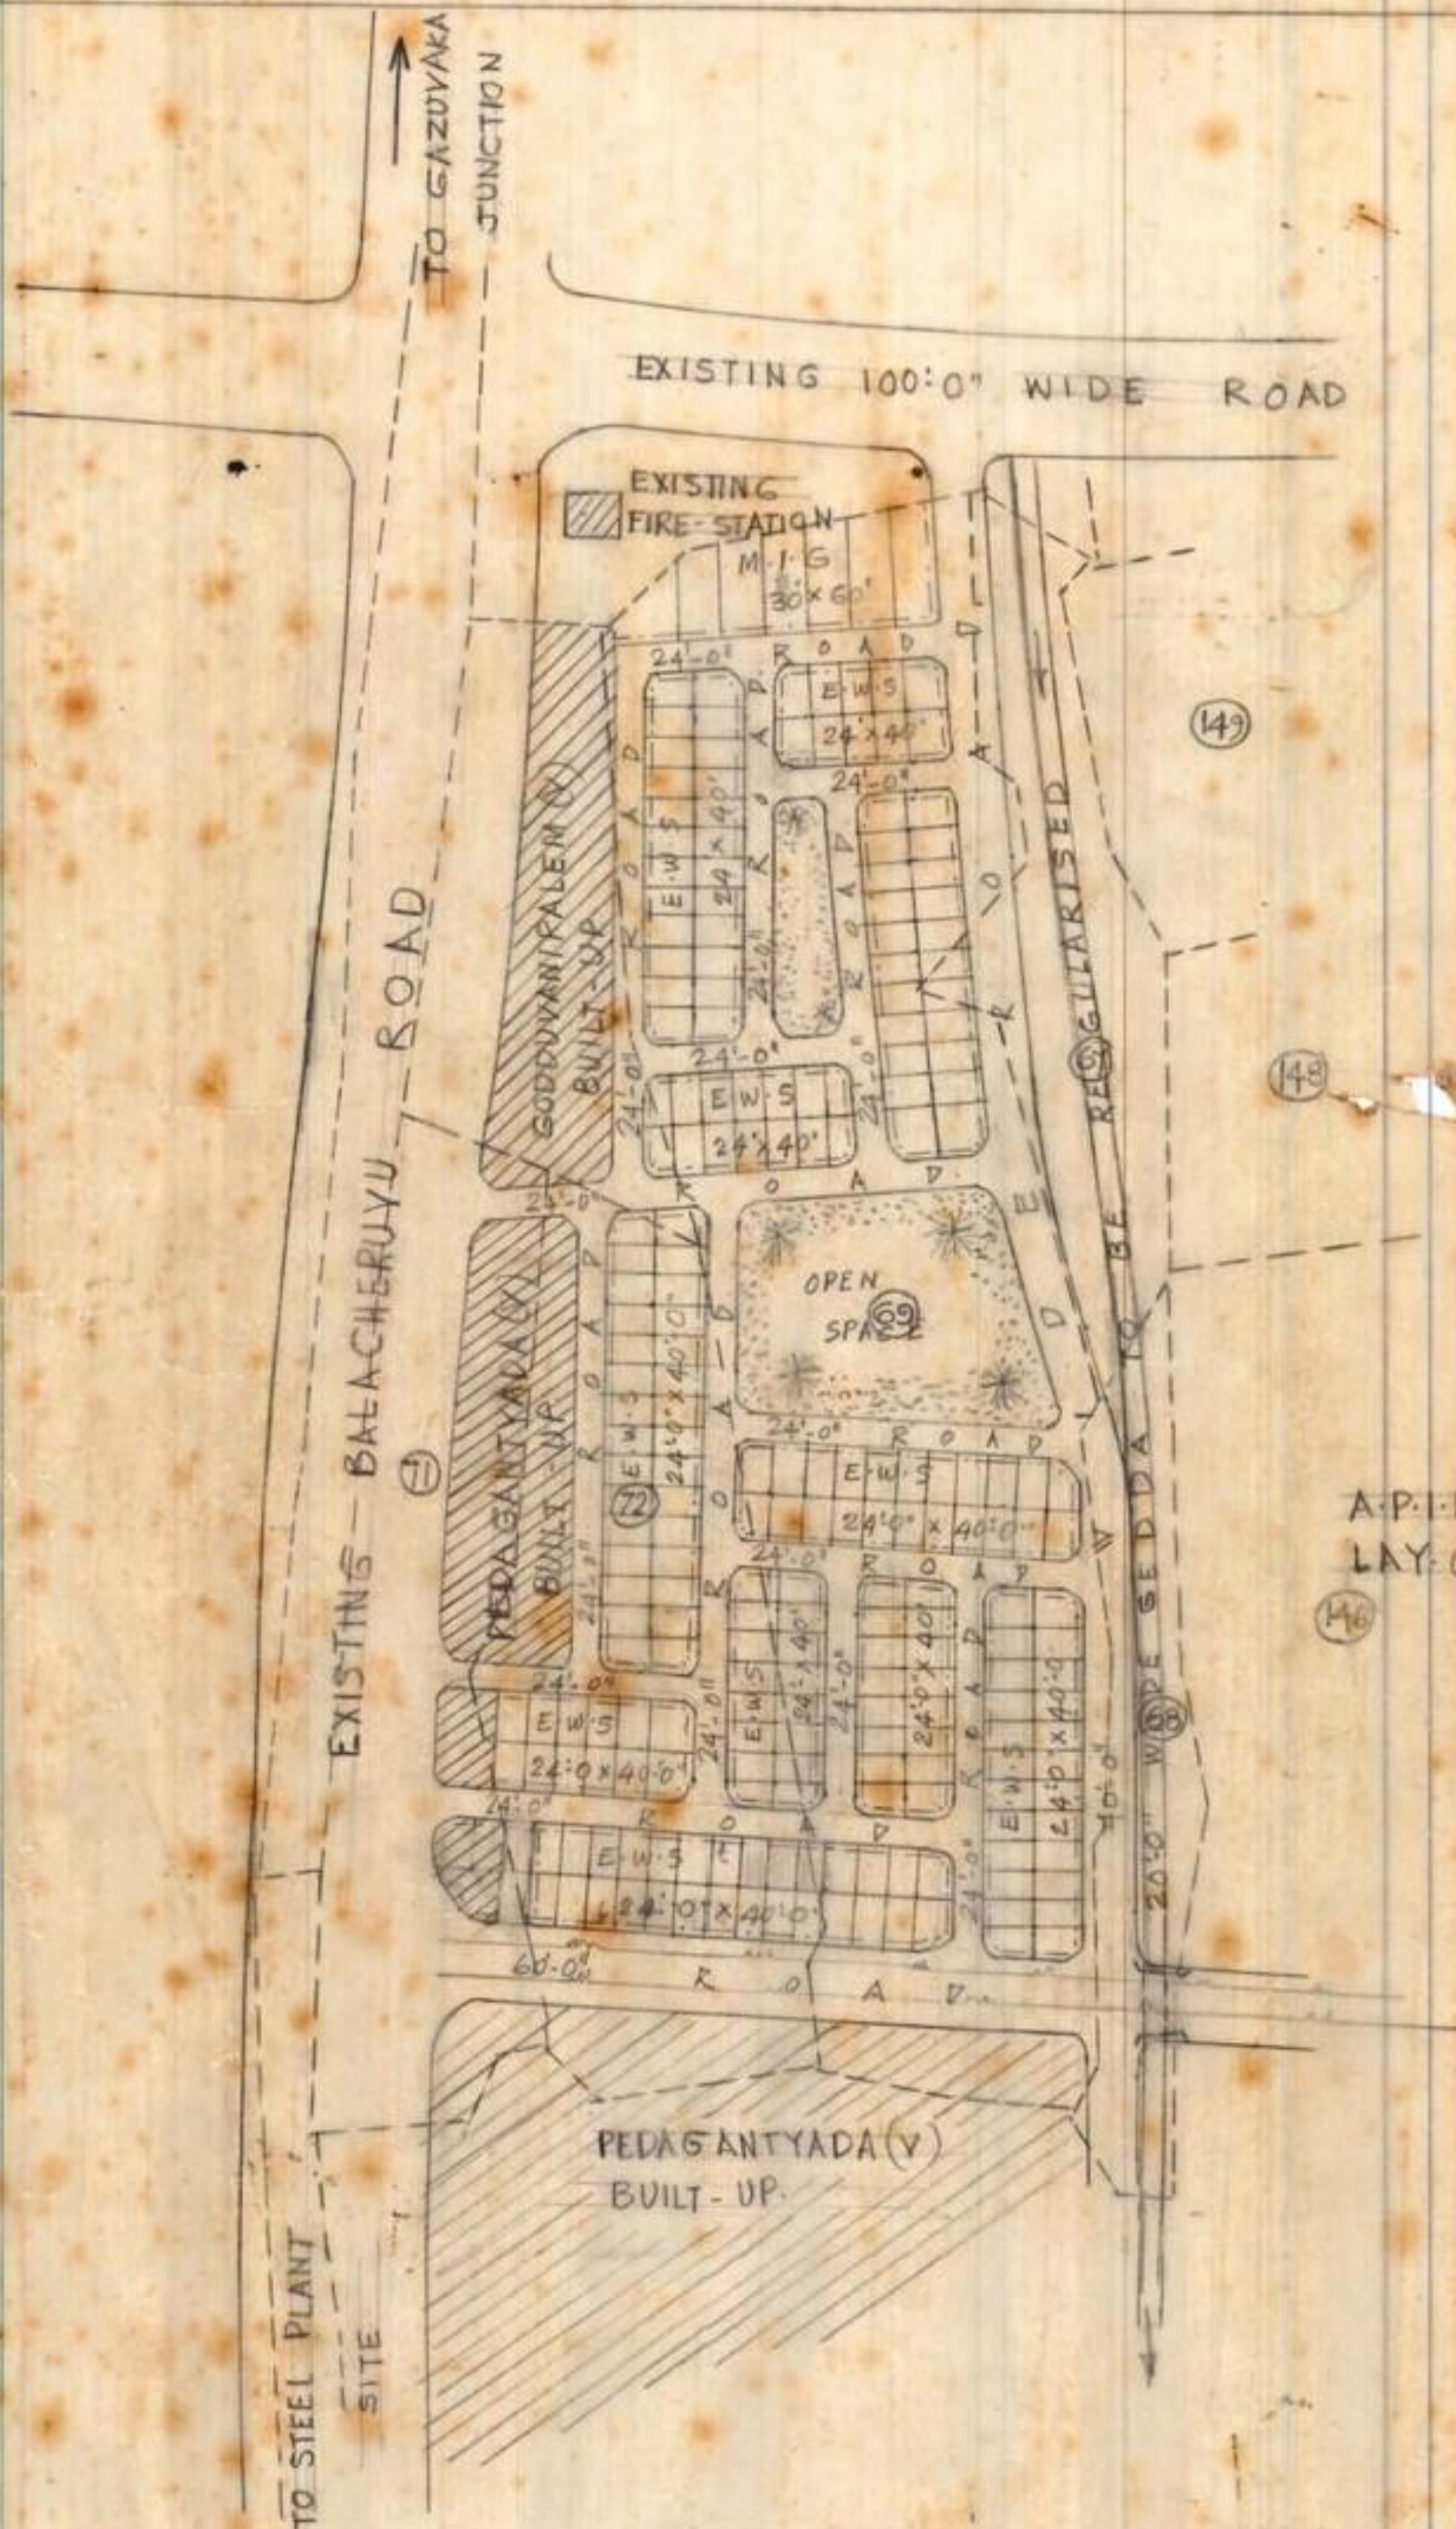

15/11/83
16/11/83
12/11/83