

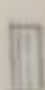

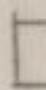
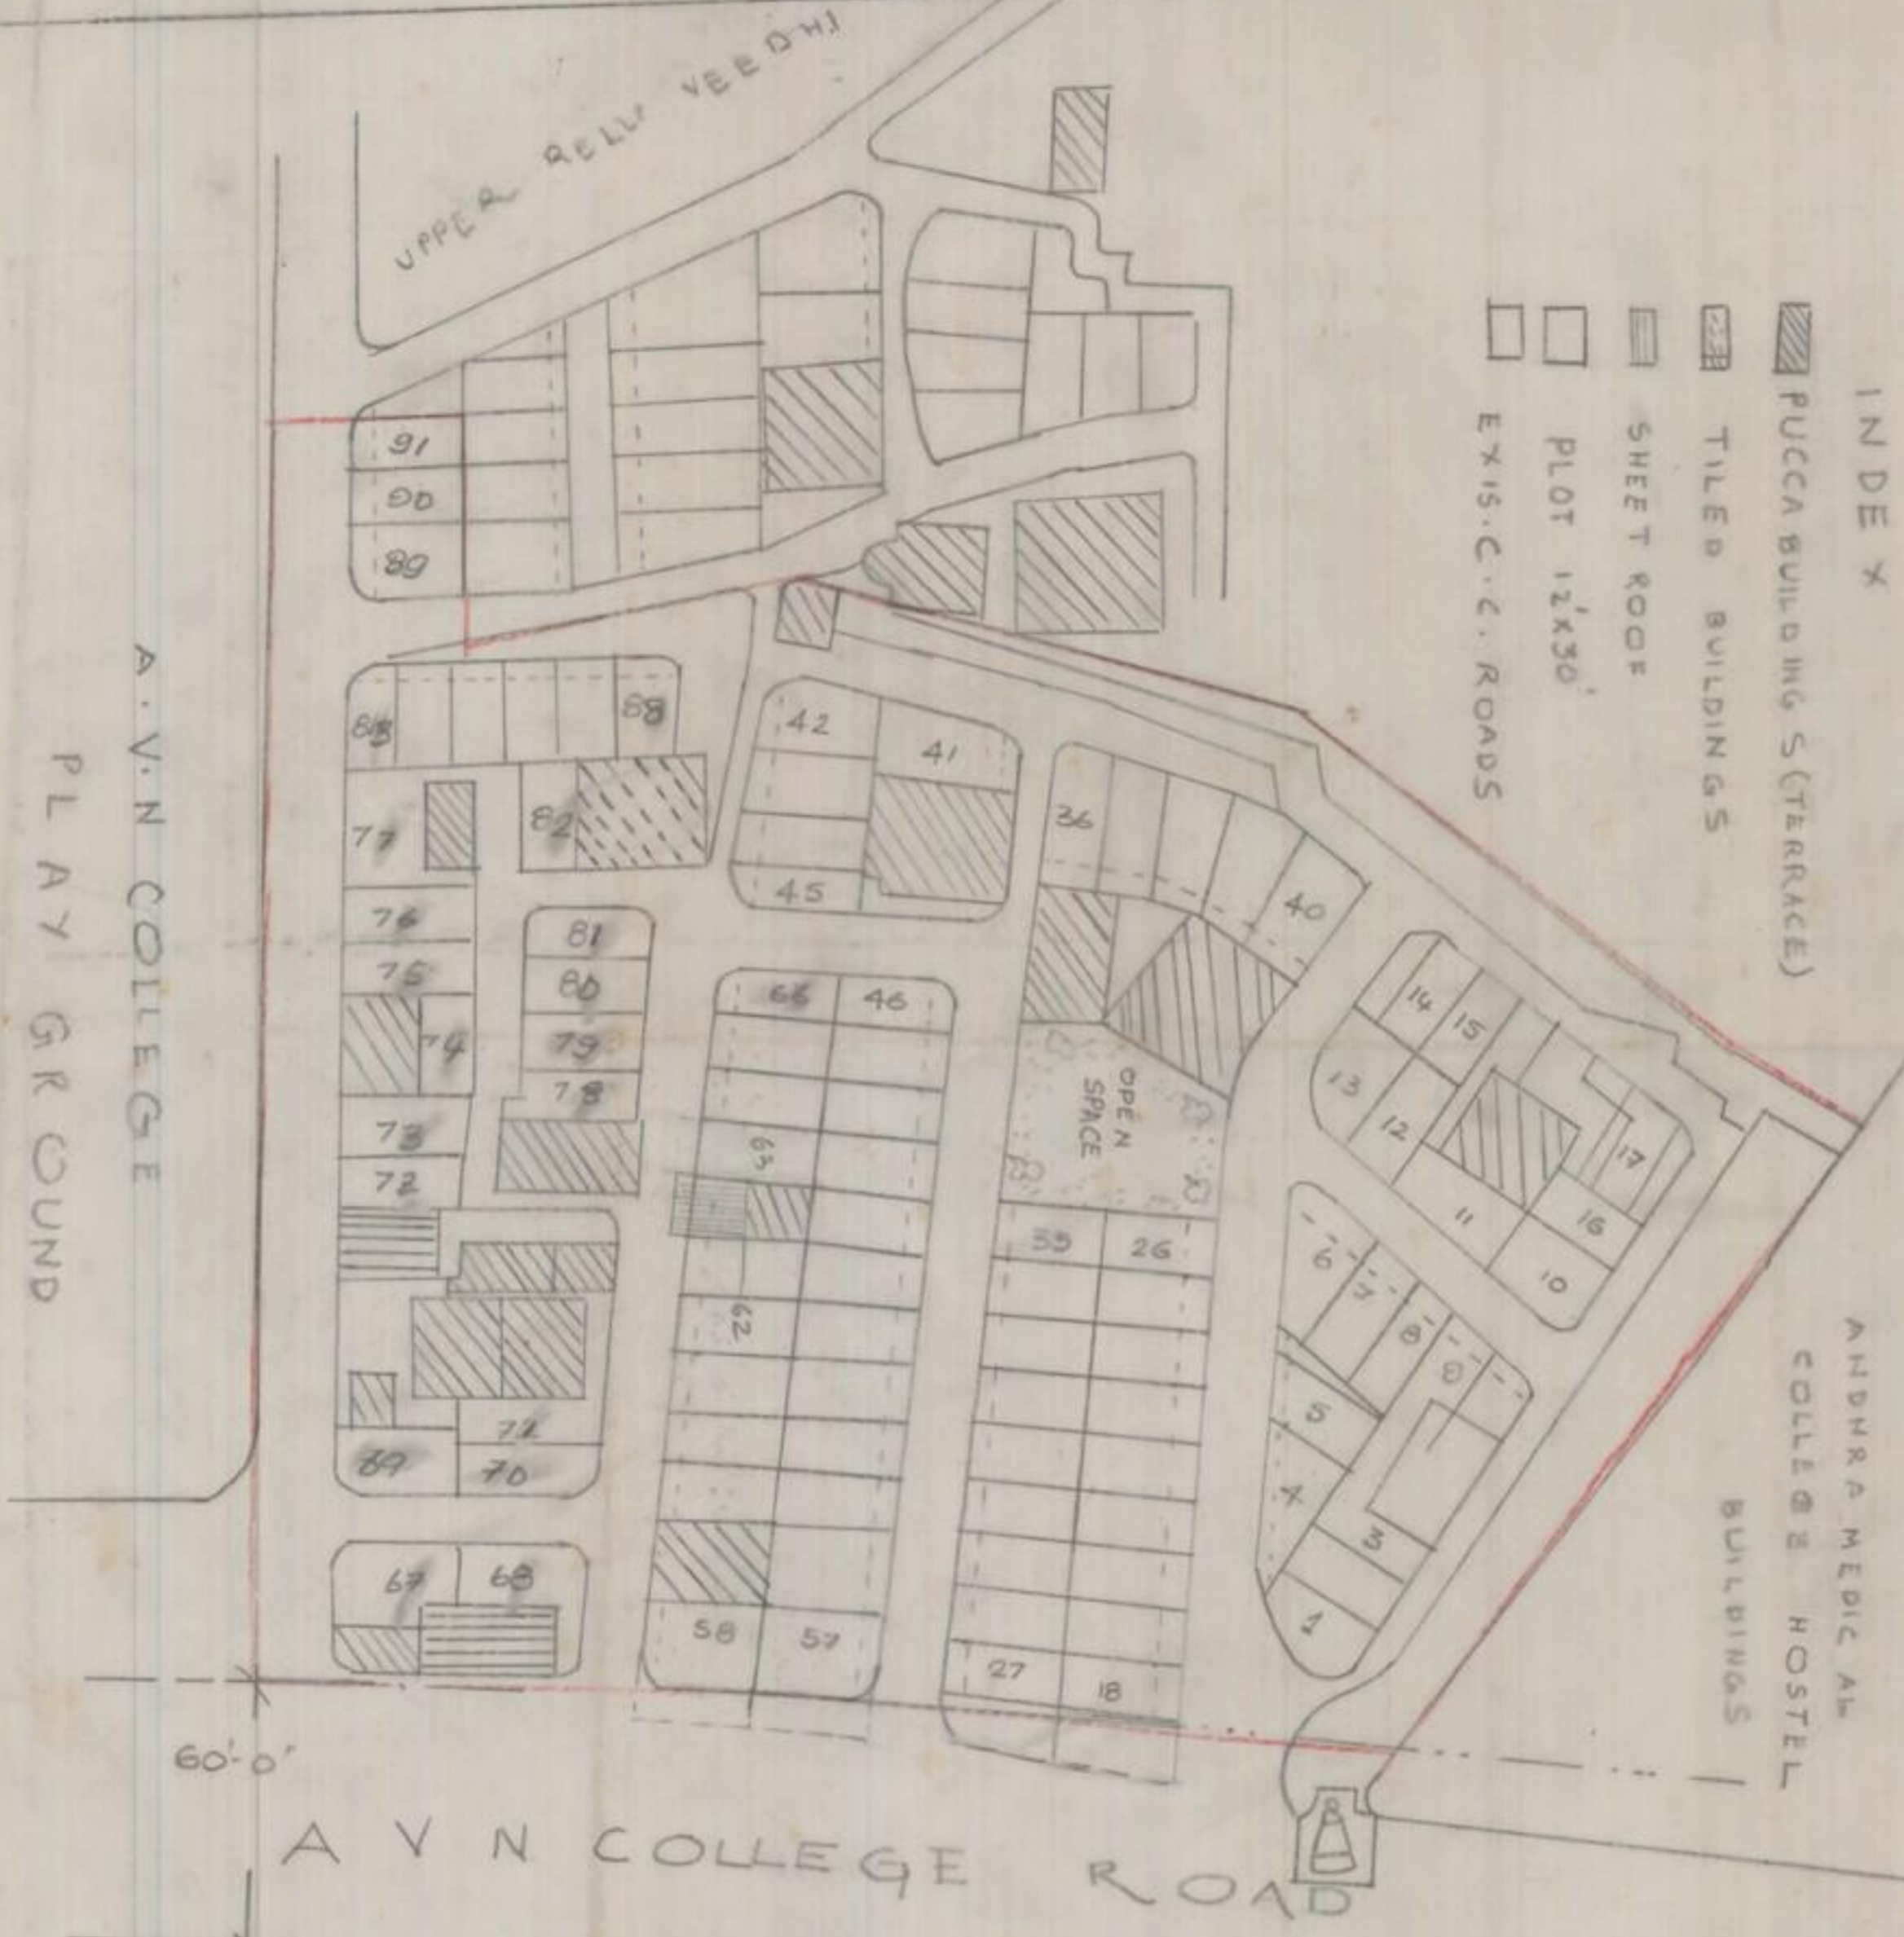


VISAKHAPATNAM MUNICIPAL CORPORATION
 PROPOSED HOUSING SCHEME
 IN T.S. NO 852 OF BLOCK NO 27 OF M.R. PETA
 WARD KODIPADELA VEEDHI - VISAKHAPATNAM
 SCALE 1" = 33' 0"

INDEX

-  PUCCA BUILDINGS (TERRACE)
-  TILED BUILDINGS
-  SHEET ROOF
-  PLOT 12'x30'
-  EXIS. C.C. ROADS



60'-0"

A V N COLLEGE ROAD

A.V.N COLLEGE
 PLAY GR GOUND

REFERENCE

TOTAL EXTENT OF THE LAYOUT
 PLOTTED AREA 0.7500 1.3100
 ROADS AREA 0.5300
 OPEN SPACE 150.59 yds
 TOTAL NO OF PLOTS 91 Nos
 SIZE OF THE PLOTS 12.0' x 30.0'
 SCHEME BOUNDARY

Prepared by
 TPS 18/2/85
 Checked by
 JPO 18.2.85

URBAN DEVELOPMENT
 AUTHORITY VISAKHAPATNAM