

**PLAN SHOWING THE PROPOSED
LAY OUT IN S. No. 8p OF
LAGISETTIPALEM VILLAGE
SABBAVARAM MANDAL
VISAKHAPATNAM DISTRICT**

BELONGS TO : M/s SURAJ CONSTRUCTIONS
Rep. By: Sri. M. YETHIRAJA SUBRAMANANYAM &

LAND USE ANALYSIS

SL.NO.	DESCRIPTION	EXTENT IN Acs.-cts.	PERCENTAGE
1.	PLOTTED AREA	13.67	57.46 %
2.	COMMERCIAL AREA	0.42	01.76 %
3.	ROADS AREA	7.26	30.52 %
4.	OPEN SPACE	2.44	10.26 %
TOTAL AREA		23.79	100.00 %

S.No.	SIZE OF PLOT	AREA OF PLOT	No. OF PLOTS
1.	50' 0" X 90' 0"	500.00 SqYds	10
2.	50' 0" X 80' 0"	444.44 SqYds	16
3.	40' 0" X 60' 0"	266.66 SqYds	42
4.	30' 0" X 60' 0"	200.00 SqYds	100
5.	36' 0" X 60' 0"	240.00 SqYds	08
6.	36' 0" X 50' 0"	200.00 SqYds	06
7.	30' 0" X 50' 0"	166.66 SqYds	76
8.	18' 0" X 45' 0"	90.00 SqYds	38
9.	18' 0" X 40' 0"	60.00 SqYds	42
TOTAL PLOTS			338

SCALE : 1 INCH = 66 FEET

— LAY OUT BOUNDARY

▨ PLOTS MORTGAGED TO VUDA

File R.C.No.:-
PLOT Nos.-(01-30 and 42-49)=38 Nos. L.P.No.:- 60/2013
EXTENT:- Ac. 2.13 Cts.

— EXISTING ELECTRICAL LINE TO BE SHIFTED

For SURAJ CONSTRUCTIONS
M. Y. Subramanyam
Partner

SIGN. OF OWNER

SIGN. OF L. SURVEYOR

S/D.MAN

CHIEF URBAN PLANNER

Asst.PLANNING OFFICER

PLANNING OFFICER

VICE CHAIRMAN

**VISAKHAPATNAM URBAN
DEVELOPMENT AUTHORITY**

S.NO./SUB-DIVISION WISE EXTENT COVERED BY PROPOSED LAYOUT

S.No.	TOTAL EXTENT	APPLIED EXTENT In Acre.
8/1	6.00	6.00
8/2	3.22	1.52
8/3	11.76	10.36
8/4	0.34	0.15
8/5	10.10	5.76
TOTAL	31.42	23.79

S.No:72

S.No:7

S.No:5

S.No:4/1

S.No:4

S.No:8/2P


S.No:8/2P

S.No:9

S.No:8

S.No:8/5P

LOCATION PLAN (NOT TO SCALE)

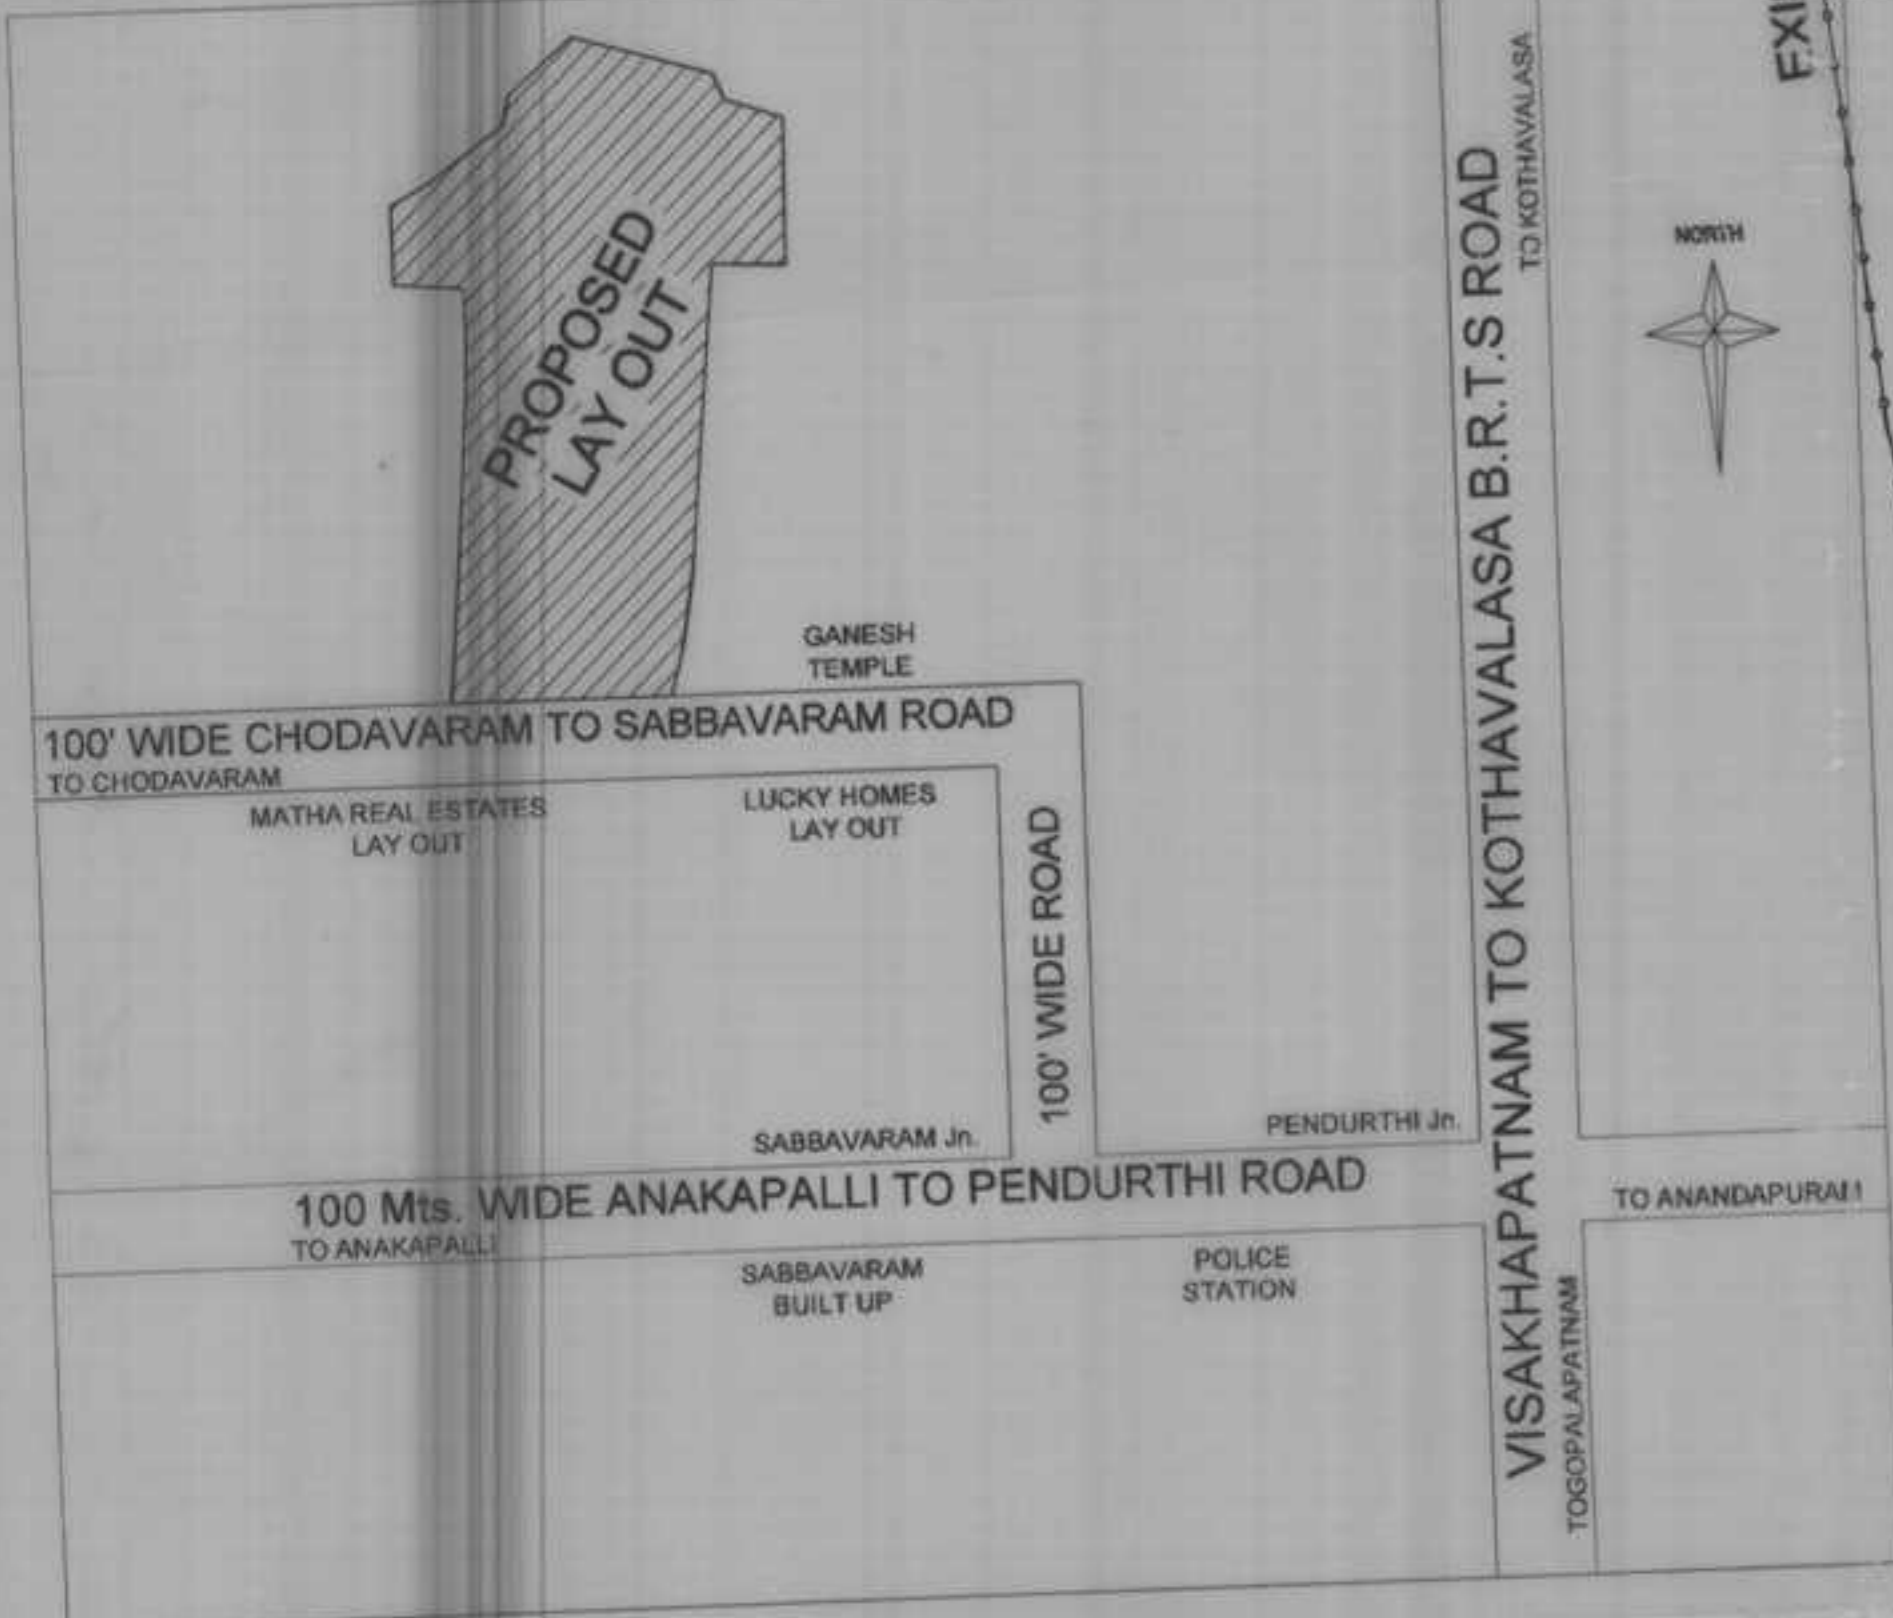

S.No:8/4P

S.No:11

S.No:8/3p

S.No:12

TO CHODAVARAM

EXISTING 100 FEET WIDE CHODAVARAM TO SABBAVARAM ROAD

TO SABBAVARAM