

PROPOSED LAY OUT FOR
EWS AT DEVENDRANAGAR
IN S.NO. 10/8 PART OF KANCHI-
RAPALEM, VISAKHAPATNAM.

TOTAL EXTENT: 0.51 AC.

LAND USE ANALYSIS

PERTICULARS	ACS	%
PLOTTED AREA.	0.25	49.02%
ROADS AREA.	0.18	35.17%
OPEN SPACE.	0.03	6.00%
EXIST. SHOPS & TIMBER DEPOT	0.05	9.81%
TOTAL:	0.51	100.00

REFERENCE:

PLOT SIZE : 15'-0" x 30'-0"
TOTAL NO. OF PLOTS: 24
POPULATION : 120
DENSITY : 47.05 DW/ACRE

LAY-OUT 'BOUNDARY' _____

SCALE: 1" = 33'-0"
L.P. NO. 61/88
FILE NO. 4559/88


Suppada Rao
JUNIOR PLANNING
OFFICER
M. D. P. Plan
CHIEF TOWN PLANNER
& PROTECT DIRECTOR

M. Narayana Rao
ASSI. TOWN PLANNER
VICE - CHAIRMAN

VISAKHAPATNAM URBAN
DEVELOPMENT AUTHORITY

NATIONAL HIGH WAY ROAD

400 SERVICE ROAD

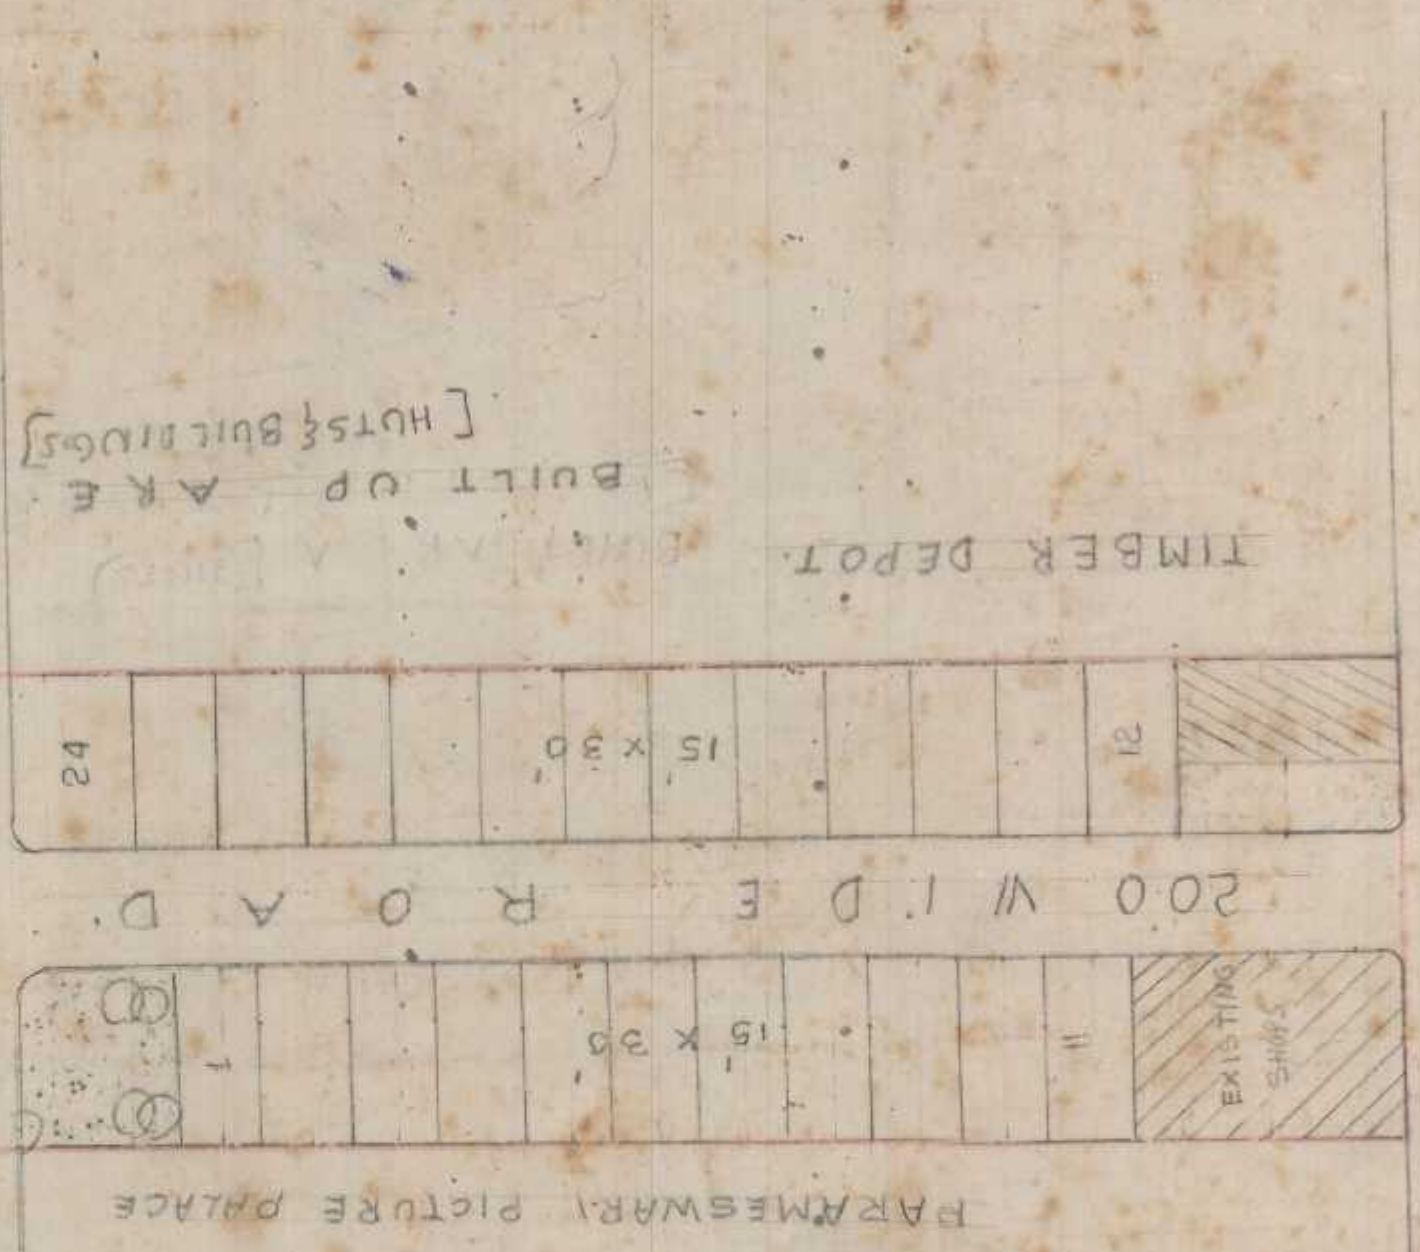

BOWDARA ROAD

amended in Trip-Scheme
dt 3-3-1992