

PLAN SHOWING THE PROPOSED REGULARISATION OF LAY OUT AT SIDDARDA NAGAR IN S.NO. 63/PART OF KAPPARADAVI VISAKHAPANAM.

LAND USE ANALYSIS

S.NO	DESCRIPTION	EXTENT	%
1.	PLOTTED AREA	1.12	86.15
2.	ROADS	0.18	13.85
3.	OPEN SPACE	-	-
TOTAL		1.30	100.00

LAY OUT BOUNDARY : —

SIZE OF PLOT : 30'-0" X 60'-0"

NO. OF PLOTS : 27


BUILDING LINE : 10'-0"

BOUNDARY OF APPROVED LAYOUT LP NO 41/85 =

EXISTING PUGGA BUILDINGS

EXISTING TILED BUILDING

X1 TO X4 AREA DELETED SINCE IT FALLS IN BONES FACTORY & VACANT

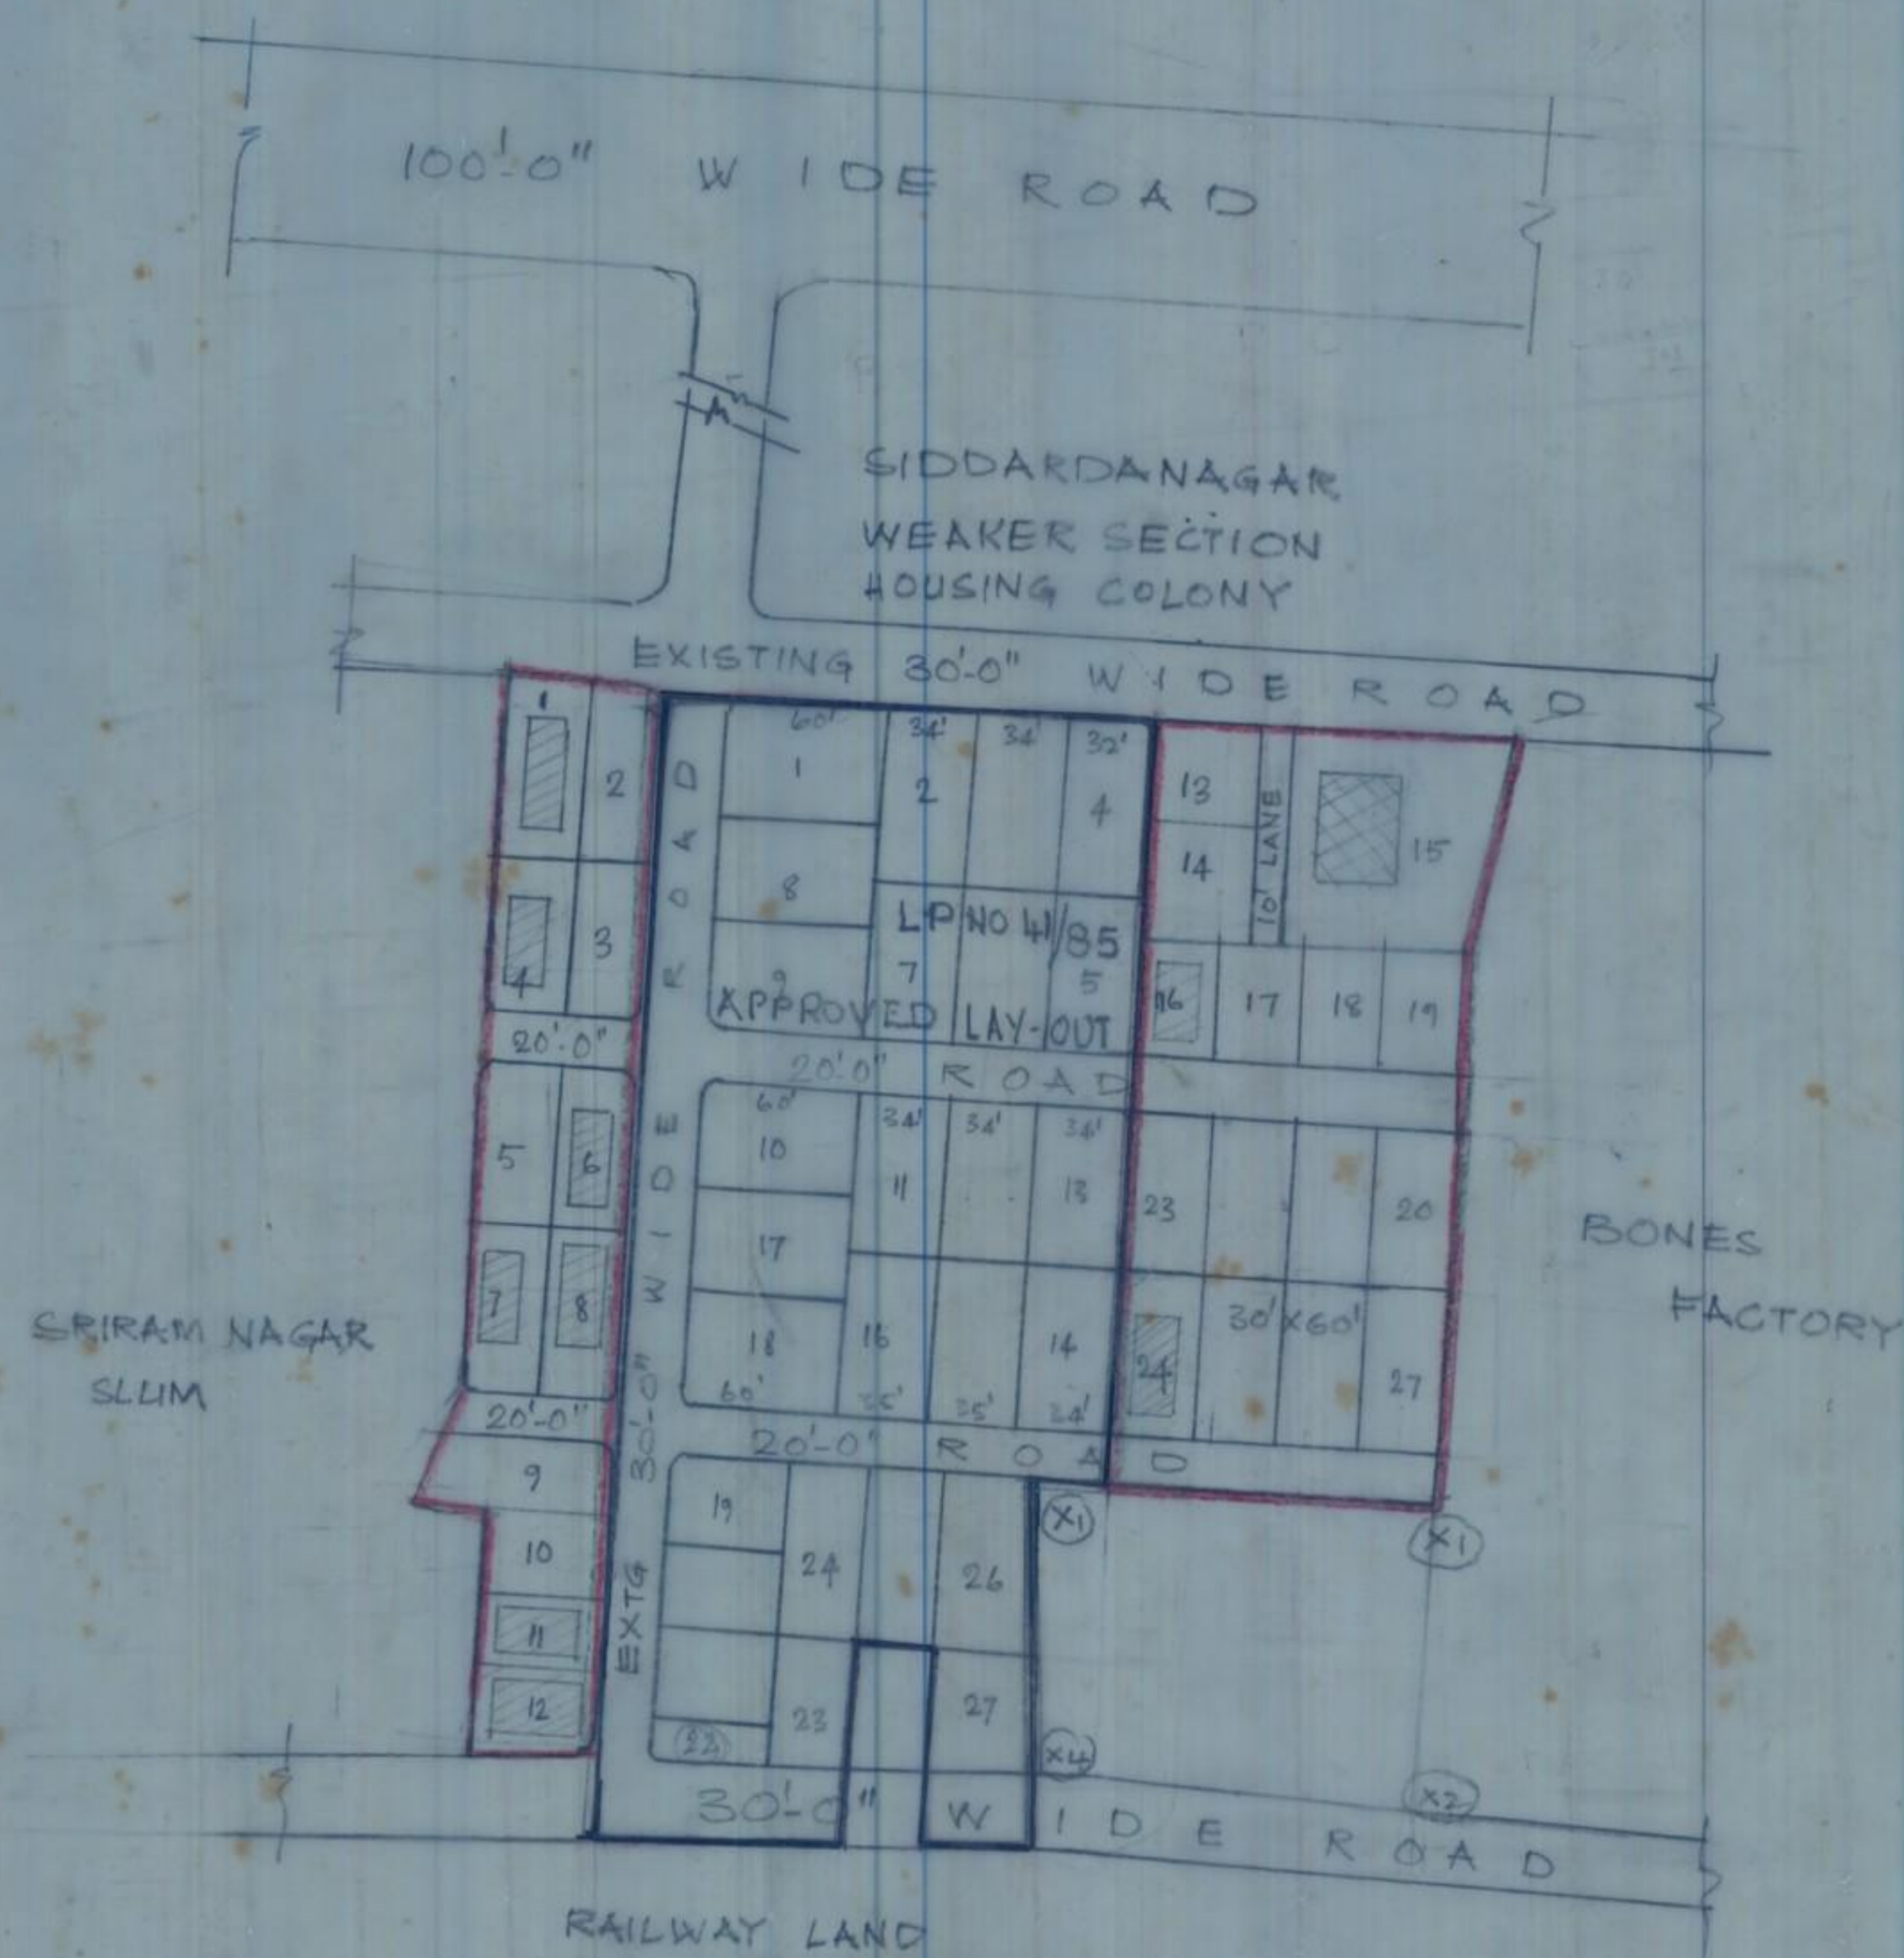

File RC No: 430/91
L.P. NO : 10/91
SCALE = 1" = 33.66'

G. Kameswari
J.P.O. 22/3/91

CHIEF PLANNING OFFICER

URBAN DEVELOPMENT AUTHORITY
VISAKHA PATNAM