

PLAN SHOWING THE  
PROPOSED REGULARISATION OF  
LAY OUT AT SIDDARDA NAGAR  
IN S. NO. - 63/PART OF KAPPARADAM  
VISAKHAPATNAM.

LAND USE ANALYSIS

S.NO	DESCRIPTION	EXTENT	%
1.	PLOTTED AREA	1.12	86.15
2.	ROADS	0.18	13.85
3.	OPEN SPACE	-	-
TOTAL		1.30	100.00


LAY OUT BOUNDARY : ———


SIZE OF PLOT : 30'-0" X 60'-0"

NO. OF PLOTS : 27


BUILDING LINE : 10'-0"

BOUNDARY OF APPROVED LAYOUT L.P. NO 4/85 ———

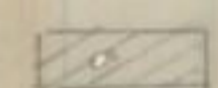
 EXISTING PUGGA BUILDINGS

 EXISTING TILED BUILDING

X1 TO X4 AREA DELETED SINCE IT FALLS  
IN BONES FACTORY & VACANT

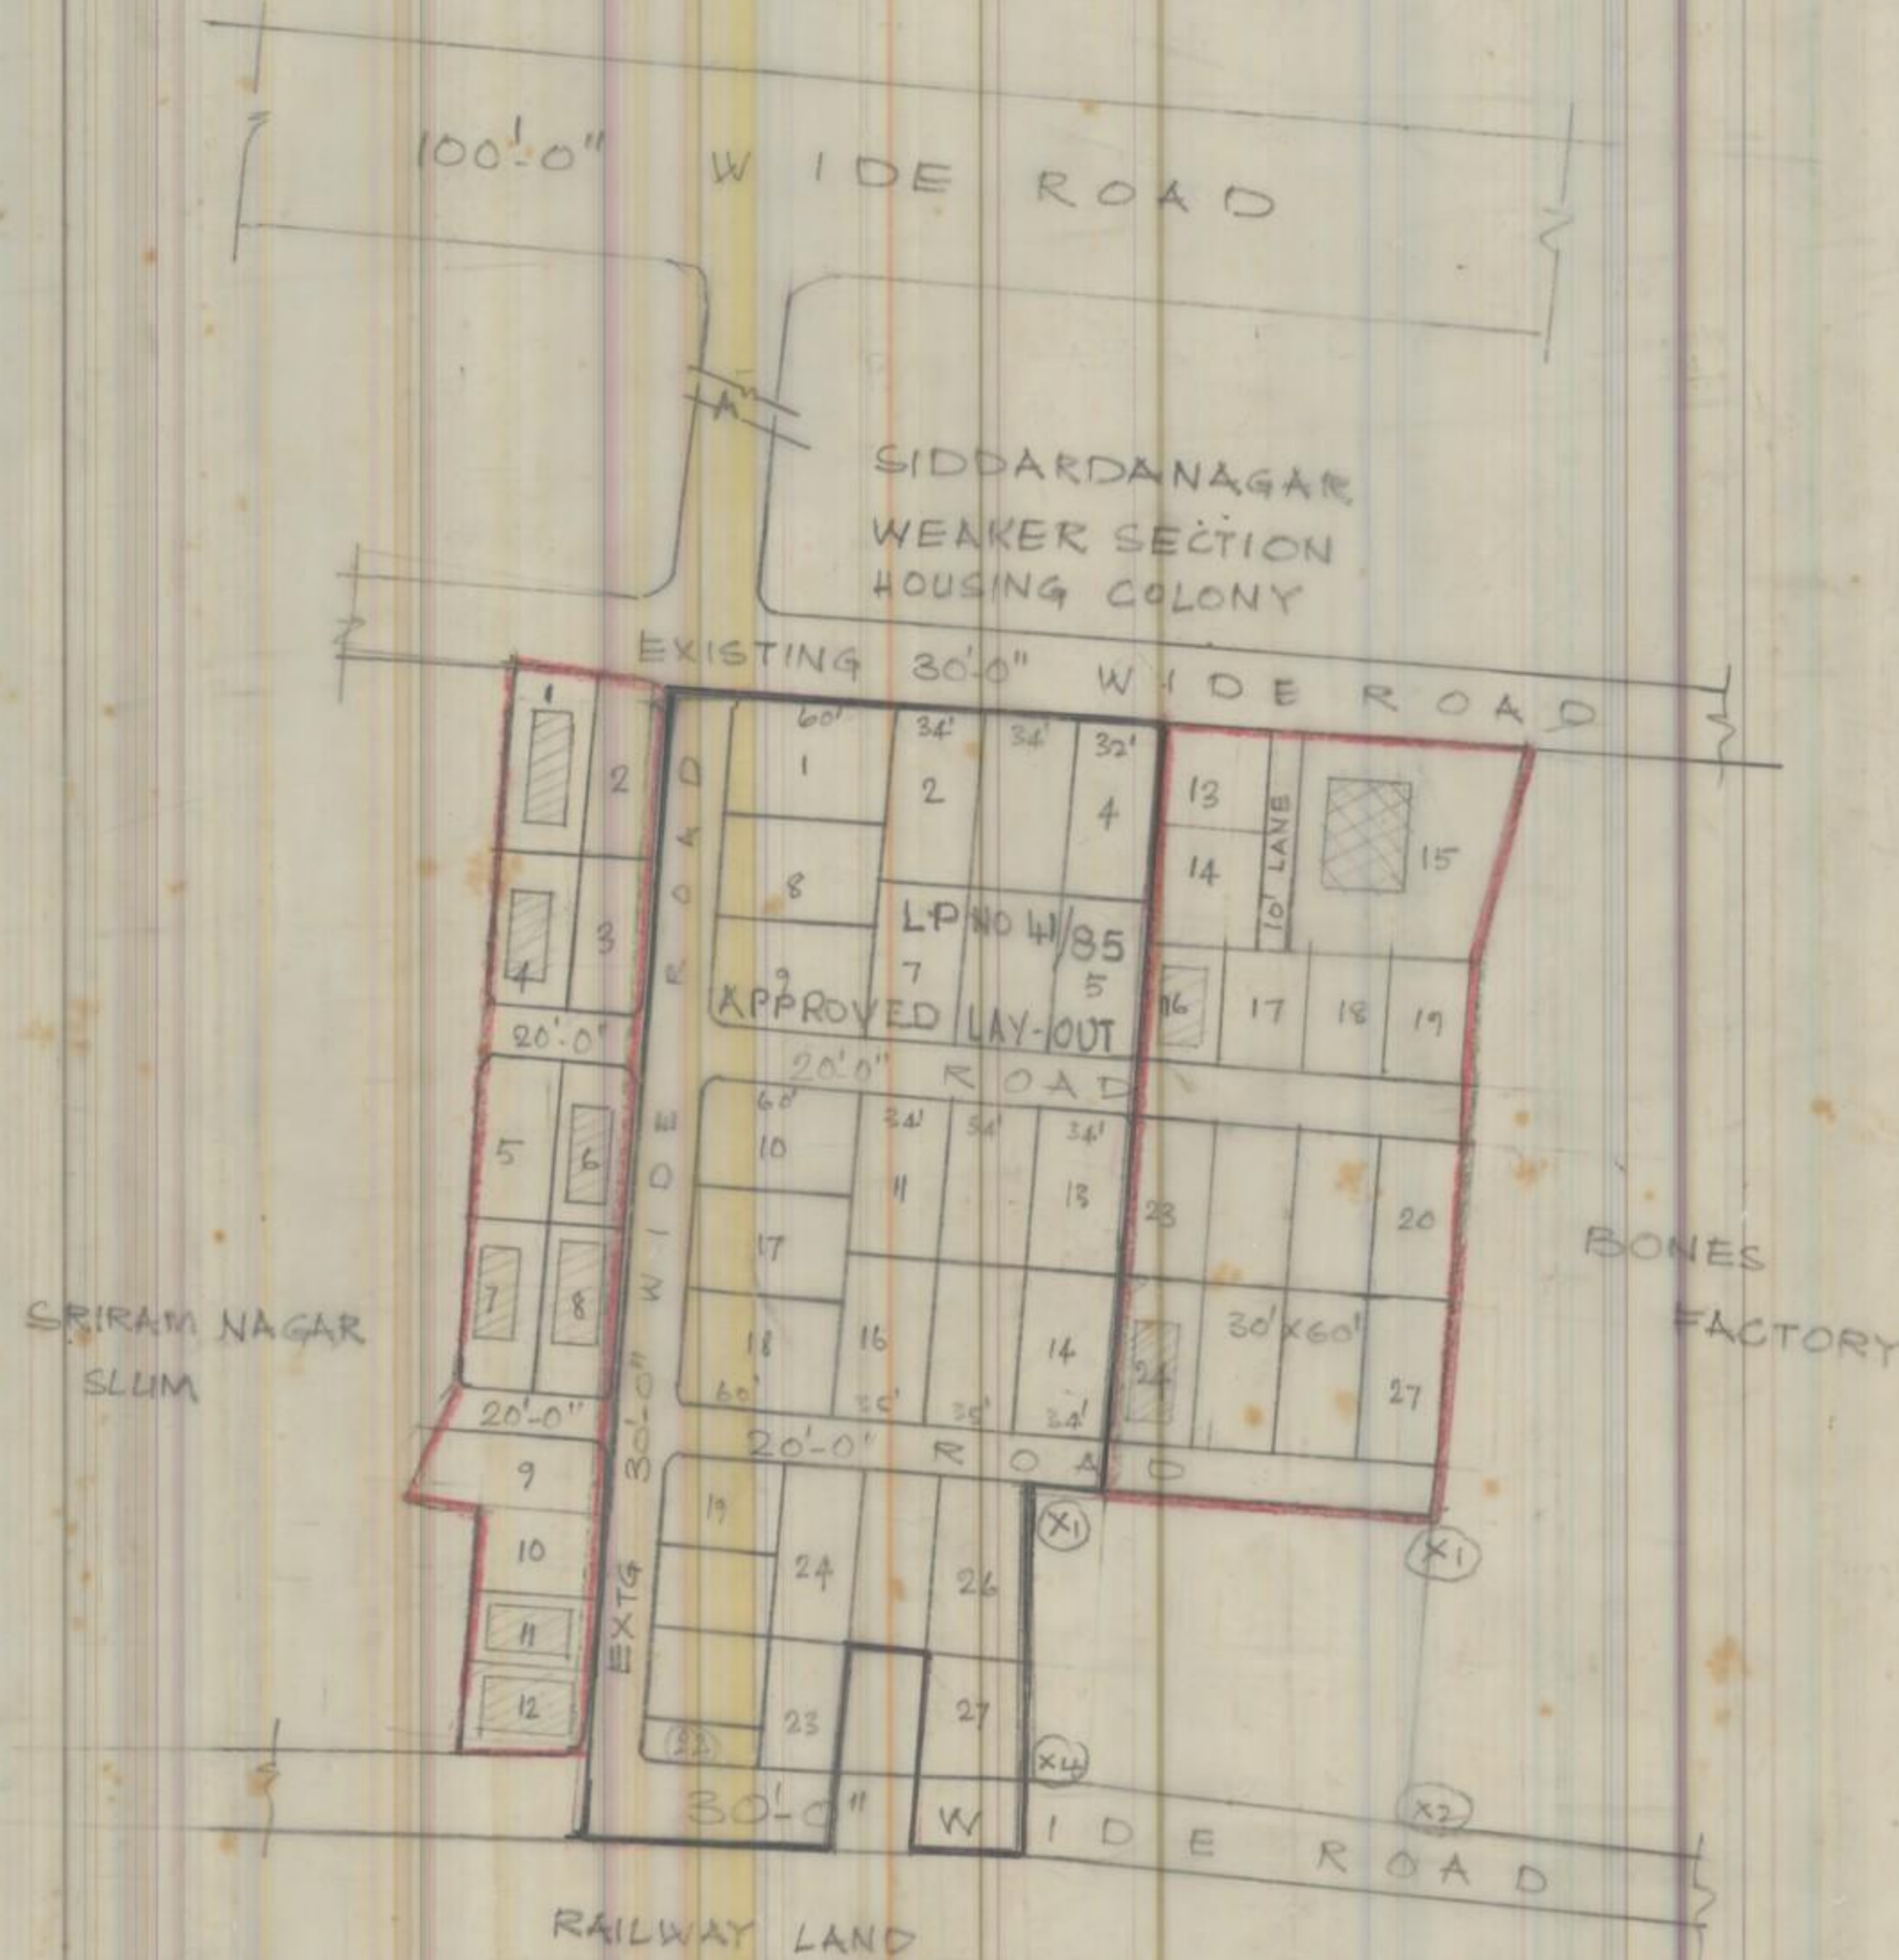

File RC No: 430/91  
 L.P. NO : 10/91  
 SCALE = 1" = 33.66'  
 T.P.S. 19.8.91

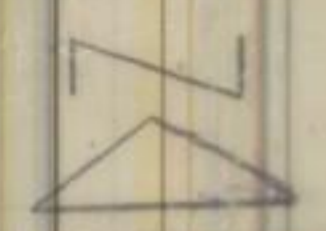

G. Kameswari  
22/3/91  
J.P.O.

*[Signature]*  
2/4/81  
CHIEF PLANNING OFFICER

A.P.O. 2/4/81  
 VICE CHAIRMAN  
 URBAN DEVELOPMENT AUTHORITY  
 VISAKHAPATNAM.