


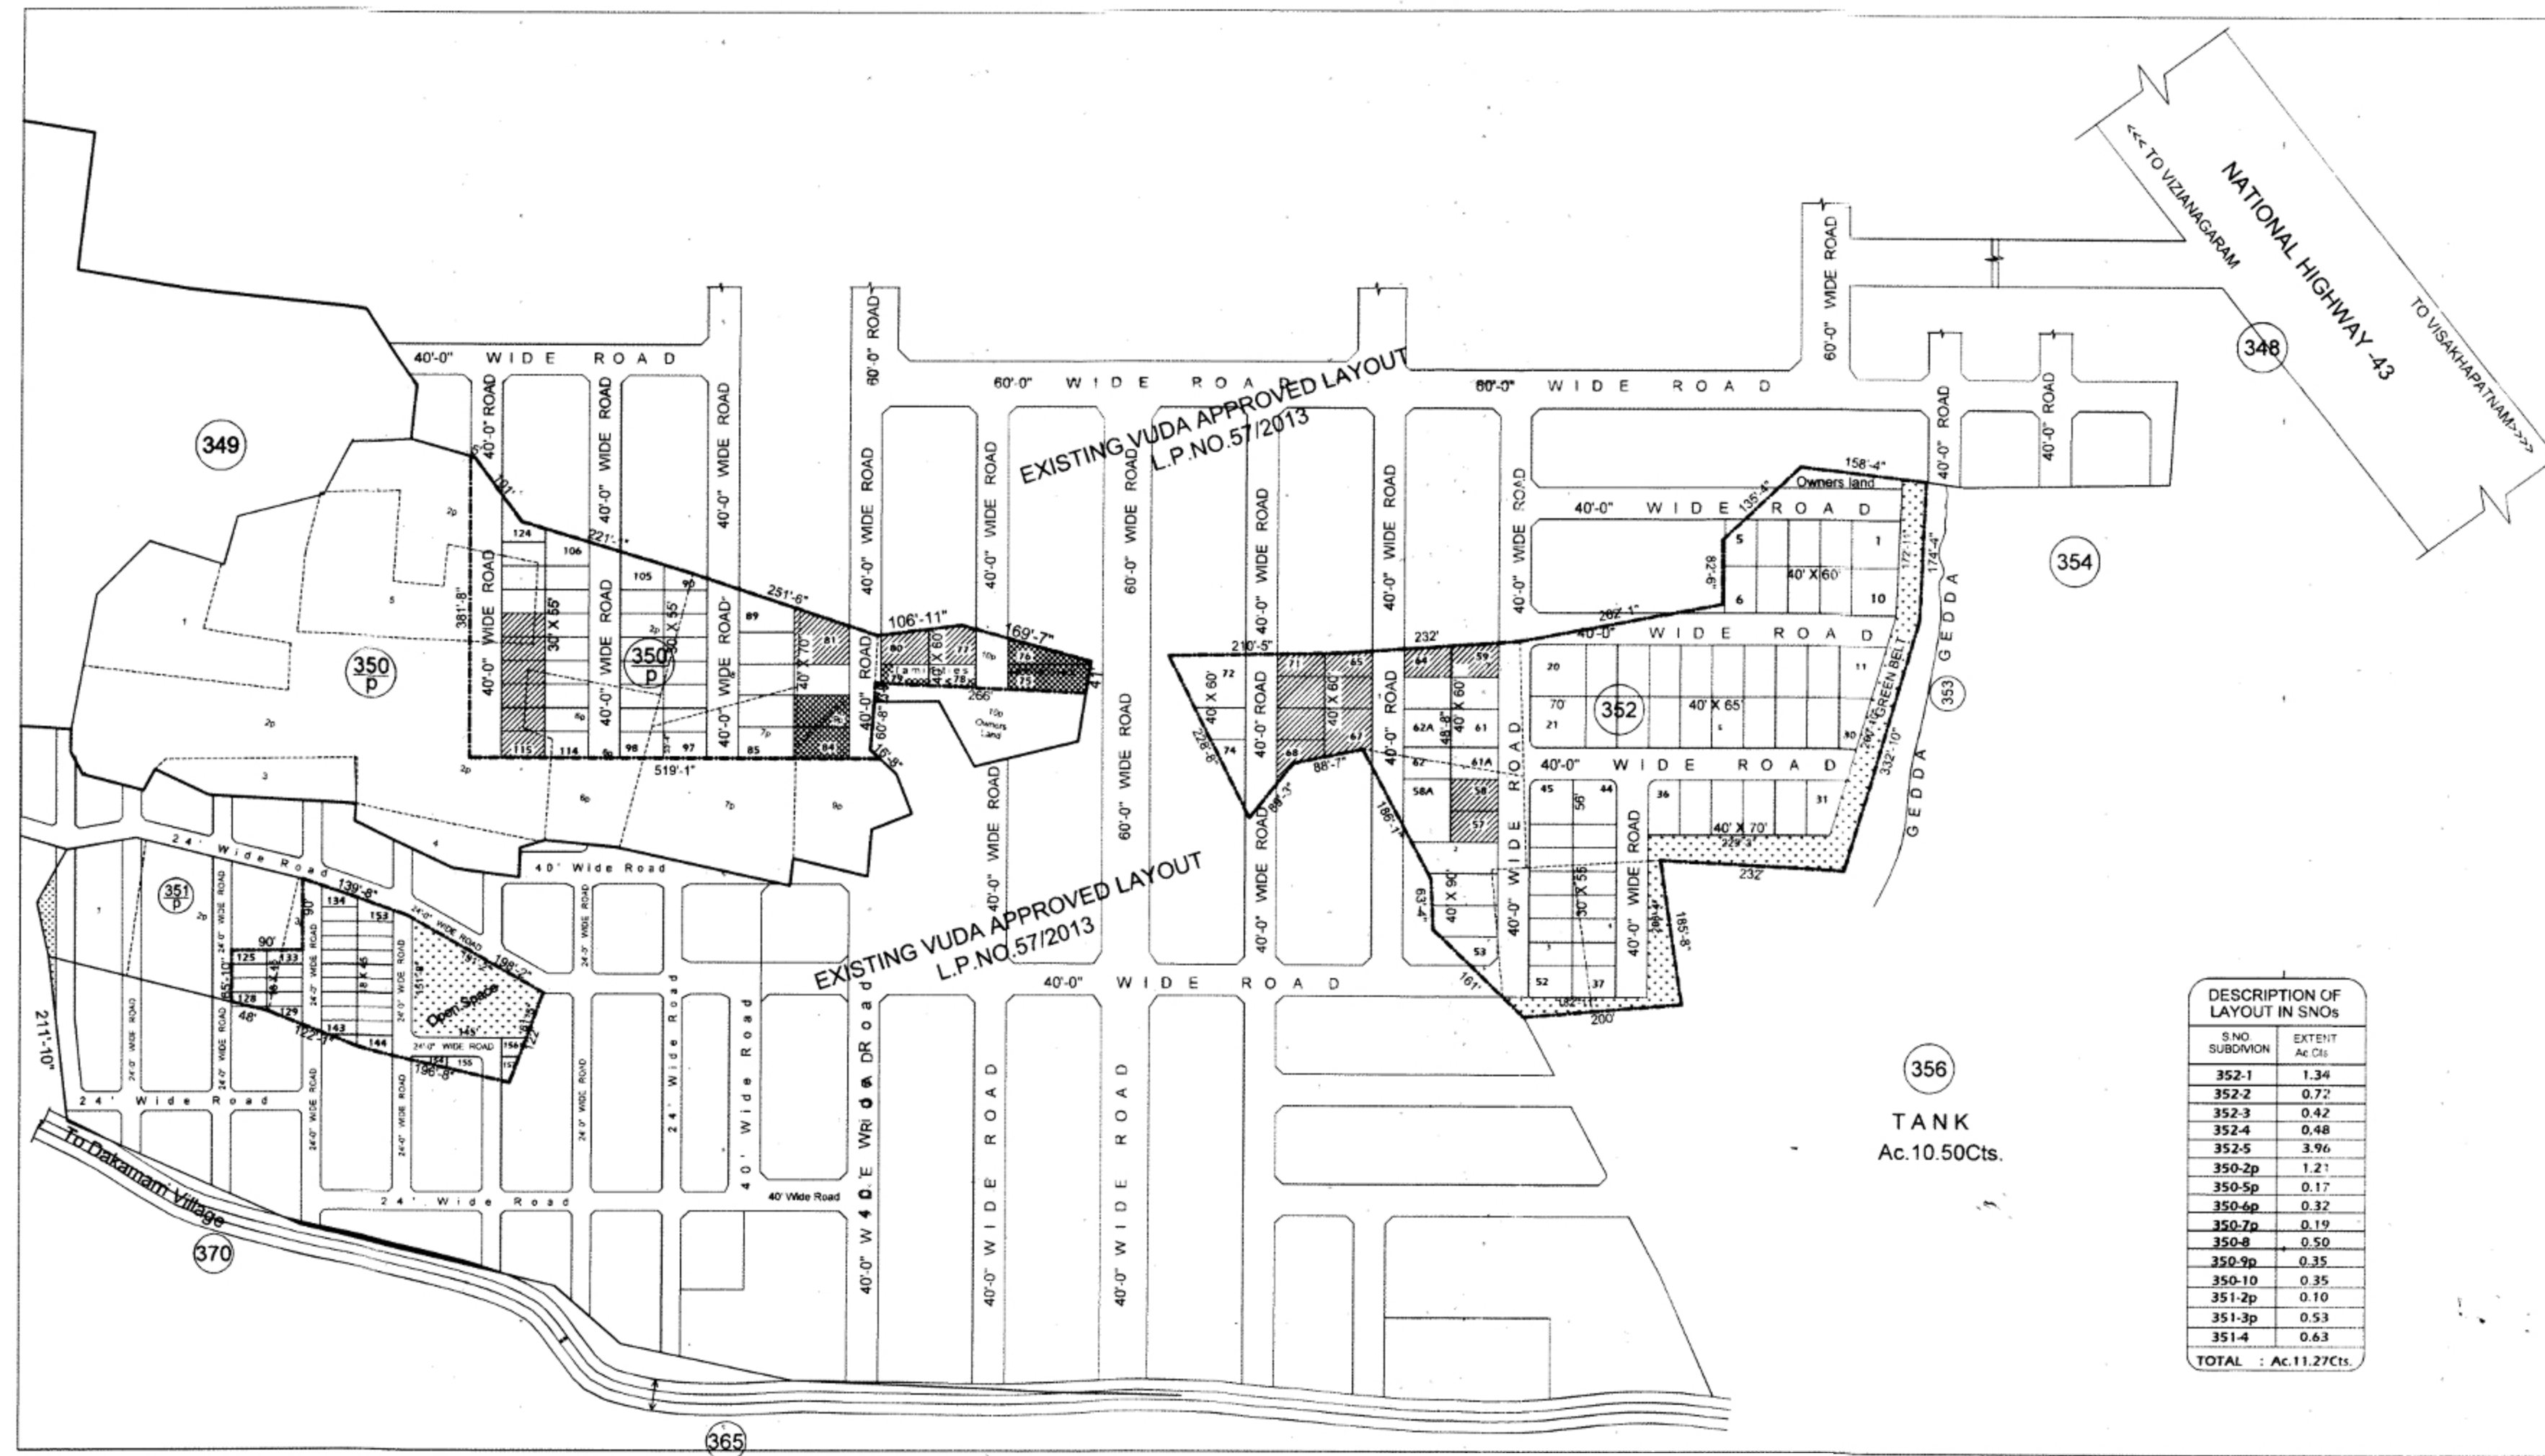

**PROPOSED LAYOUT PLAN IN S.NO.352/1 TO 5
350/2p, 5p, 6p, 7p, 8.9p, 10 & 351/2p, 3p, 4
OF DAKAMARRI (VILLAGE)
BHEEMUNIPATNAM MANDAL
VISAKHAPATNAM DT.**

LAND USE ANALYSIS

S.no	Description	Extent in	Percentage
1	PLOTTED AREA (INCLUDING 5% AMMITS)	6.73	59.72 %
2	ROADS AREA	3.41	30.26 %
3	OPEN SPACE	1.13	10.02 %
TOTAL		Ac.11.27Cts.	100.00 %


PLOT DETAILS

S.no	Average Plot Size	Extent of plot in Sq.Yds.	No. of Plots
1.	40'-0" X 90'-0"	400.00	4
2.	40'-0" X 70'-0"	311.11	15
3.	40'-0" X 65'-0"	288.88	20
3.	40'-0" X 60'-0"	266.66	37
4.	30'-0" X 55'-0"	183.33	51
5.	18'-0" X 45'-0"	90.00	33
TOTAL NO OF PLOTS			180

REFERENCES:

 LAYOUT BOUNDARY
 Plots Mortgaged to VUDA
 Plot Nos : 57 to 59, 64 to 71, 77, 80, 81
 115 to 120
 Total No of plots : 20
 Extent Ac. 1.03Cts. (4985.20 Sq Yds.)

For Vensar Construction Company Ltd.

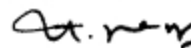
 Executive Director
 OWNER'S SIGN



SCALE: 1" = 132'-0"

FILE R.C.No.: 3885/2015/L7

L.P.No.109/2016

THIS REVISION

D.L.P. No. 51/2016

8/11/16

S/Dman

8/7/16

ADM

8/7/16

ADM

VISAKHAPATNAM URBAN
 DEVELOPMENT AUTHORITY

**DESCRIPTION OF
LAYOUT IN SNOs**

S.NO	EXTENT Ac. Cts.
352-1	1.34
352-2	0.72
352-3	0.42
352-4	0.48
352-5	3.96
350-2p	1.21
350-5p	0.17
350-6p	0.32
350-7p	0.19
350-8	0.50
350-9p	0.35
350-10	0.35
351-2p	0.10
351-3p	0.53
351-4	0.63
TOTAL : Ac.11.27Cts.	

356
 TANK
 Ac.10.50Cts.