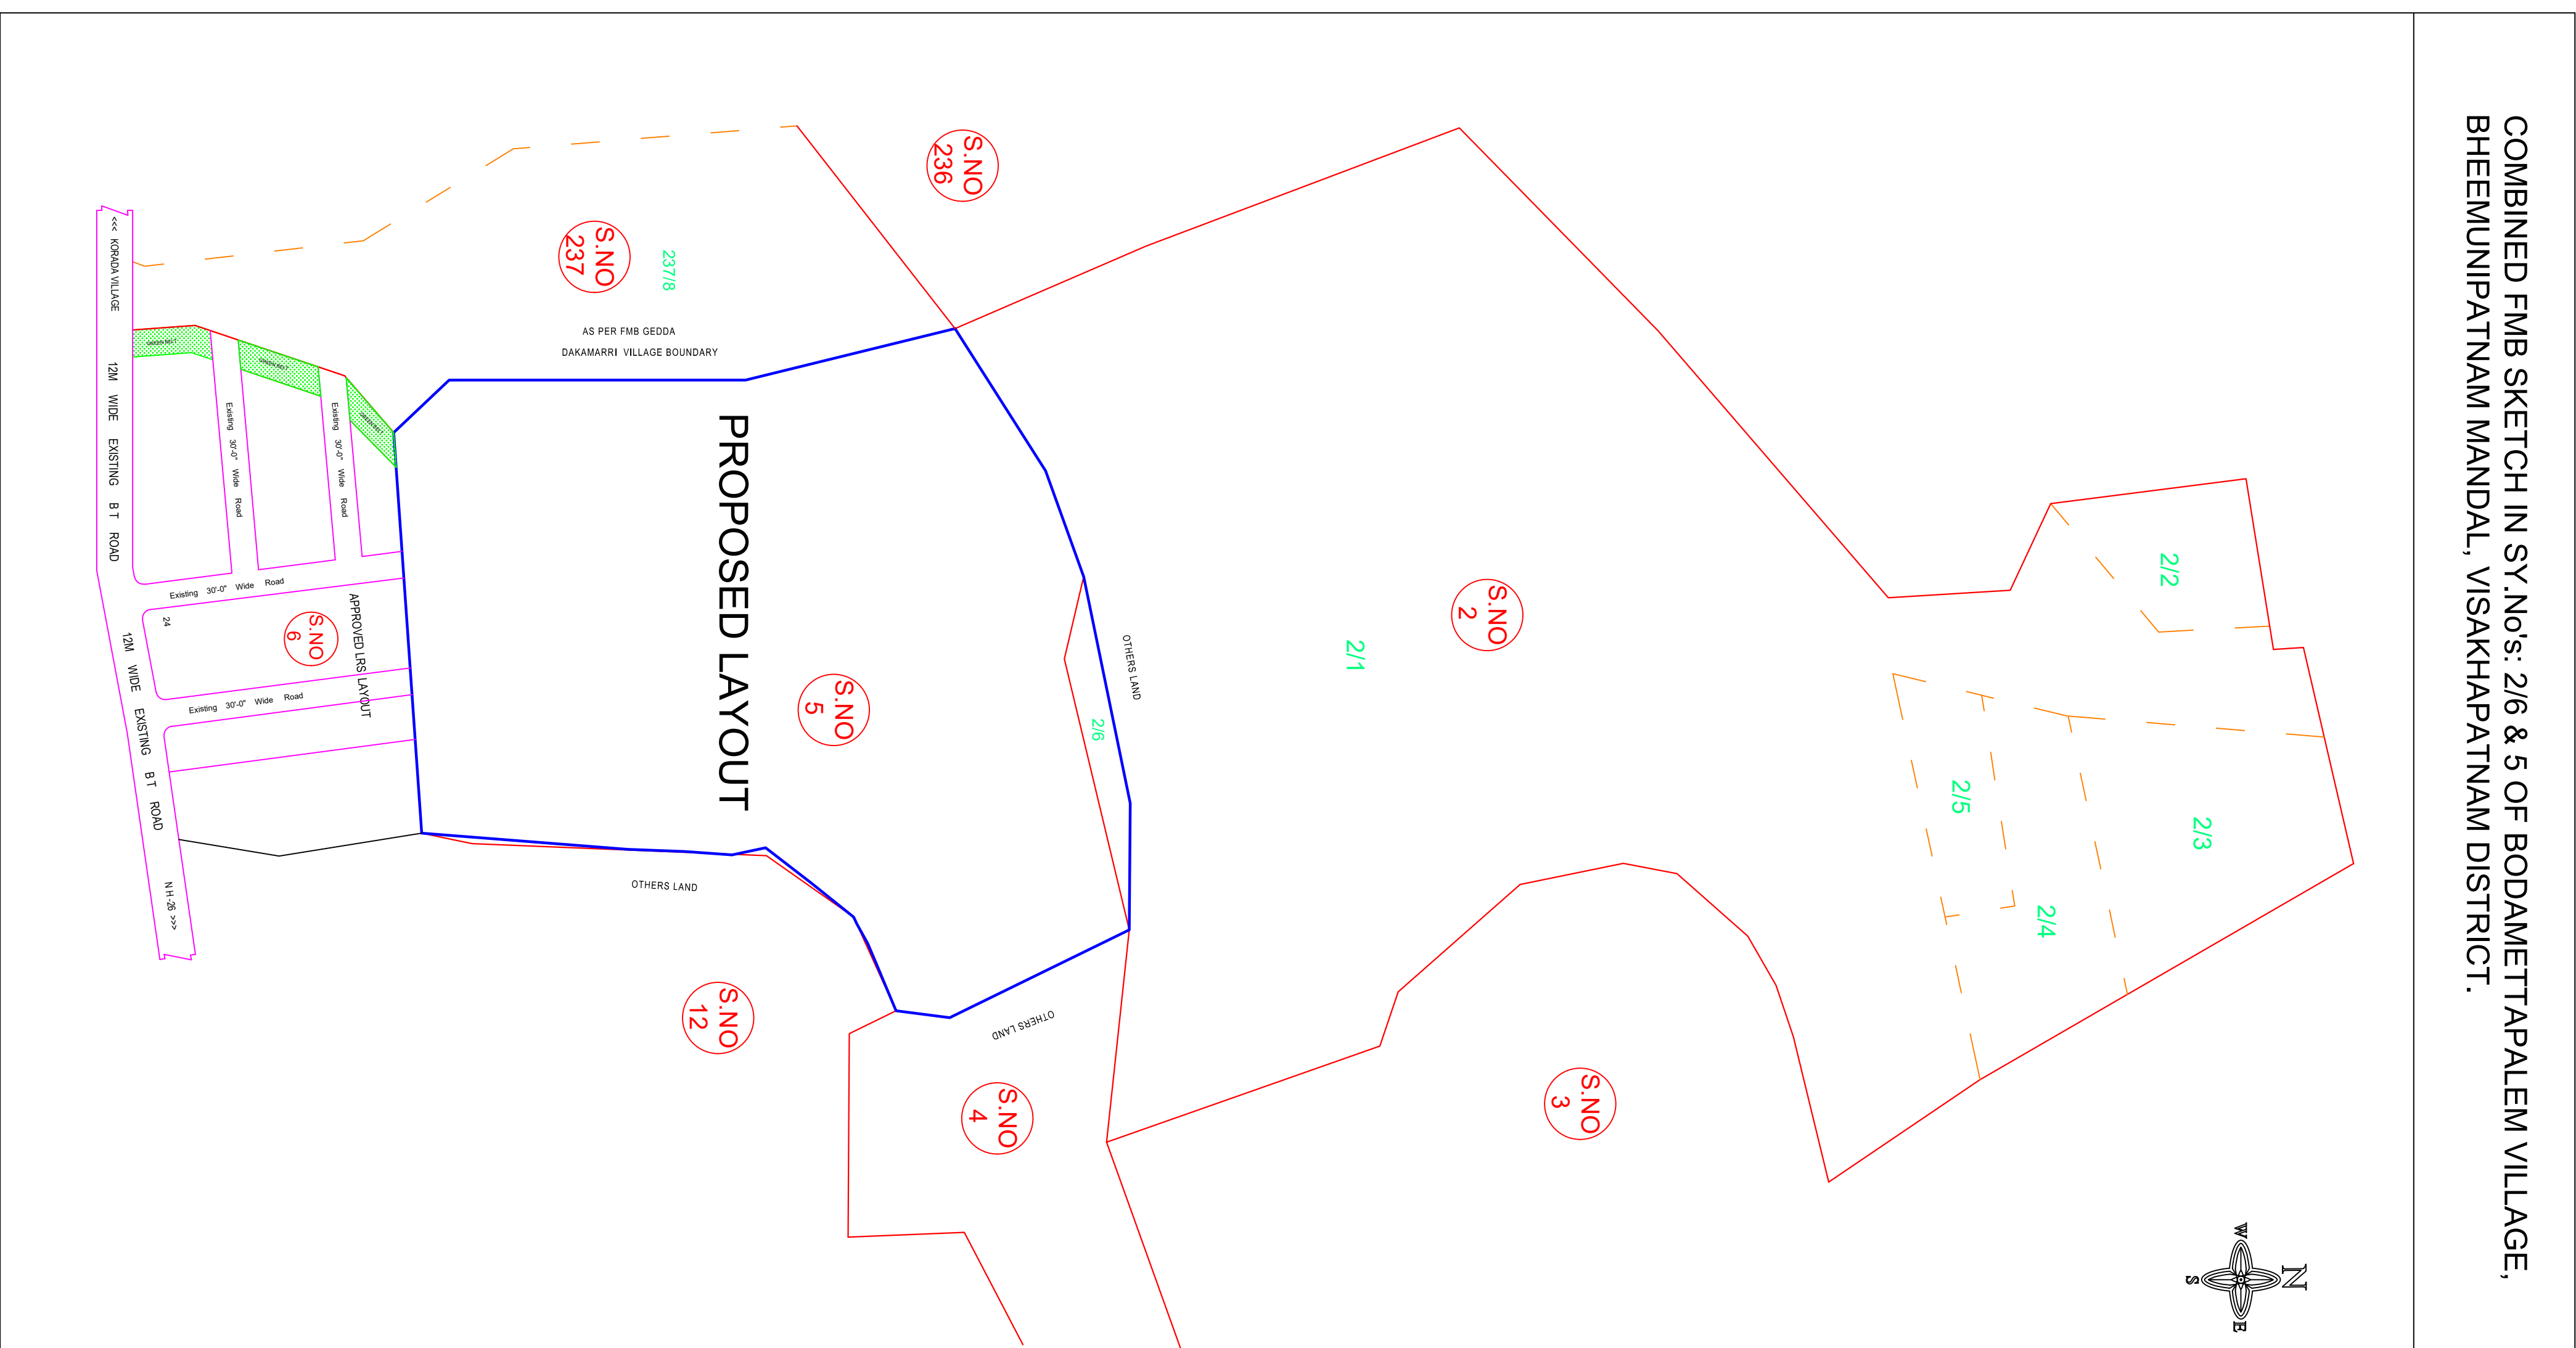
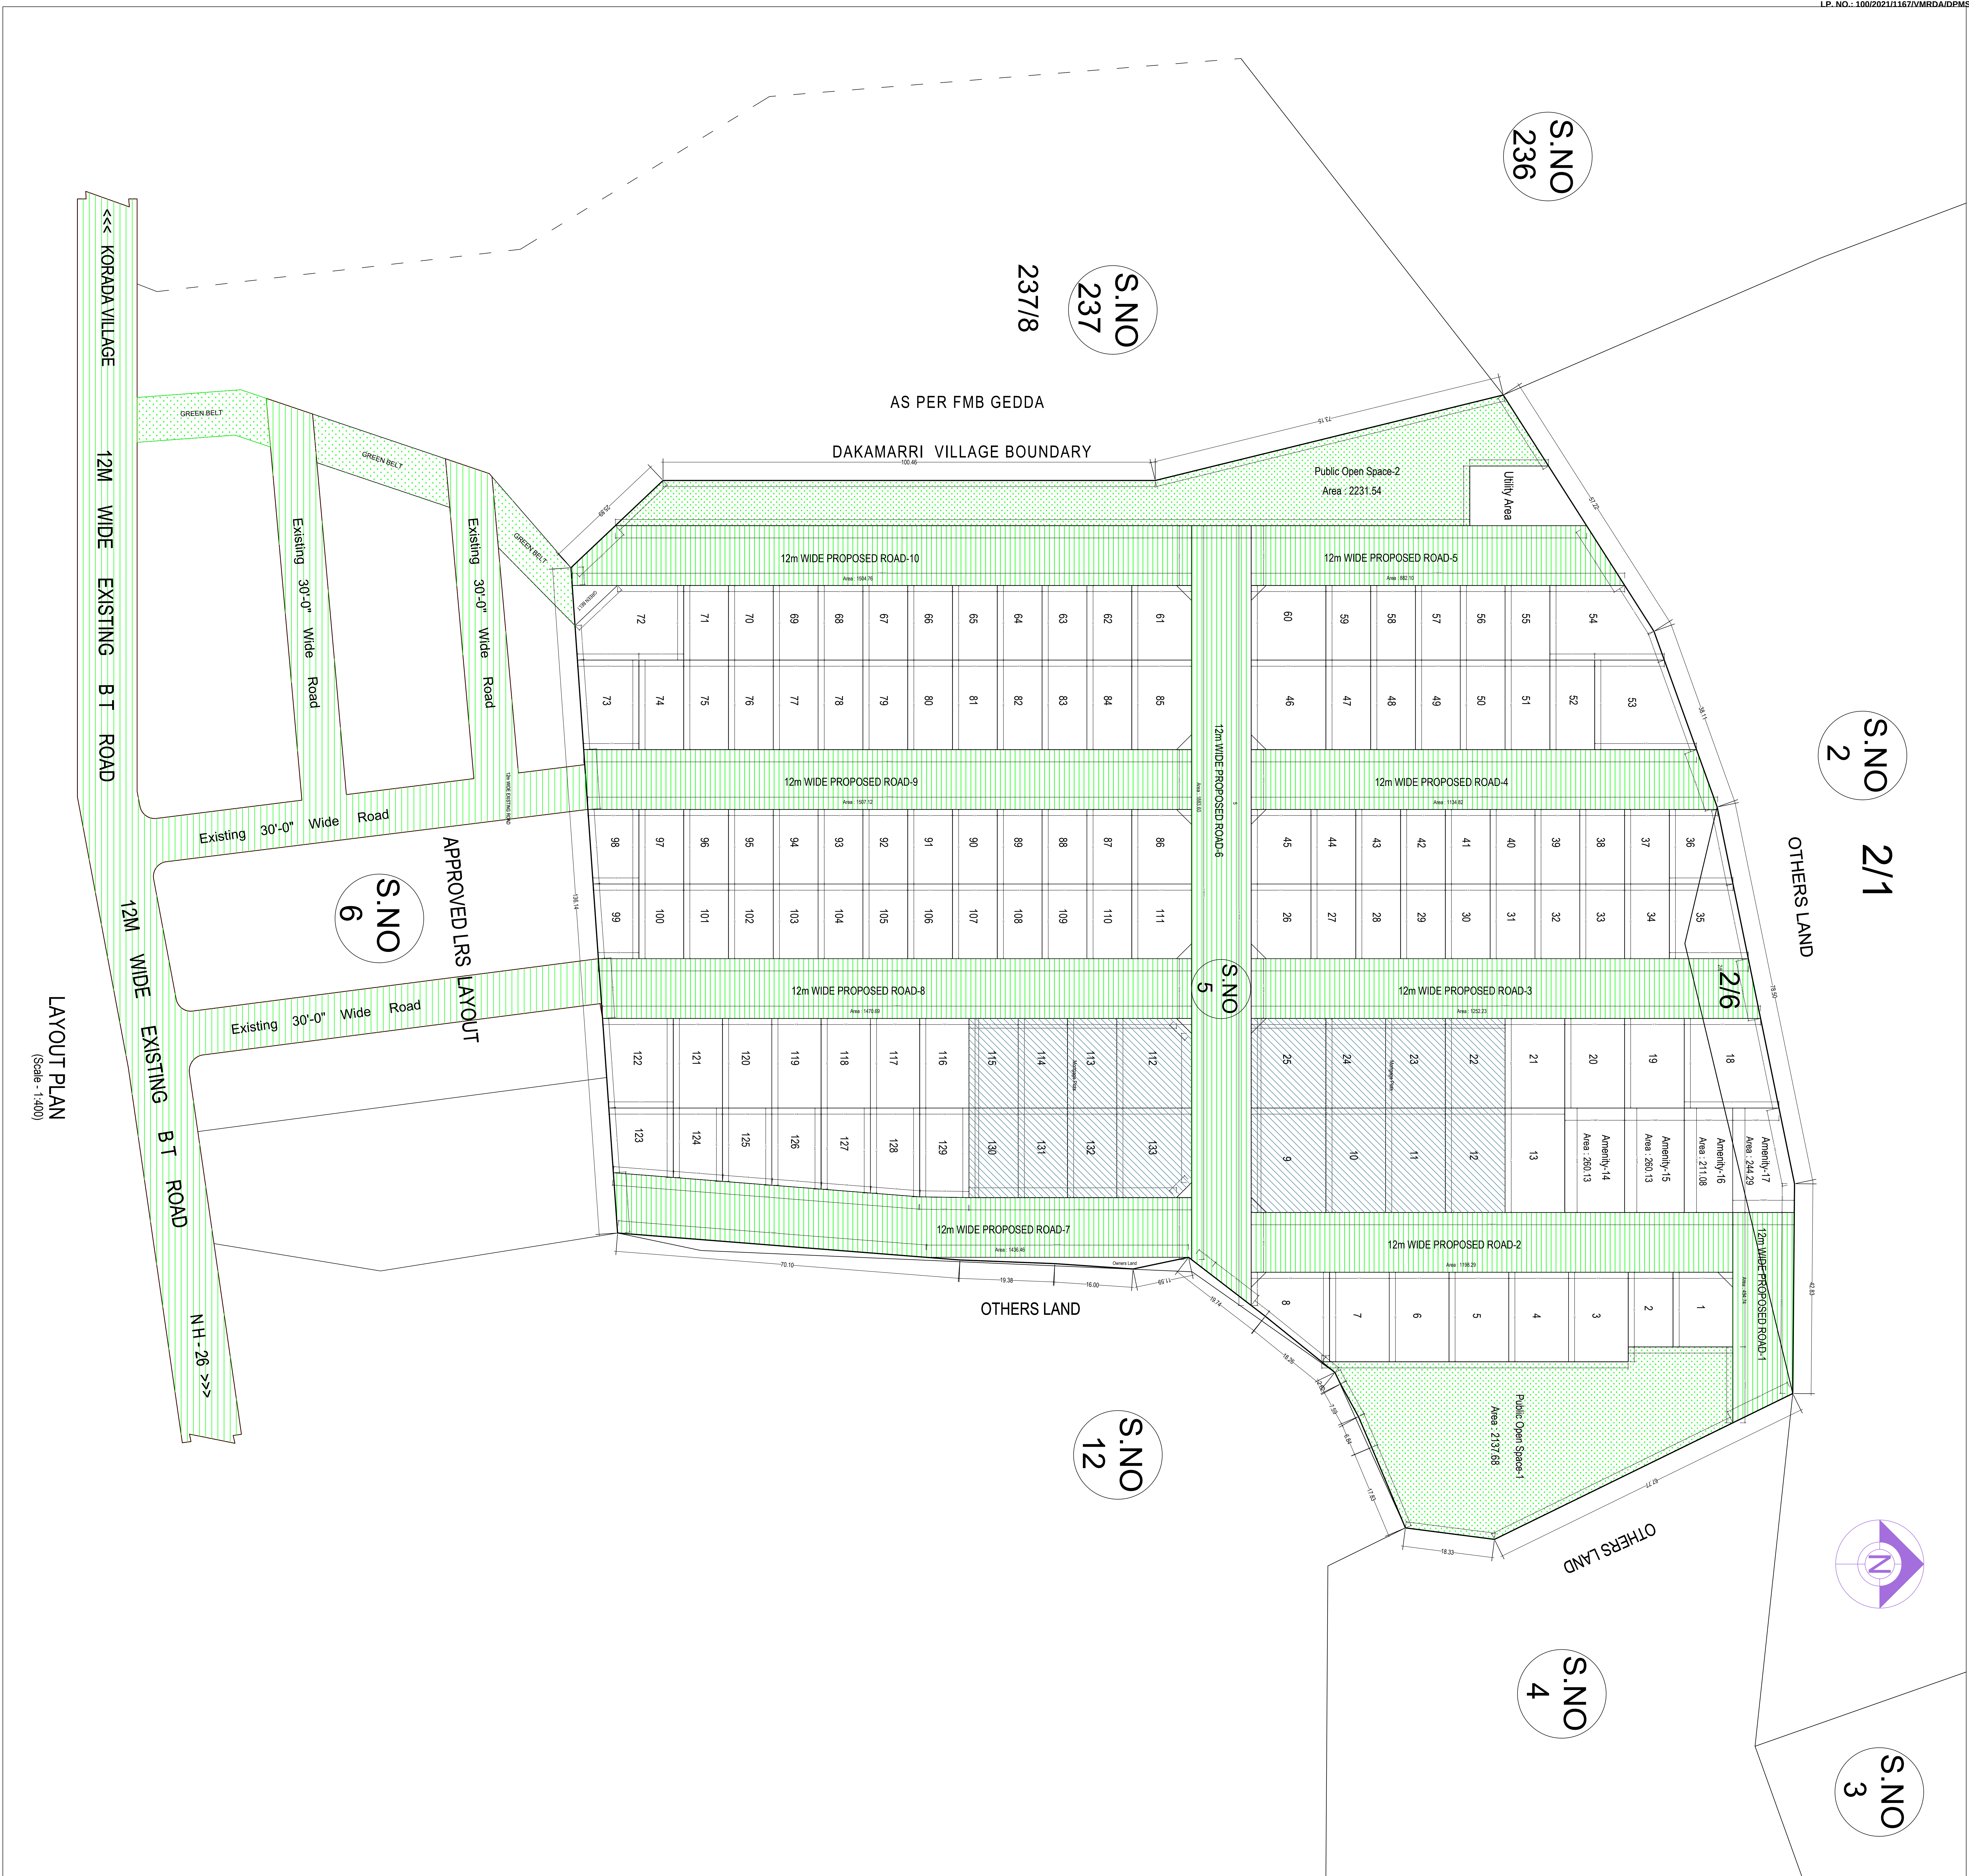







AREA STATEMENT	
Sy. No.	Proposed Extent Sq. Mts
2/6	971.28
5	40344.84
TOTAL	41316.12

COLOR INDEX	
Pipe / Sew line	
Culvert / street / road	
Proposed work including services	

