

PROP. REGULARISATION OF LAYOUT FOR
SNO 22/2P OF BUTCHIRAJUPALEM(V)
VISAKHAPATNAM DISTRICT

LANDUSE ANALYSIS

PARTICULARS	EXTENT (Acs)	%
PLOTTED AREA	0.980	60.12%
ROADS AREA	0.565	34.66%
OPEN SPACE	0.085	5.22%
	1.63	100.00%

REFERENCE


PLOT SIZE : 45' x 60' , 40' x 60'

TOTAL NO. OF PLOTS : 18

LAYOUT BOUNDARY

SCALE

1" = 33' 0"
L.P. NO : 101/89
FILE RC. NO : 2119/86

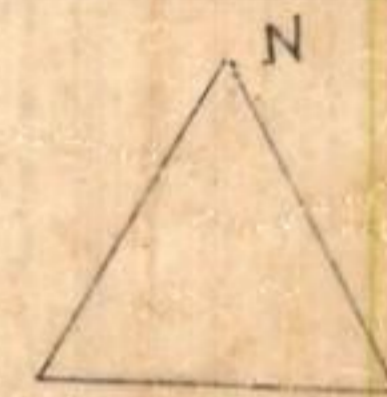

L.P. No. 101/89
THIS REVISED L.P. NO. 101/89
FILE RC. NO. 2119/86

T.P.S. 8.5.88

CHIEF TOWN PLANNERS
PROJECT DIRECTOR


Moin-47-3
8/5/88

J.P.O

ASST TOWN PLANNER

VICE-CHAIRMAN

VISAKHAPATNAM URBAN
DEVELOPMENT AUTHORITY

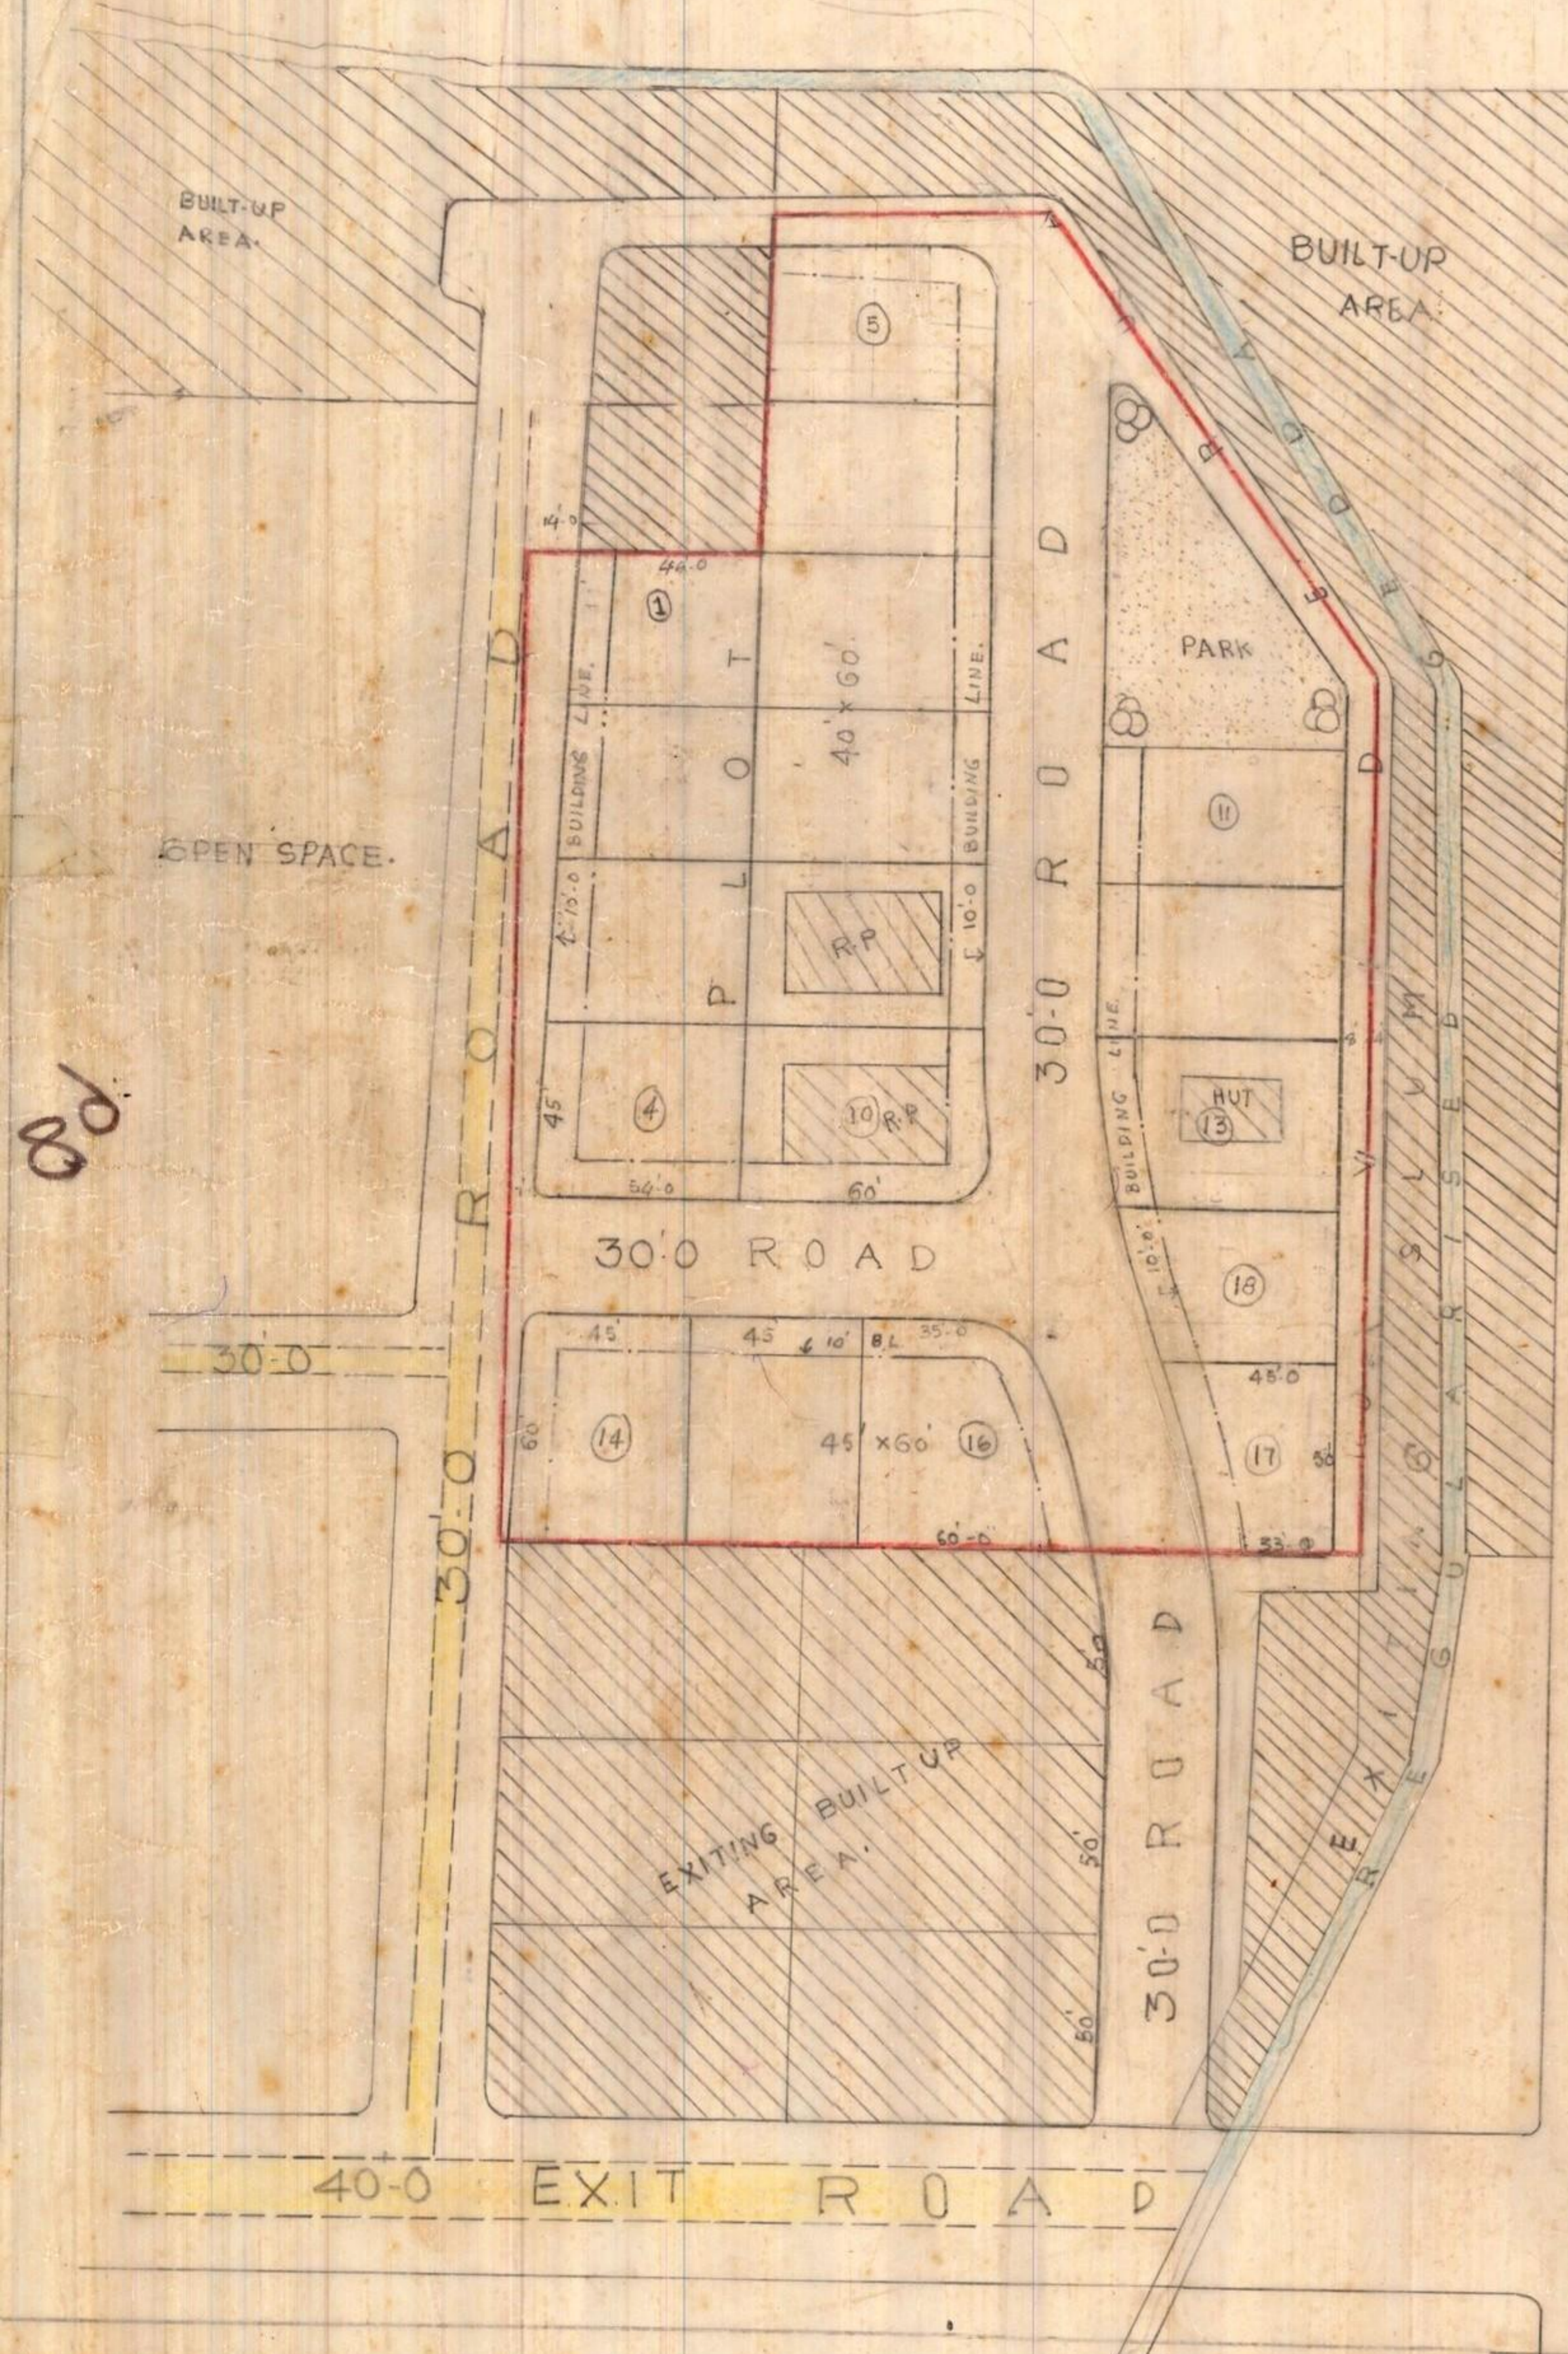

60.0 WIDE ROAD

88

101/89

6