

REGULARISATION LAYOUT
OF HOUSE SITE IN 5 NOS/143/
AND 144 OF CHINAGADILA VILLAGE
OF VISAKHAPATNAM (DT)


LAND USE ANALYSIS

SL. NO	DESCRIPTION	EXTENT	PERCENTAGE
1.	PLOTTED AREA	1.60	81.21
	ROADS AREA	0.37	18.79
	OPEN SPACE AREA		
TOTAL EXTENT OF LAYOUT		1.97	100.00

— LAYOUT BOUNDARY

SL. NO.	SIZE OF PLOTS	NO. OF PLOTS
1.	140' X 90'	5 NOS
2.	40' X 54'	17
TOTAL NO OF PLOTS		25

SCALE: 1" = 132'-0"
FILE/RCNO 14/14/9254
L.P. NO 12/93

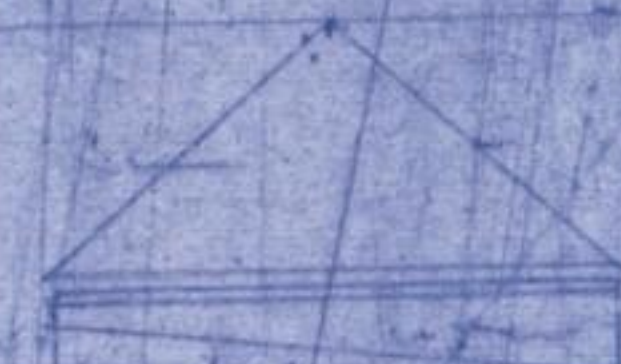

A.D.M. 11/11/92


CHIEF PLANNING OFFICER

JUNIOR PLANNING OFFICER

ASST. PLANNING OFFICER

VICE CHAIRMAN

VISAKHAPATNAM URBAN
DEVELOPMENT AUTHORITY

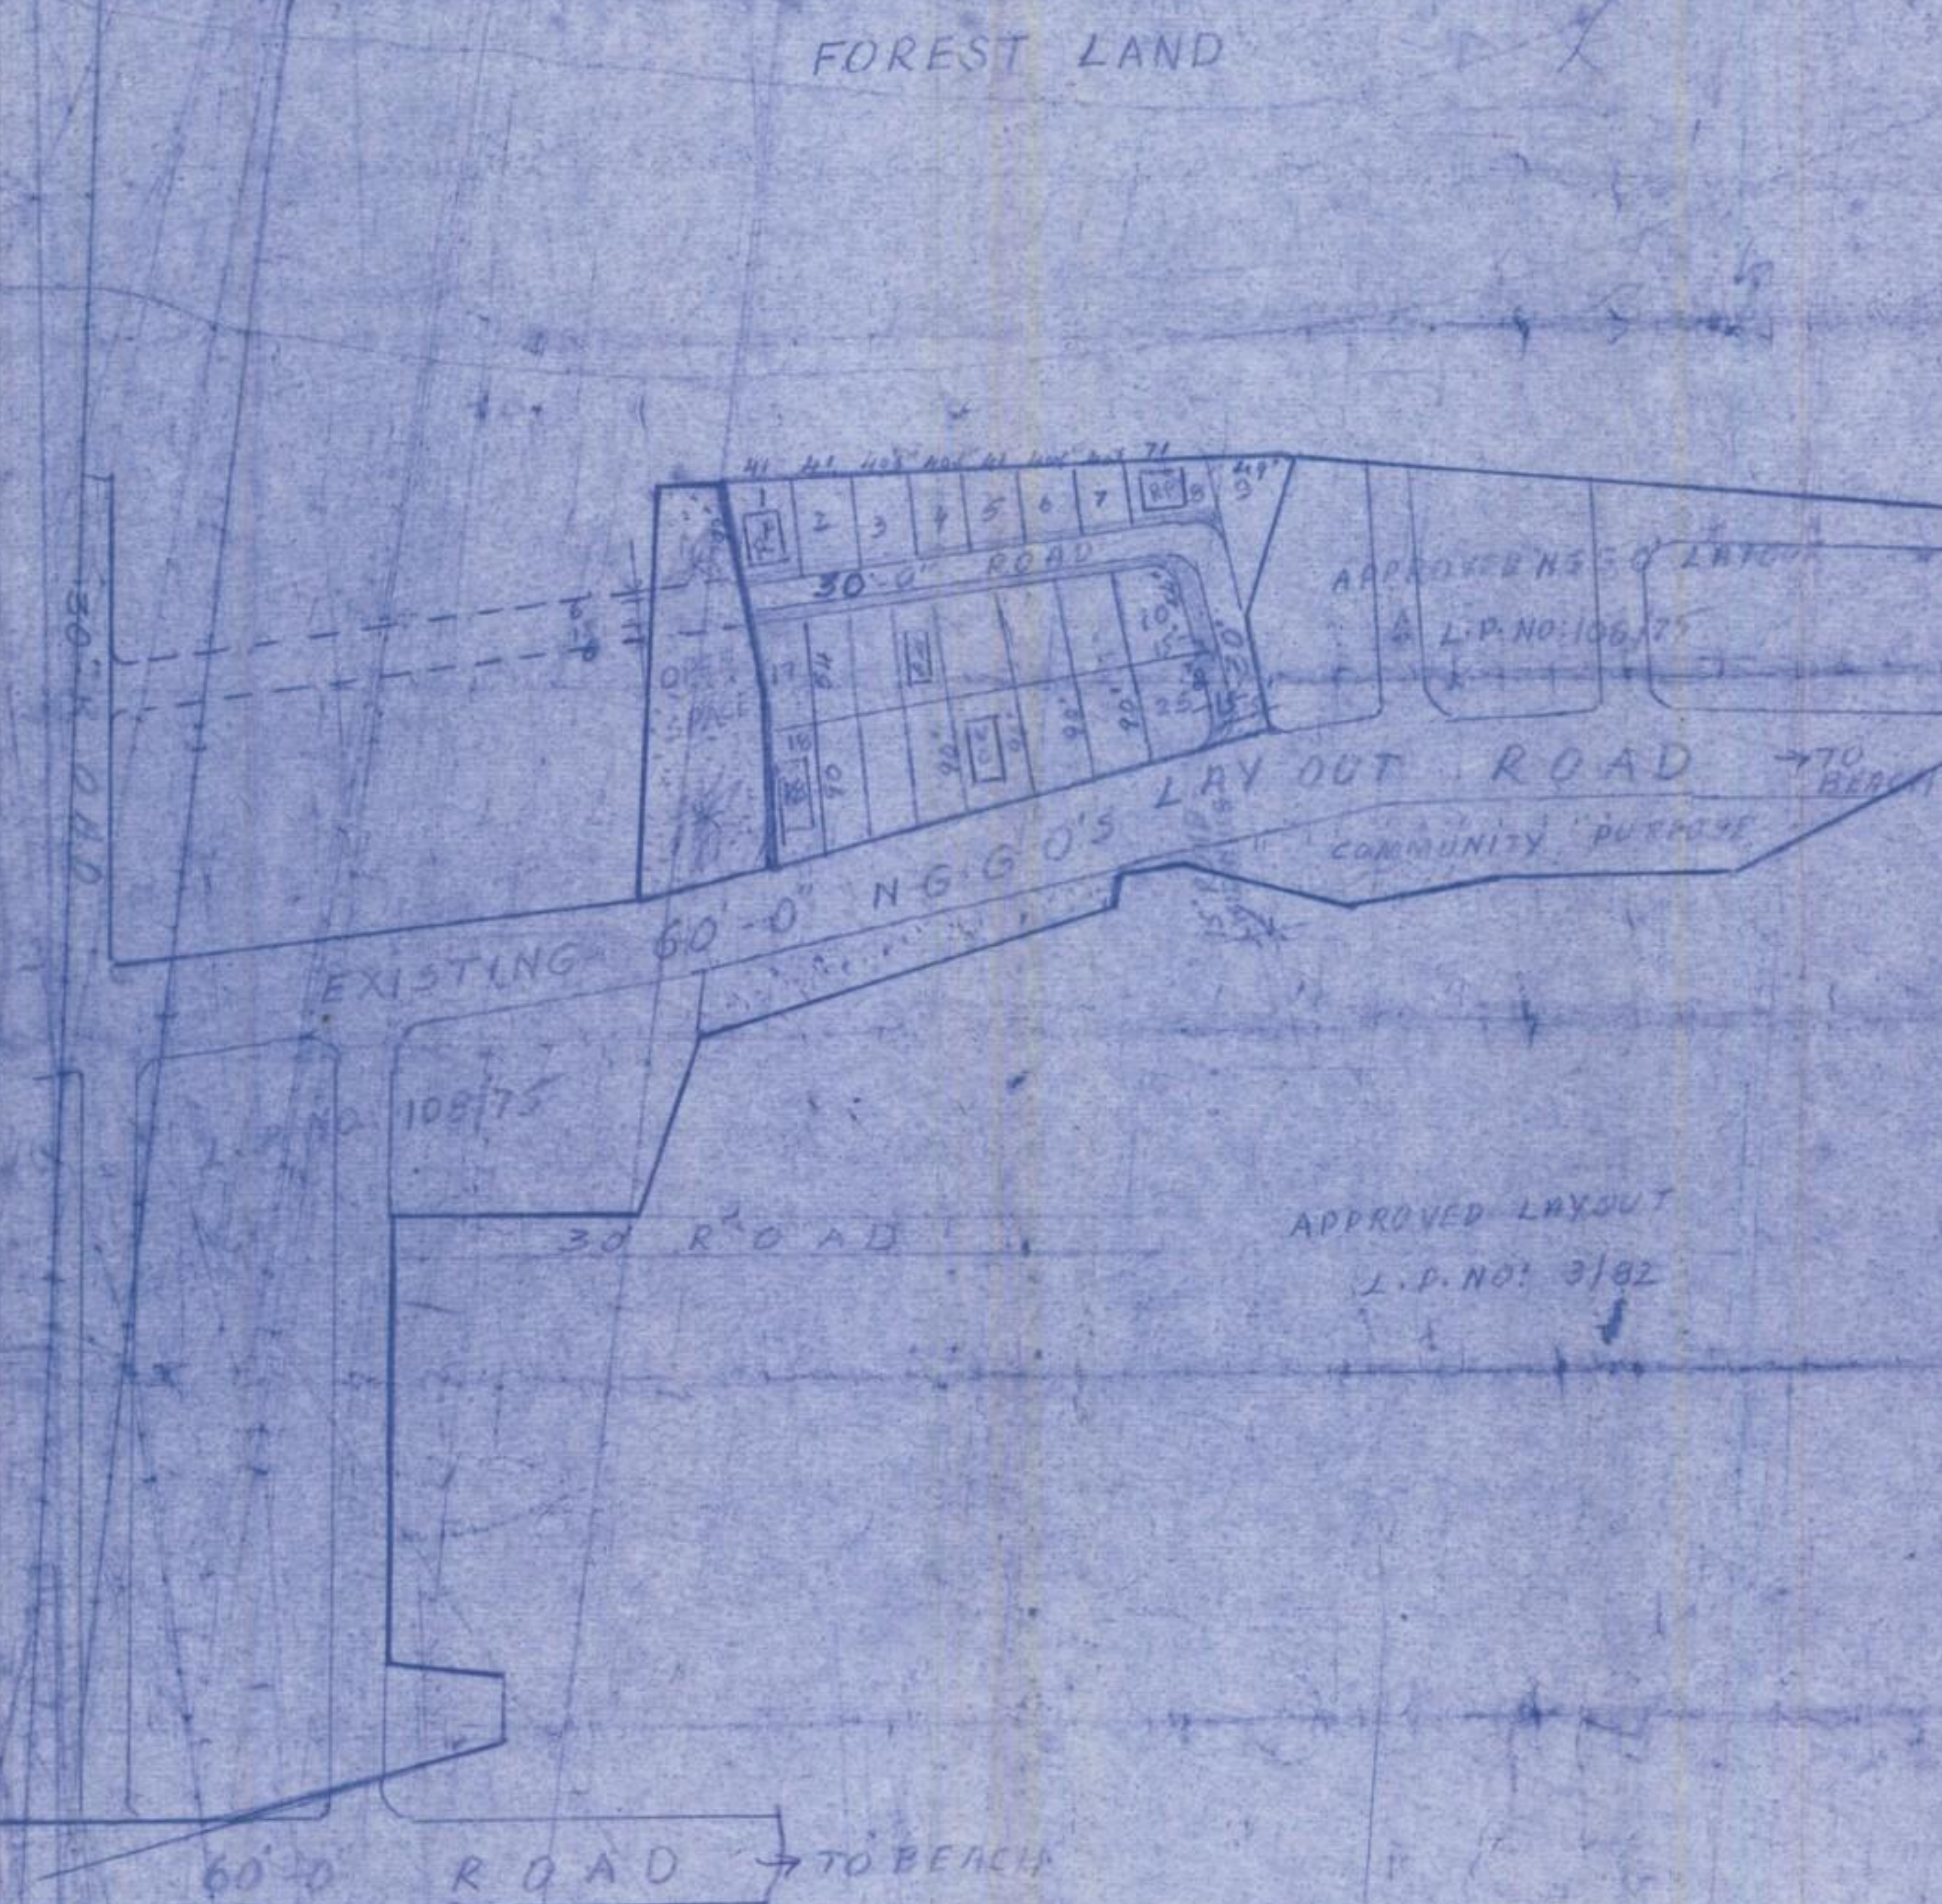

FOREST LAND

APPROVED LAYOUT
L.P. NO. 106/77

NGGO'S LAYOUT ROAD
COMMUNITY PURPOSE

APPROVED LAYOUT
L.P. NO. 3/82

NO. 105/75

30' ROAD

60'-0" ROAD TO BEACH