

LAY-OUT IN S.NO: 146/2810 OF
MADHURAWADA VILLAGE,
CHINAGADILA MANDAL,
VISAKHAPATNAM DISTRICT.
belongs to: sri. K. SITARAMA -
RAJU G.P.A. HOLDER & OTHERS.

Land use analysis:

sl.no.	description	extent acs. percentage
1	PLOTTED AREA	2.93
2	ROADS AREA	1.57
3	OPEN SPACE	0.50
TOTAL		5.00
		100.00%

Plots detail:

sl.no.	size of plots	no. of plots
1	24' x 40'	6 nos.
2	30' x 50'	19 nos.
3	40' x 65'	2 nos.
4	40' x 60'	29 nos.
5	40' x 80'	2 nos.
TOTAL NO. OF PLOTS		58 nos

LAY-OUT BOUNDARY



SCALE : 1"=132'-0"
File R.C. No: 742/98-G3
L.P. NO : 13/2000
(B.L.P. NO : 4/99)

DRAWN BY

ARCH. D^RMAN
27.7.2000


CHIEF PLANNING OFFICER

VICE-CHAIRMAN

VISAKHAPATNAM URBAN
DEVELOPMENT AUTHORITY

100'-0" ROAD

NOTE: AS PER ORDERS OF VICE-CHAIRMAN
DT. 23-12-2006, AT N^T PAGE-B, INCORPORATED
THE REGULARISED PLOT IN S. NO. 146/3A OF
MADHURAWADA(V), AND ASSIGNED THE PLOT
NUMBER AS-25-A.

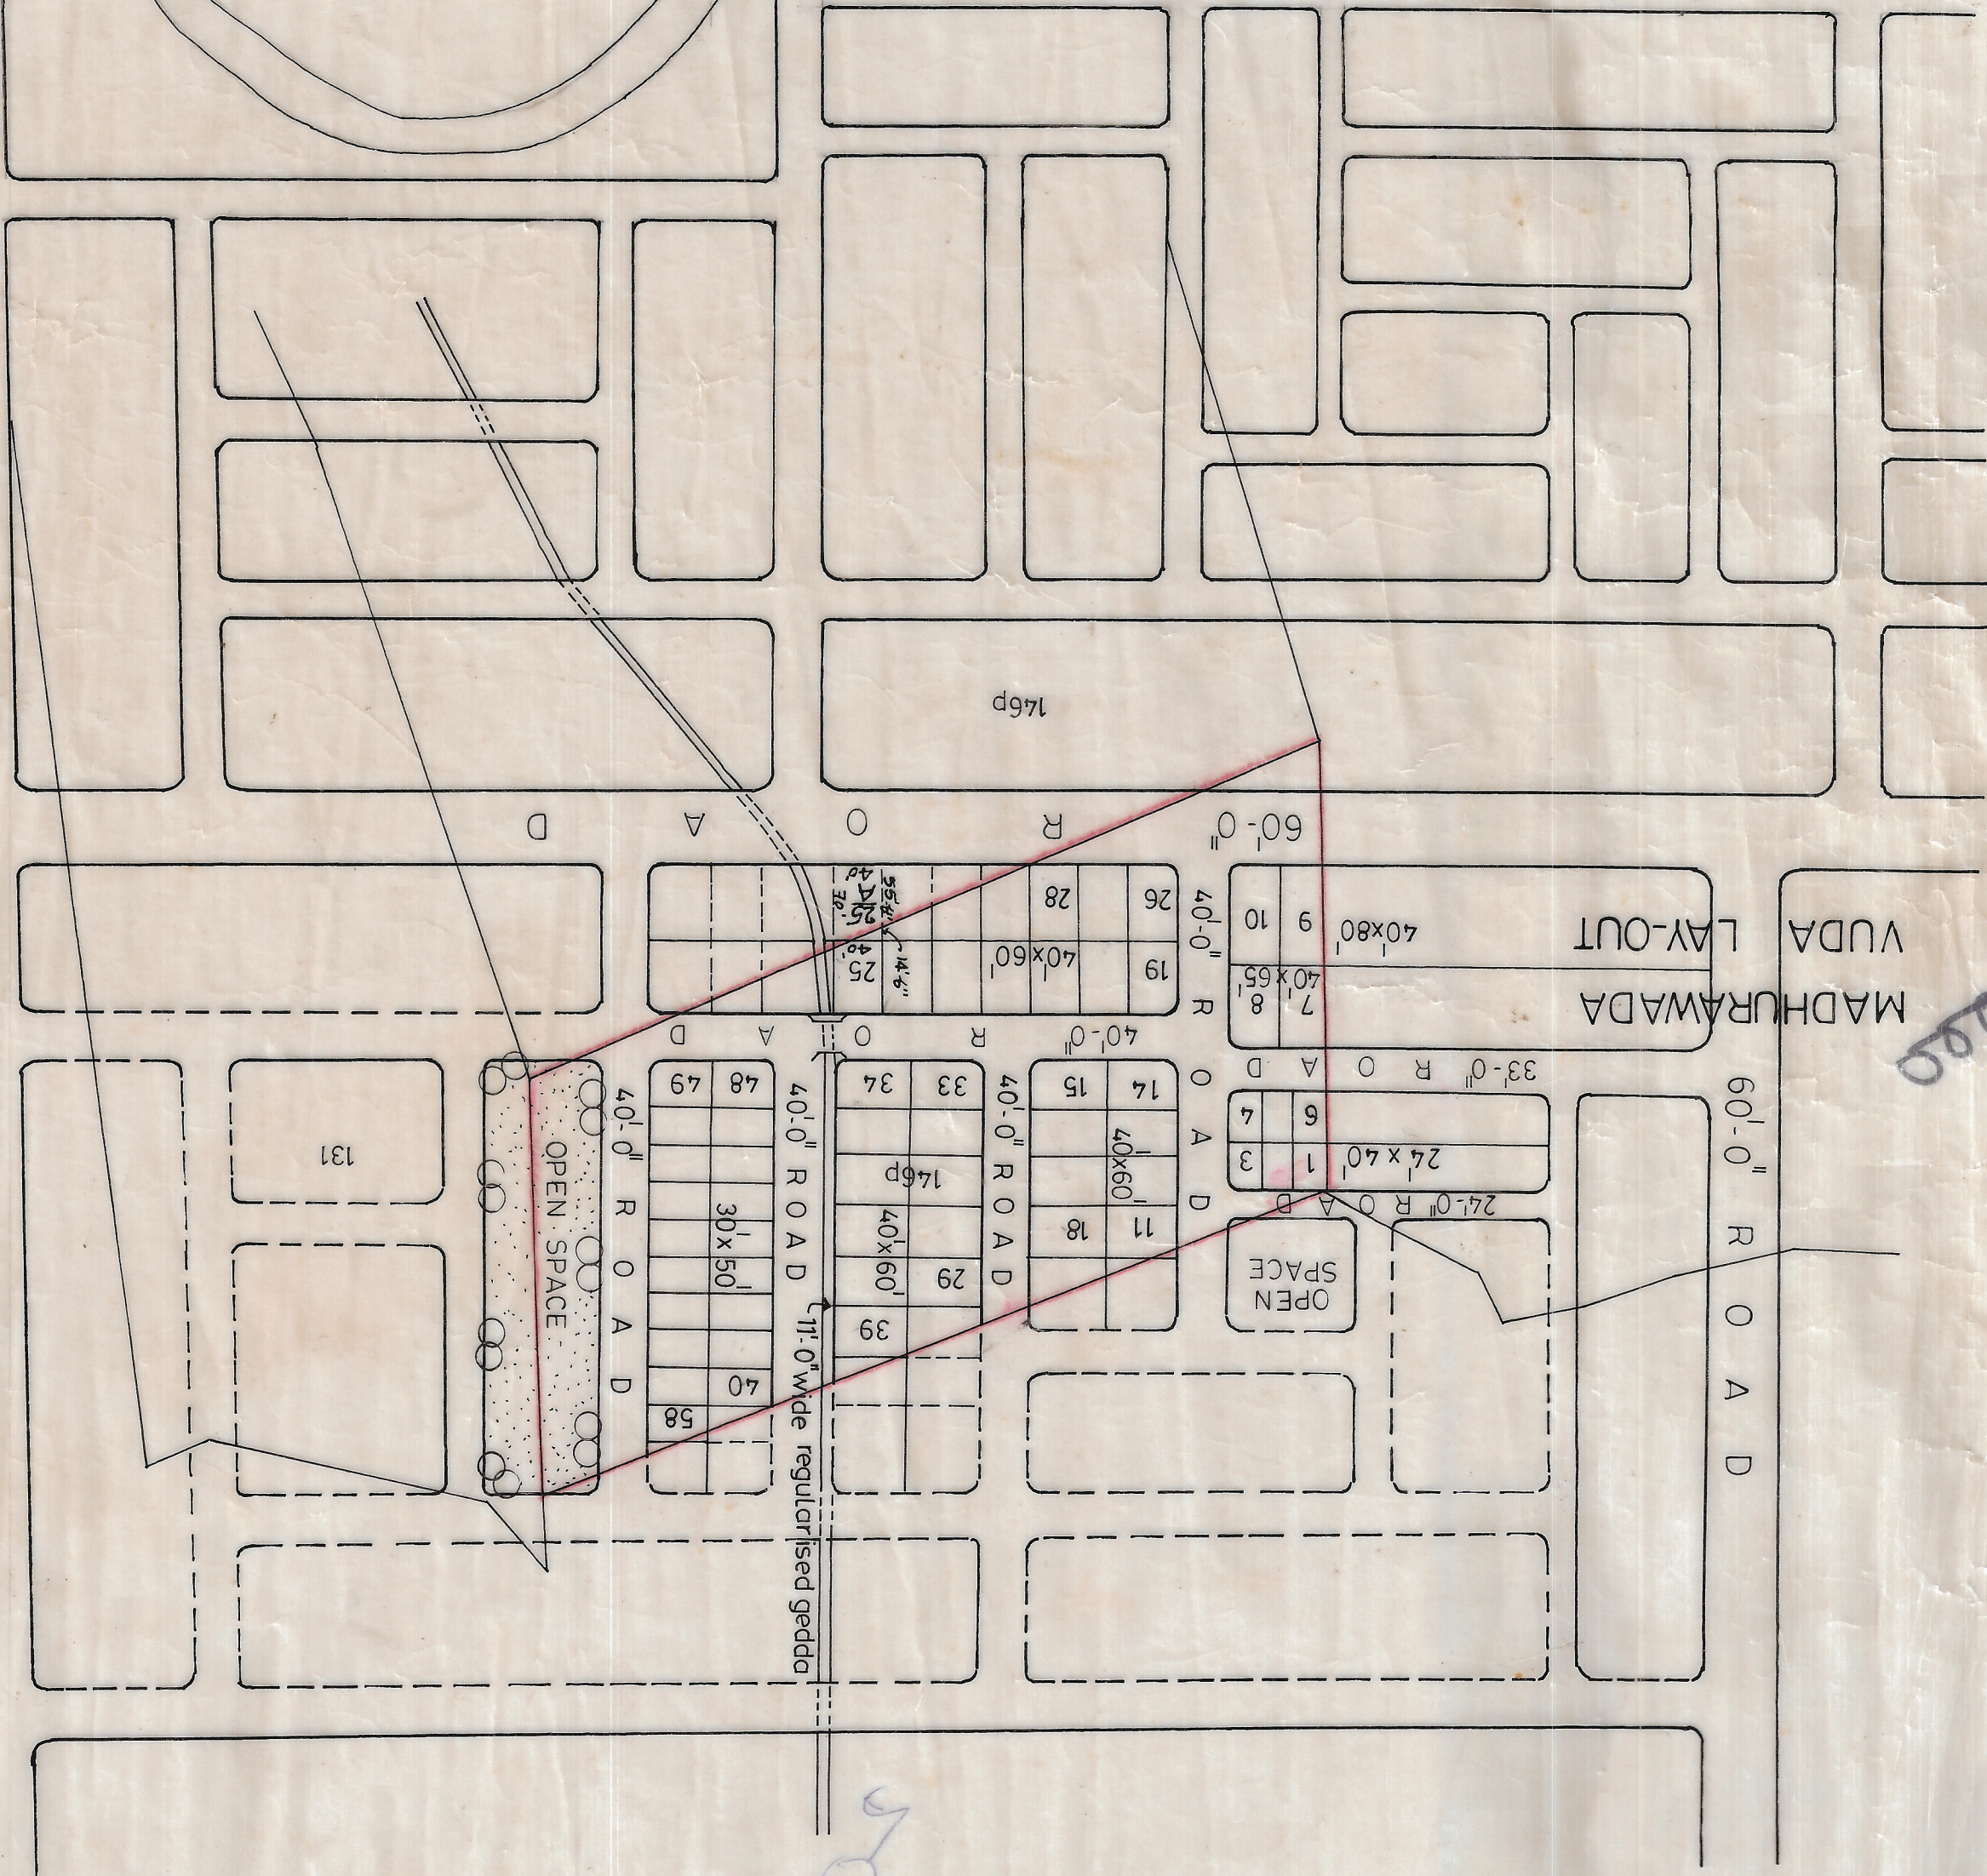

MADHURAWADA
LAY-OUT

60'-0" ROAD

3000