


REGULARISATION OF ASHOK  
NAGAR LAY-OUT IN T.S.NO.655/P  
CONTONEMENT WARD  
VIZIANAGARAM MUNICIPALITY

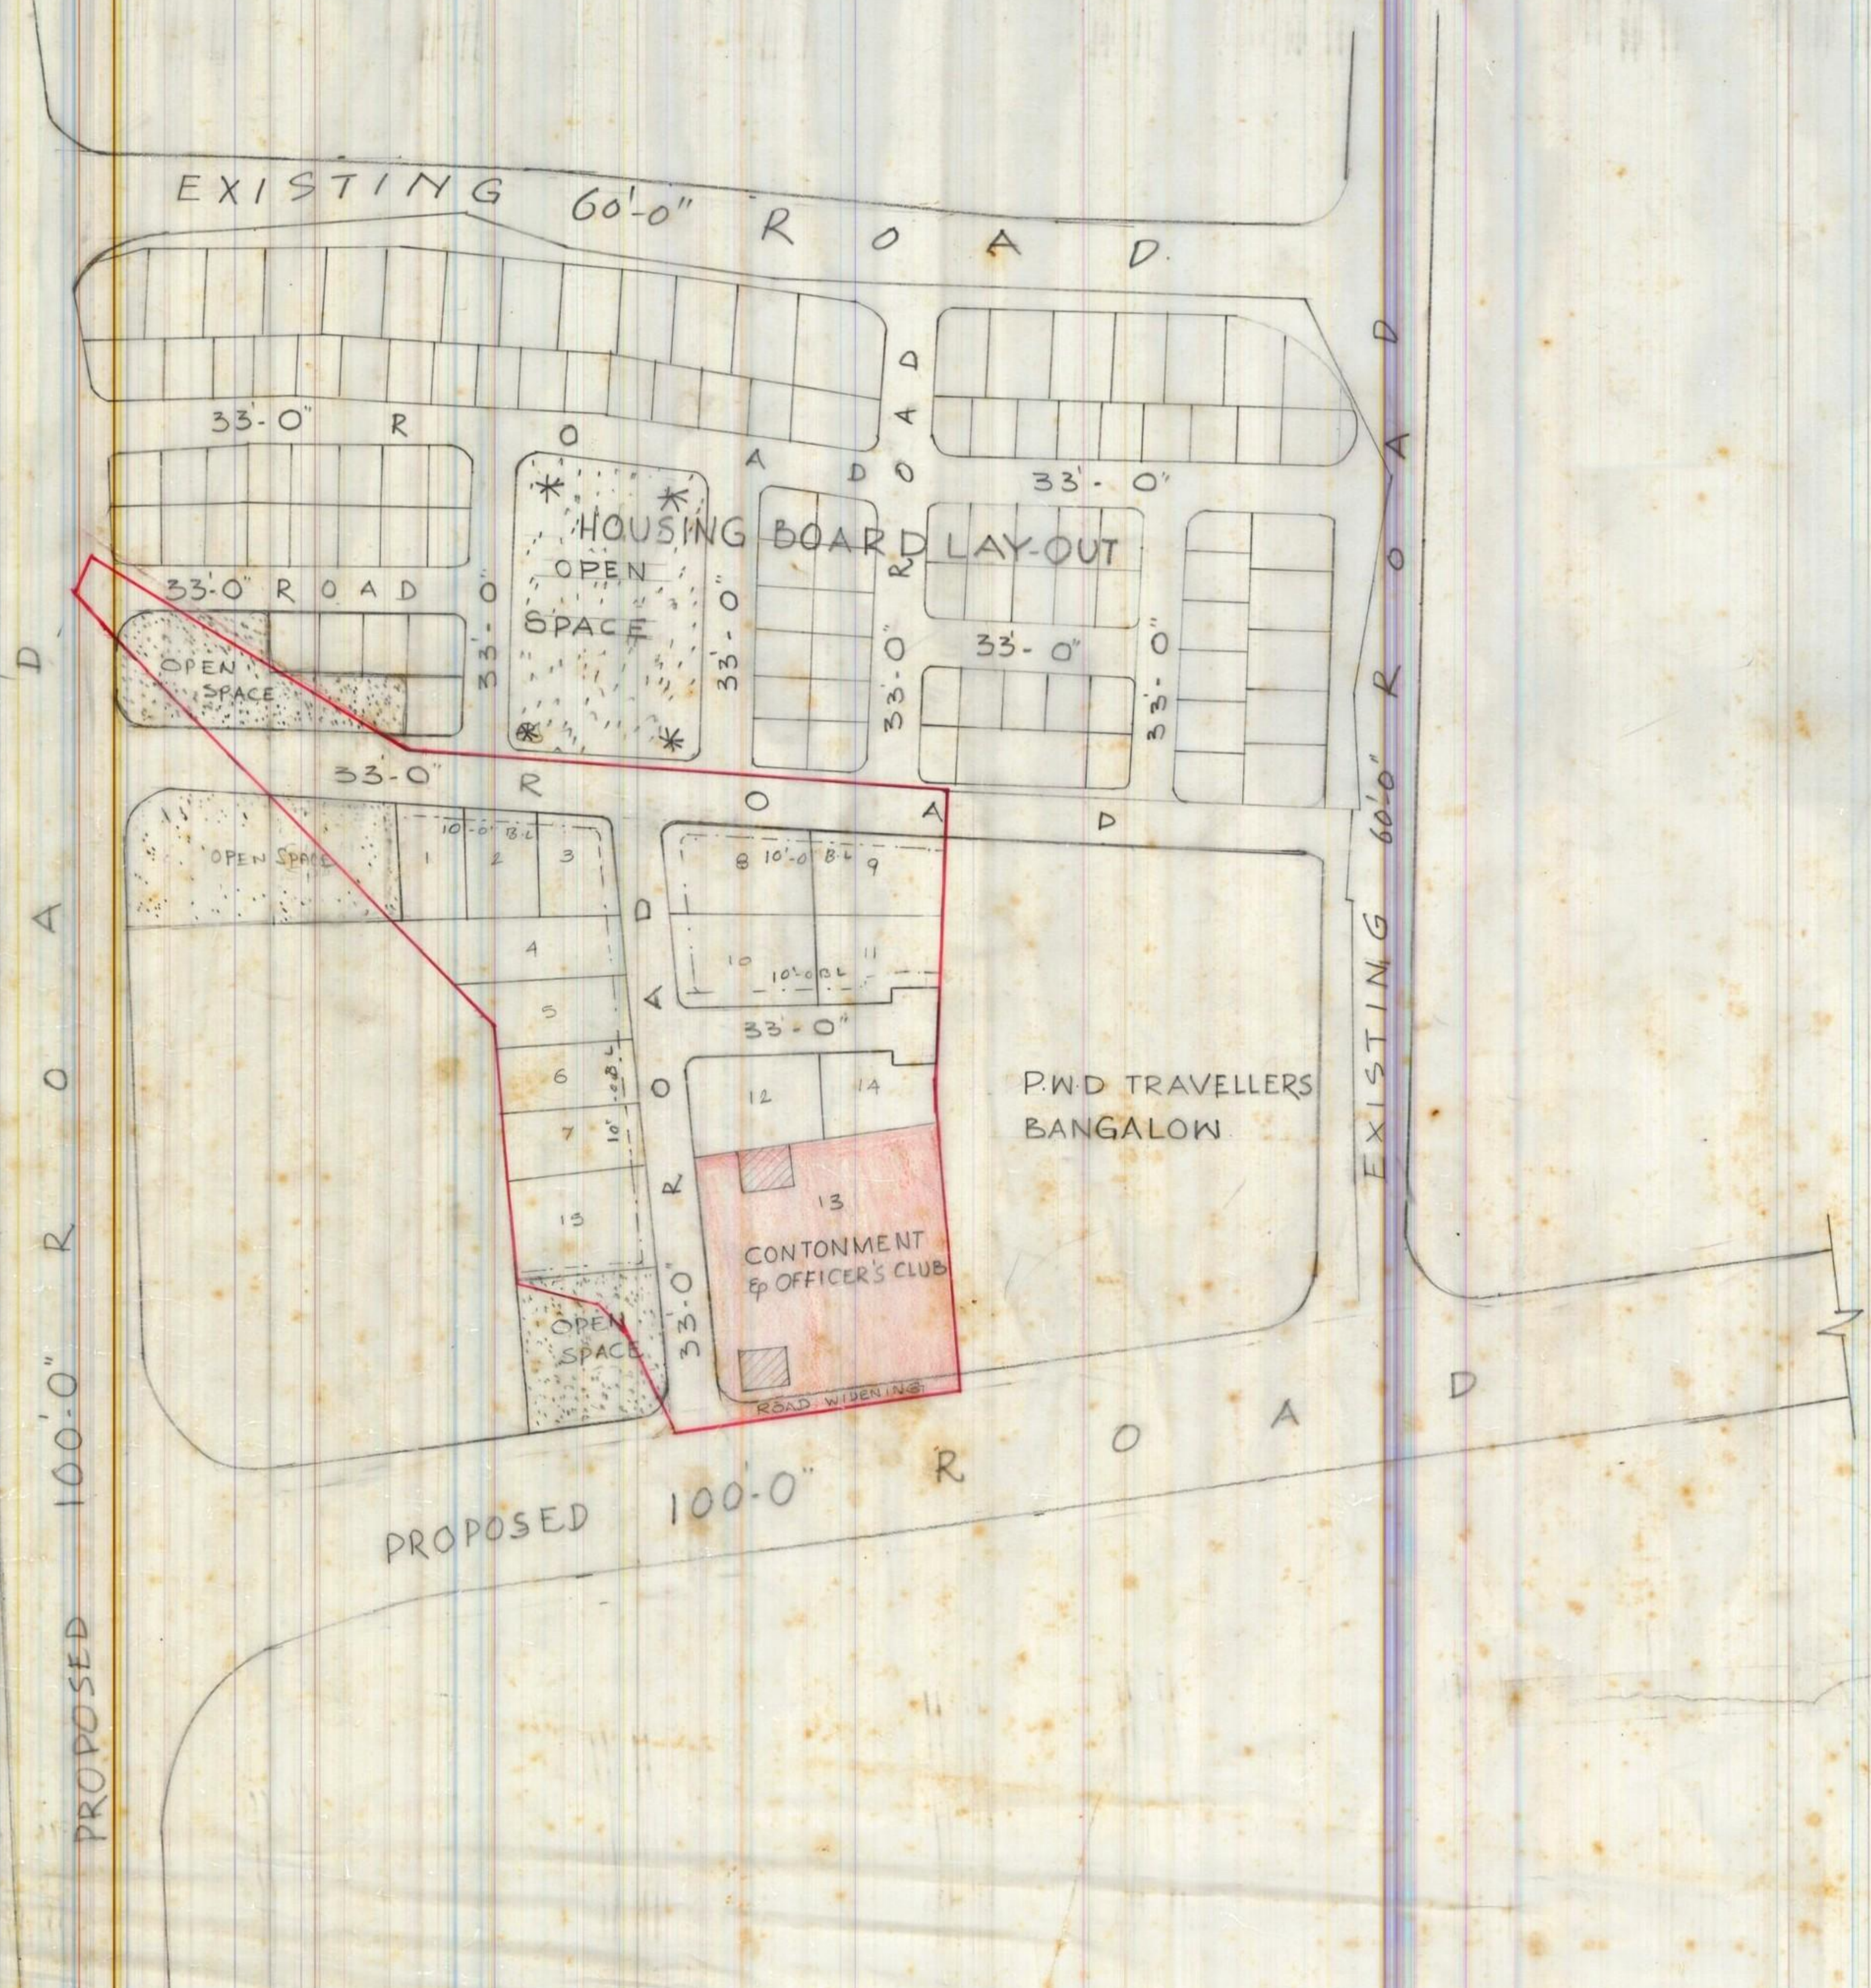


SL.NO.	DESCRIPTION	EXTENT AC	PERCENTAGE
1	PLOTTED AREA	1.51	44.81
2	ROADS AREA	0.89	26.41
3	OPEN SPACE AREA	0.34	10.09
4	CONTONMENT & OFFICERS CLUB	0.63	18.69
TOTAL EXTENT		3.37	100.00

LAY OUT BOUNDARY

NO. OF PLOTS 15 PLOTS

SCALE: 1"=66'  
FILE RC NO. 63/88H1  
L.P. NO. 14/88

*V. Venkatesh*  
SURVEYOR/D MAN

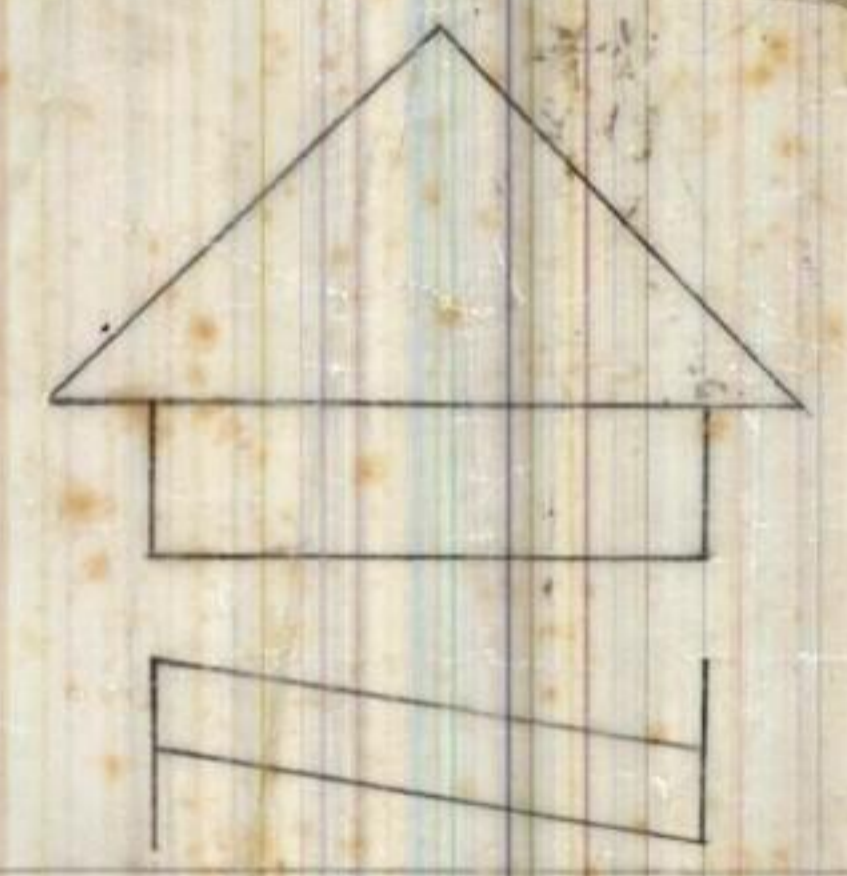

*V. Prasad*  
JUNIOR PLANNING OFFICER

*[Signature]*  
ASSOCIATE PLANNER

*[Signature]*  
ASST. TOWN PLANNER

*[Signature]*  
VICE-CHAIRMAN

VISAKHAPATNAM URBAN  
DEVELOPMENT AUTHORITY