


PROPOSED LAYOUT FOR  
 TS.NO 174 OF CANTONMENT  
 WARD VIZIANAGARAM  
 MUNICIPALITY BELONGS TO  
 SRI. A.K. RAMESH AND SRI. Y. S. RAO [G.P.A.]


LAND USE ANALYSIS:

SL.NO	DESCRIPTION	EXTENT AC. - CT.	PERCENTAGE
1.	PLOTTED AREA	1-55	59.16
2.	ROADS AREA	0-79	30.15
3.	OPEN SPACE	0-28	10.69
TOTAL EXTENT :		2-62	100.00

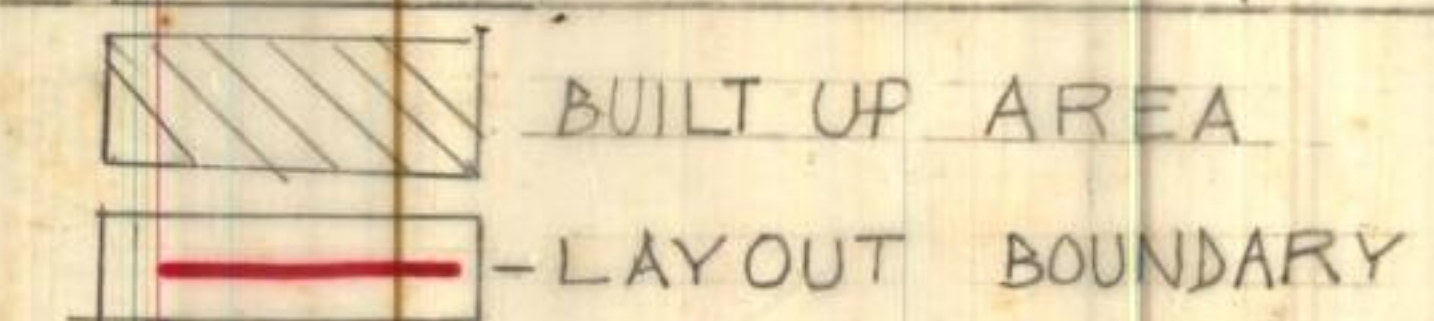

SL.NO.	SIZE OF PLOT	NO OF PLOTS
1.	40'-0" X 70'-0"	3
2.	40'-0" X 60'-0"	15
3.	30'-0" X 50'-0"	11
TOTAL PLOTS :		29

SCALE: 1" = 66'-0"  
 FILE RC NO: 2602/88/III  
 L.P. NO: 14/89  
 (BLPNO: 23/88)

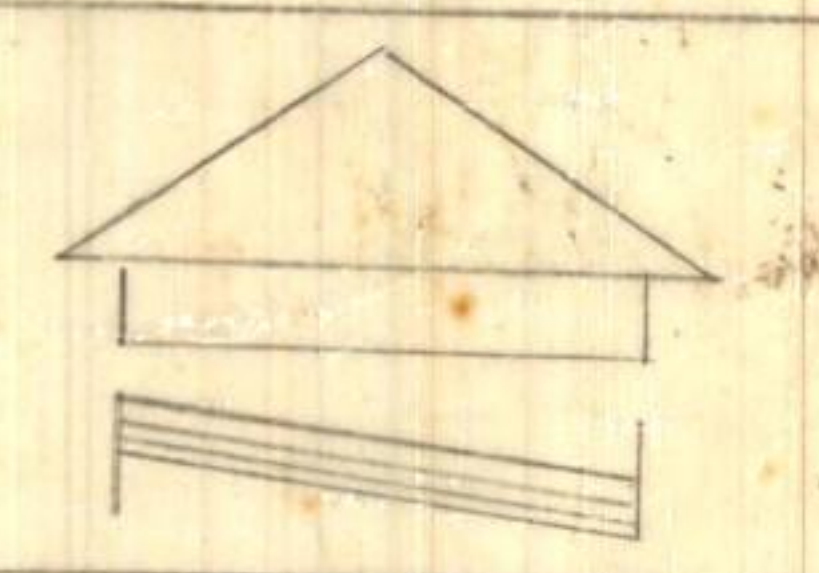

*U. Sridhar*  
 SURVEYOR/D'MAN  
 20/7/88

*K. Sankar*  
 JUNIOR PLANNING OFFICER  
 20/7/88

*H. Srinivas*  
 CHIEF TOWN PLANNER  
 20/7/88

*S. Srinivas*  
 ASSISTANT TOWN PLANNER  
 23/10/88

*S. Srinivas*  
 VICE CHAIRMAN

VISAKHAPATNAM URBAN  
 DEVELOPMENT AUTHORITY.

NOTE :- SUB-DIVISION OF PLOT NO. 29  
 IN TO TWO PLOTS AS 29A & 29B  
 APPROVED BY THE VICE-CHAIRMAN  
 V.U.D.A. IN FILE RC No 1078/02G<sub>3</sub>  
 DATED: 21-10-2002  
 PLOT NO 29 A Area 102.06 Sq.mts  
 PLOT NO 29 B Area 106.71 Sq.mts

*S. Srinivas* ADM.  
*S. Srinivas* J.P.O.  
*S. Srinivas* A.B.O.  
*S. Srinivas* P.O.  
*S. Srinivas* C.U.P.

