


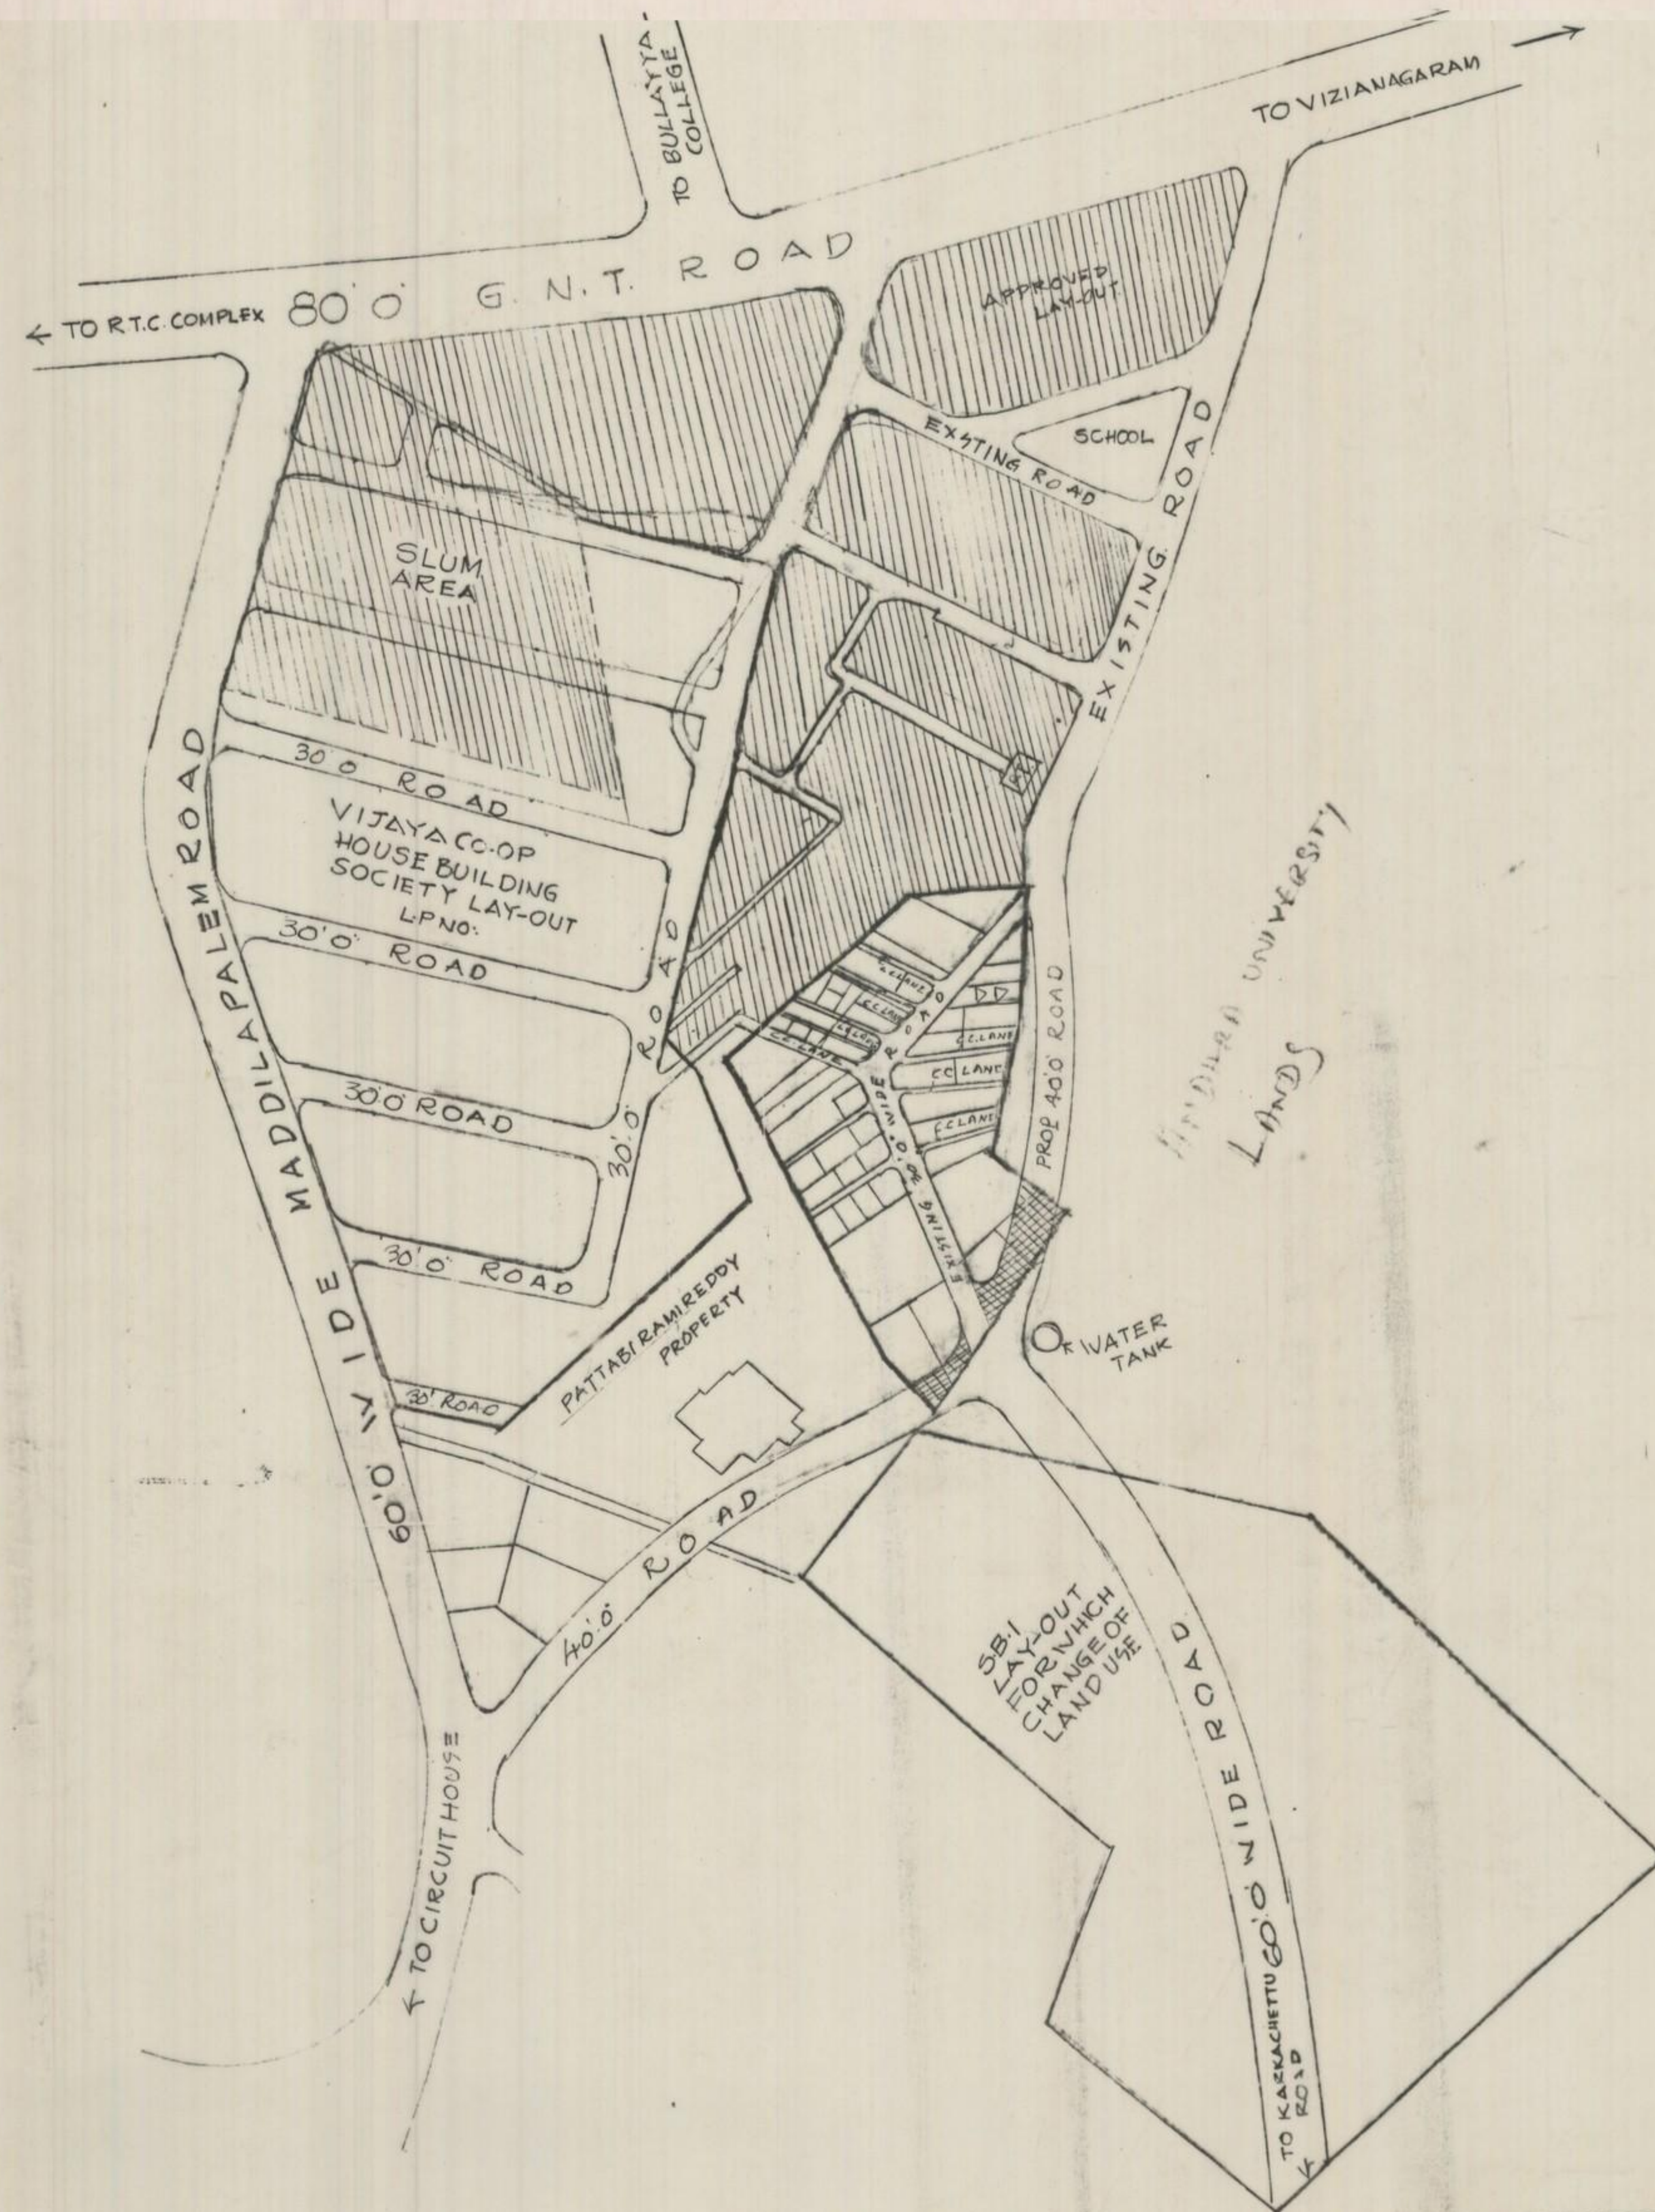

PLAN SHOWING THE REGULARISATION OF LAY-OUT FORT SNO-5 OF RESAPUVANI- PALEM, WALT AIR WARD PART-I T.P. SRIKANTH

LAND USE ANALYSIS

SNO	DESCRIPTION	EXTENT	PERCENTAGE
1	TOTAL EXTENT OF LAY-OUT	2.35 AC	
2	PLOTTED AREA	2.00 AC	85.10%
3	ROADS AREA	0.35 AC	14.90%
4	OPEN SPACE	—	—
	TOTAL	2.35 AC	100.00%

LAY-OUT BOUNDARY

S.B.I LAY-OUT BOUNDARY

SLUM AREA BOUNDARY

VIJAYA CO-OP H.B. SOCIETY

■ PLOTS AFFECTED IN PROP 400 ROAD ALIGNMENT

SCALE: 1"=132'

FILE NO: 153/91 H2

L.P. NO: 15/91



[Signature]
T.P.S.

[Signature]
CHIEF PLANNING OFFICER

G. Kameswari 2/5/91
JUNIOR PLANNING OFFICER

[Signature]
ASSISTANT PLANNING OFFICER

[Signature]
VICE-CHAIRMAN

URBAN DEVELOPMENT
AUTHORITY, VISAKHA PATNAM