


PROPOSED RAMALINGESWARA TOWNSHIP  
 LAYOUT IN S.Nos: 164/P.165/1P.173/P  
 OF GANDIGUNDAMVILLAGE,  
 ANANDAPURAM MANDAL,  
 VISAKHAPATNAM DISTRICT.  
 Belongs to :- SRI S.V.REDDY

LAND USE ANALYSIS :-

S.NO.	DESCRIPTION	EXTENT IN Hec.	PERCENTAGE
1.	PLOTTED AREA	2.6612	59.69%
2.	ROADS AREA	1.95	30.23%
3.	OPEN SPACE	0.45	10.08%
TOTAL AREA		4.4612	100.00%

PLOTS DETAIL :-

S.NO.	PLOT SIZE	PLOT AREA IN Sq. Yds.	NO. OF PLOTS
1.	40' x 90'	400.00	8
2.	40' x 70'	311.11	8
3.	40' x 60'	266.67	15
4.	30' x 60'	200.00	14
TOTAL NO. OF PLOTS			45

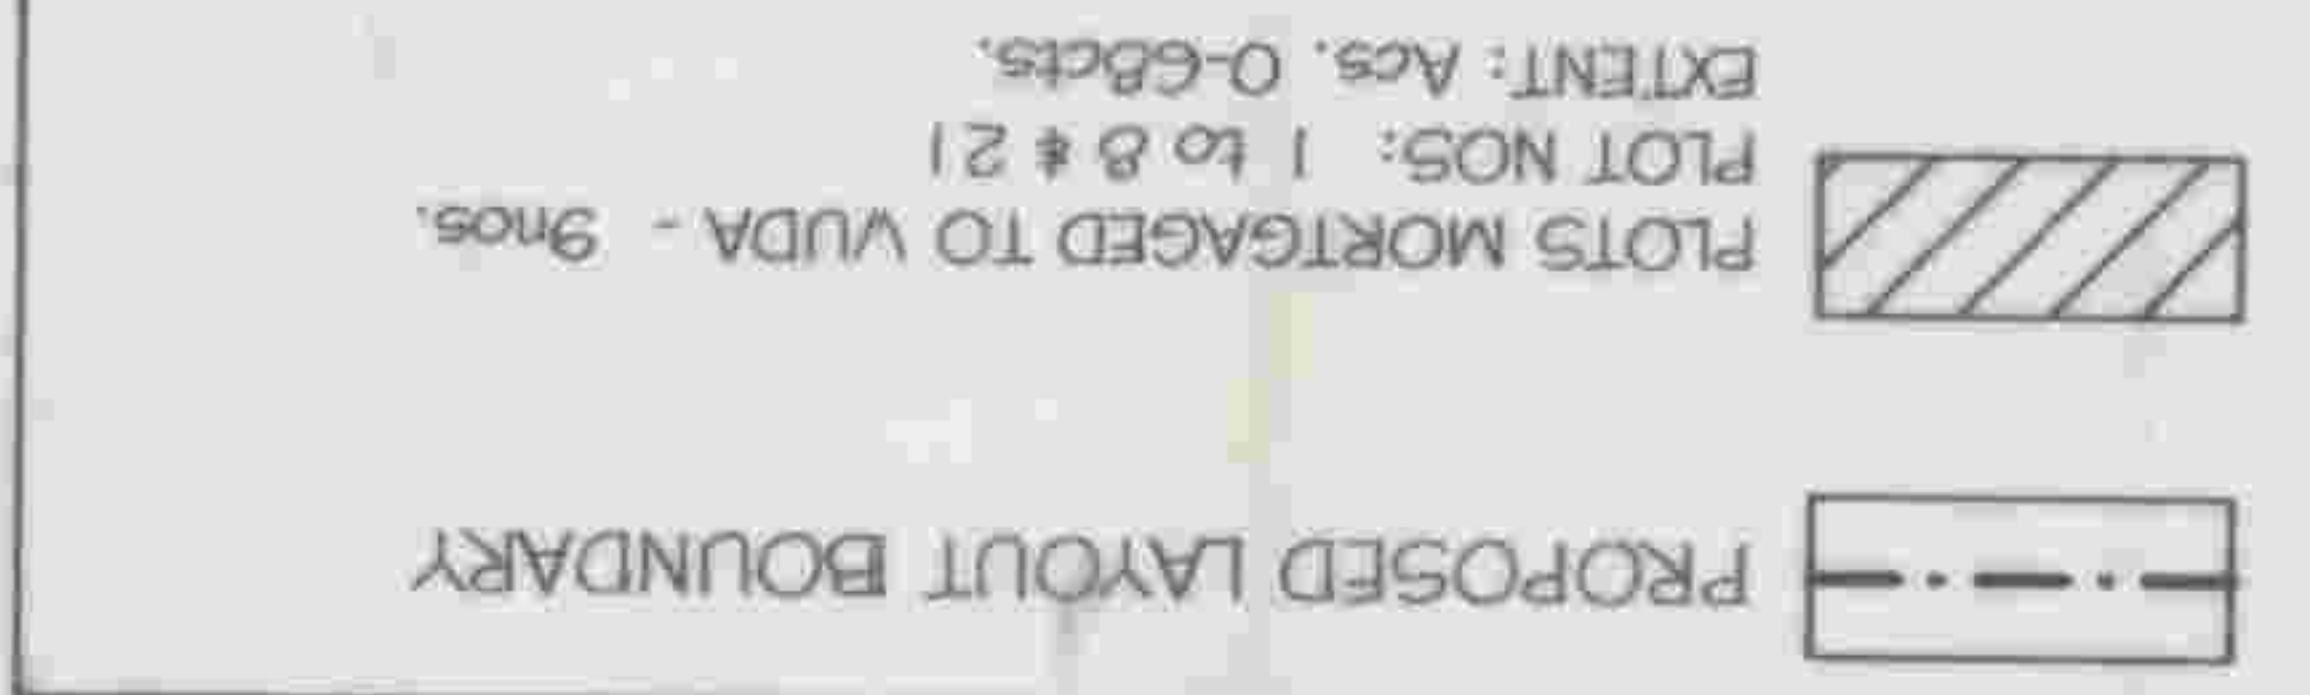

OWNERS SIGN  
 J. Reddy  
 LICENSED SURVEYOR  
 M. Srinivasan  
 CONSULTING CIVIL ENGINEERS  
 LICENSED SURVEYORS  
 VISAKHAPATNAM

SCALE : 1" = 132'  
 FILE R.C.No: 11511/07/12  
 L.P.No-15/2008

K.V.S. RAO  
 S/D MAN 5/03/08  
 Chief urban planner  
 12/3

Junior planning officer  
 6/9/08

planning officer  
 9/01/08  
 10/3/08  
 Vice-Chairman  
 VISAKHAPATNAM URBAN  
 DEVELOPMENT AUTHORITY

