



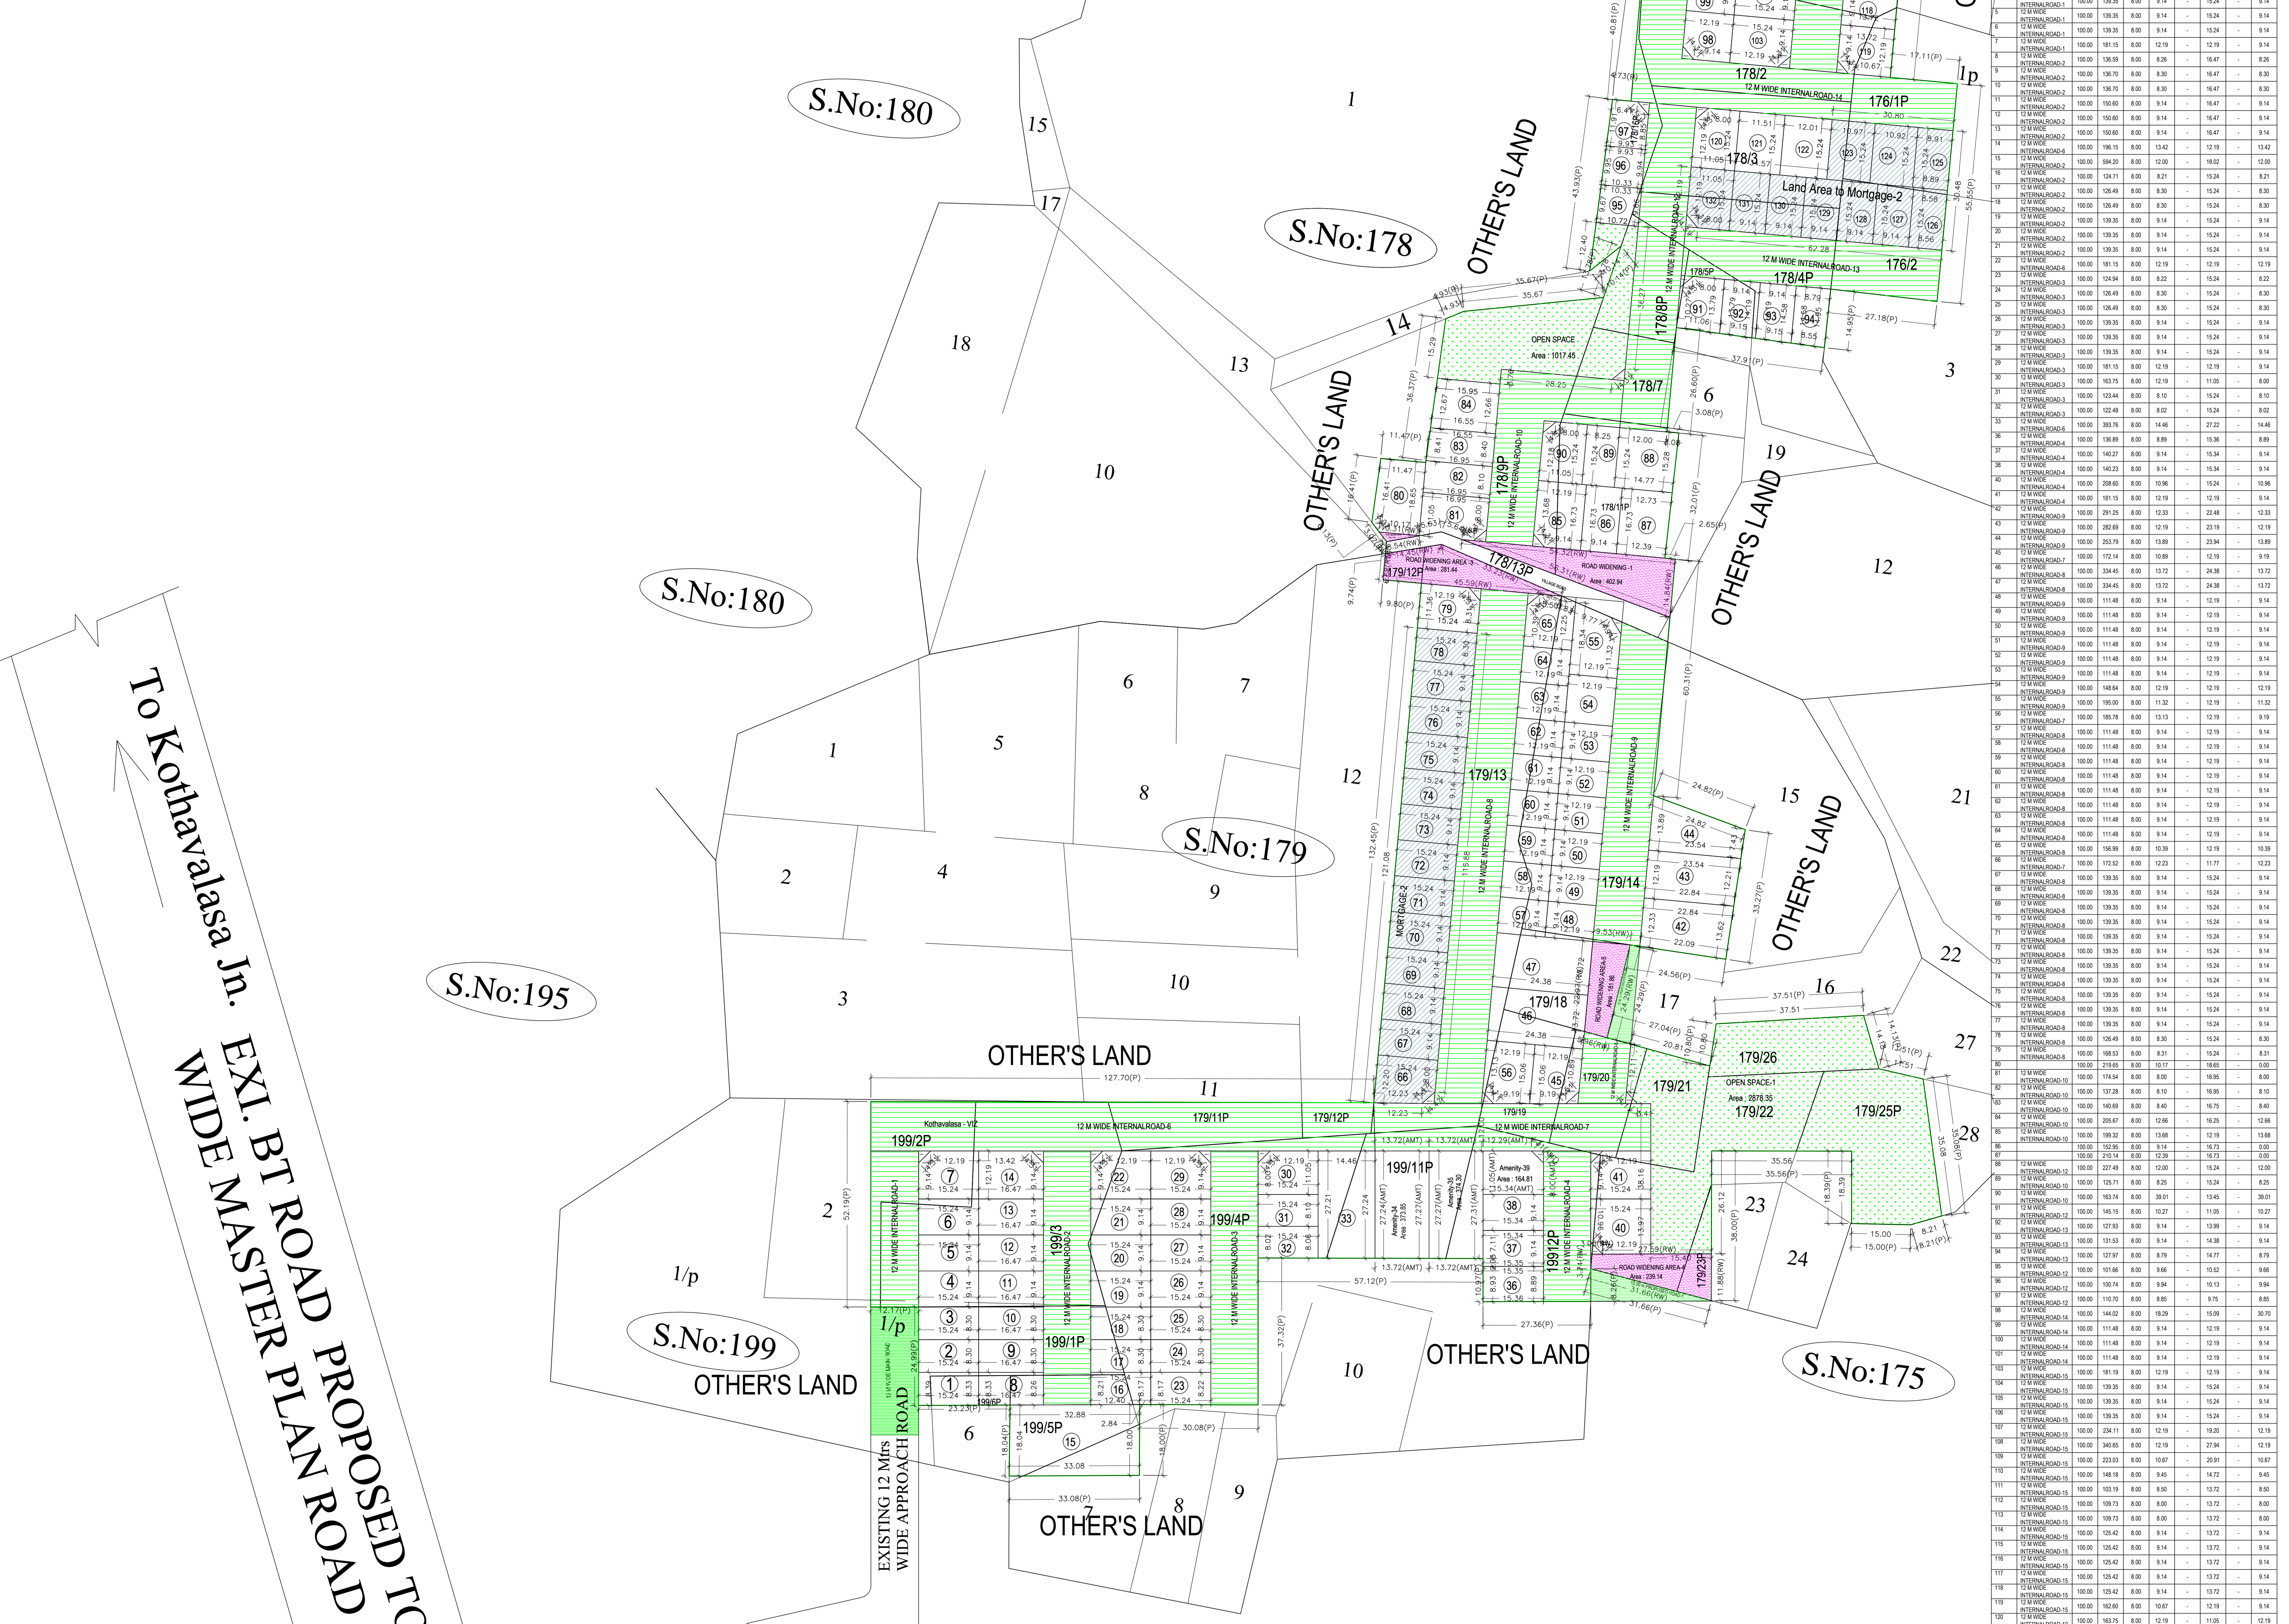


# SITE PLAN

