

PROPOSED LAYOUT IN S. NOS. 10 & 11/1 OF MADHURAWADA VILLAGE OF VISAKHAPATNAM DISTRICT BELONGS TO SRI. POTHINA SAMBHASIVARAO AND SRI. M.V.S.N. RAJU.


V. L. NAGAR LAY-OUT

LAND USE ANALYSIS

SL. NO.	DESCRIPTION	EXTENT ACCT	PERCENTAGE
1.	PLOTTED AREA	5.42	56.52%
2.	ROADS AREA	3.21	33.47%
3.	OPEN SPACE AREA	0.96	10.01%
TOTAL EXTENT OF LAYOUT		9.59	100.00%

LAYOUT BOUNDARY

SL. NO.	SIZE OF PLOTS	NO OF PLOTS
1.	40'-0" X 70'-0"	25
2.	40'-0" X 60'-0"	65
TOTAL NO OF PLOTS		90

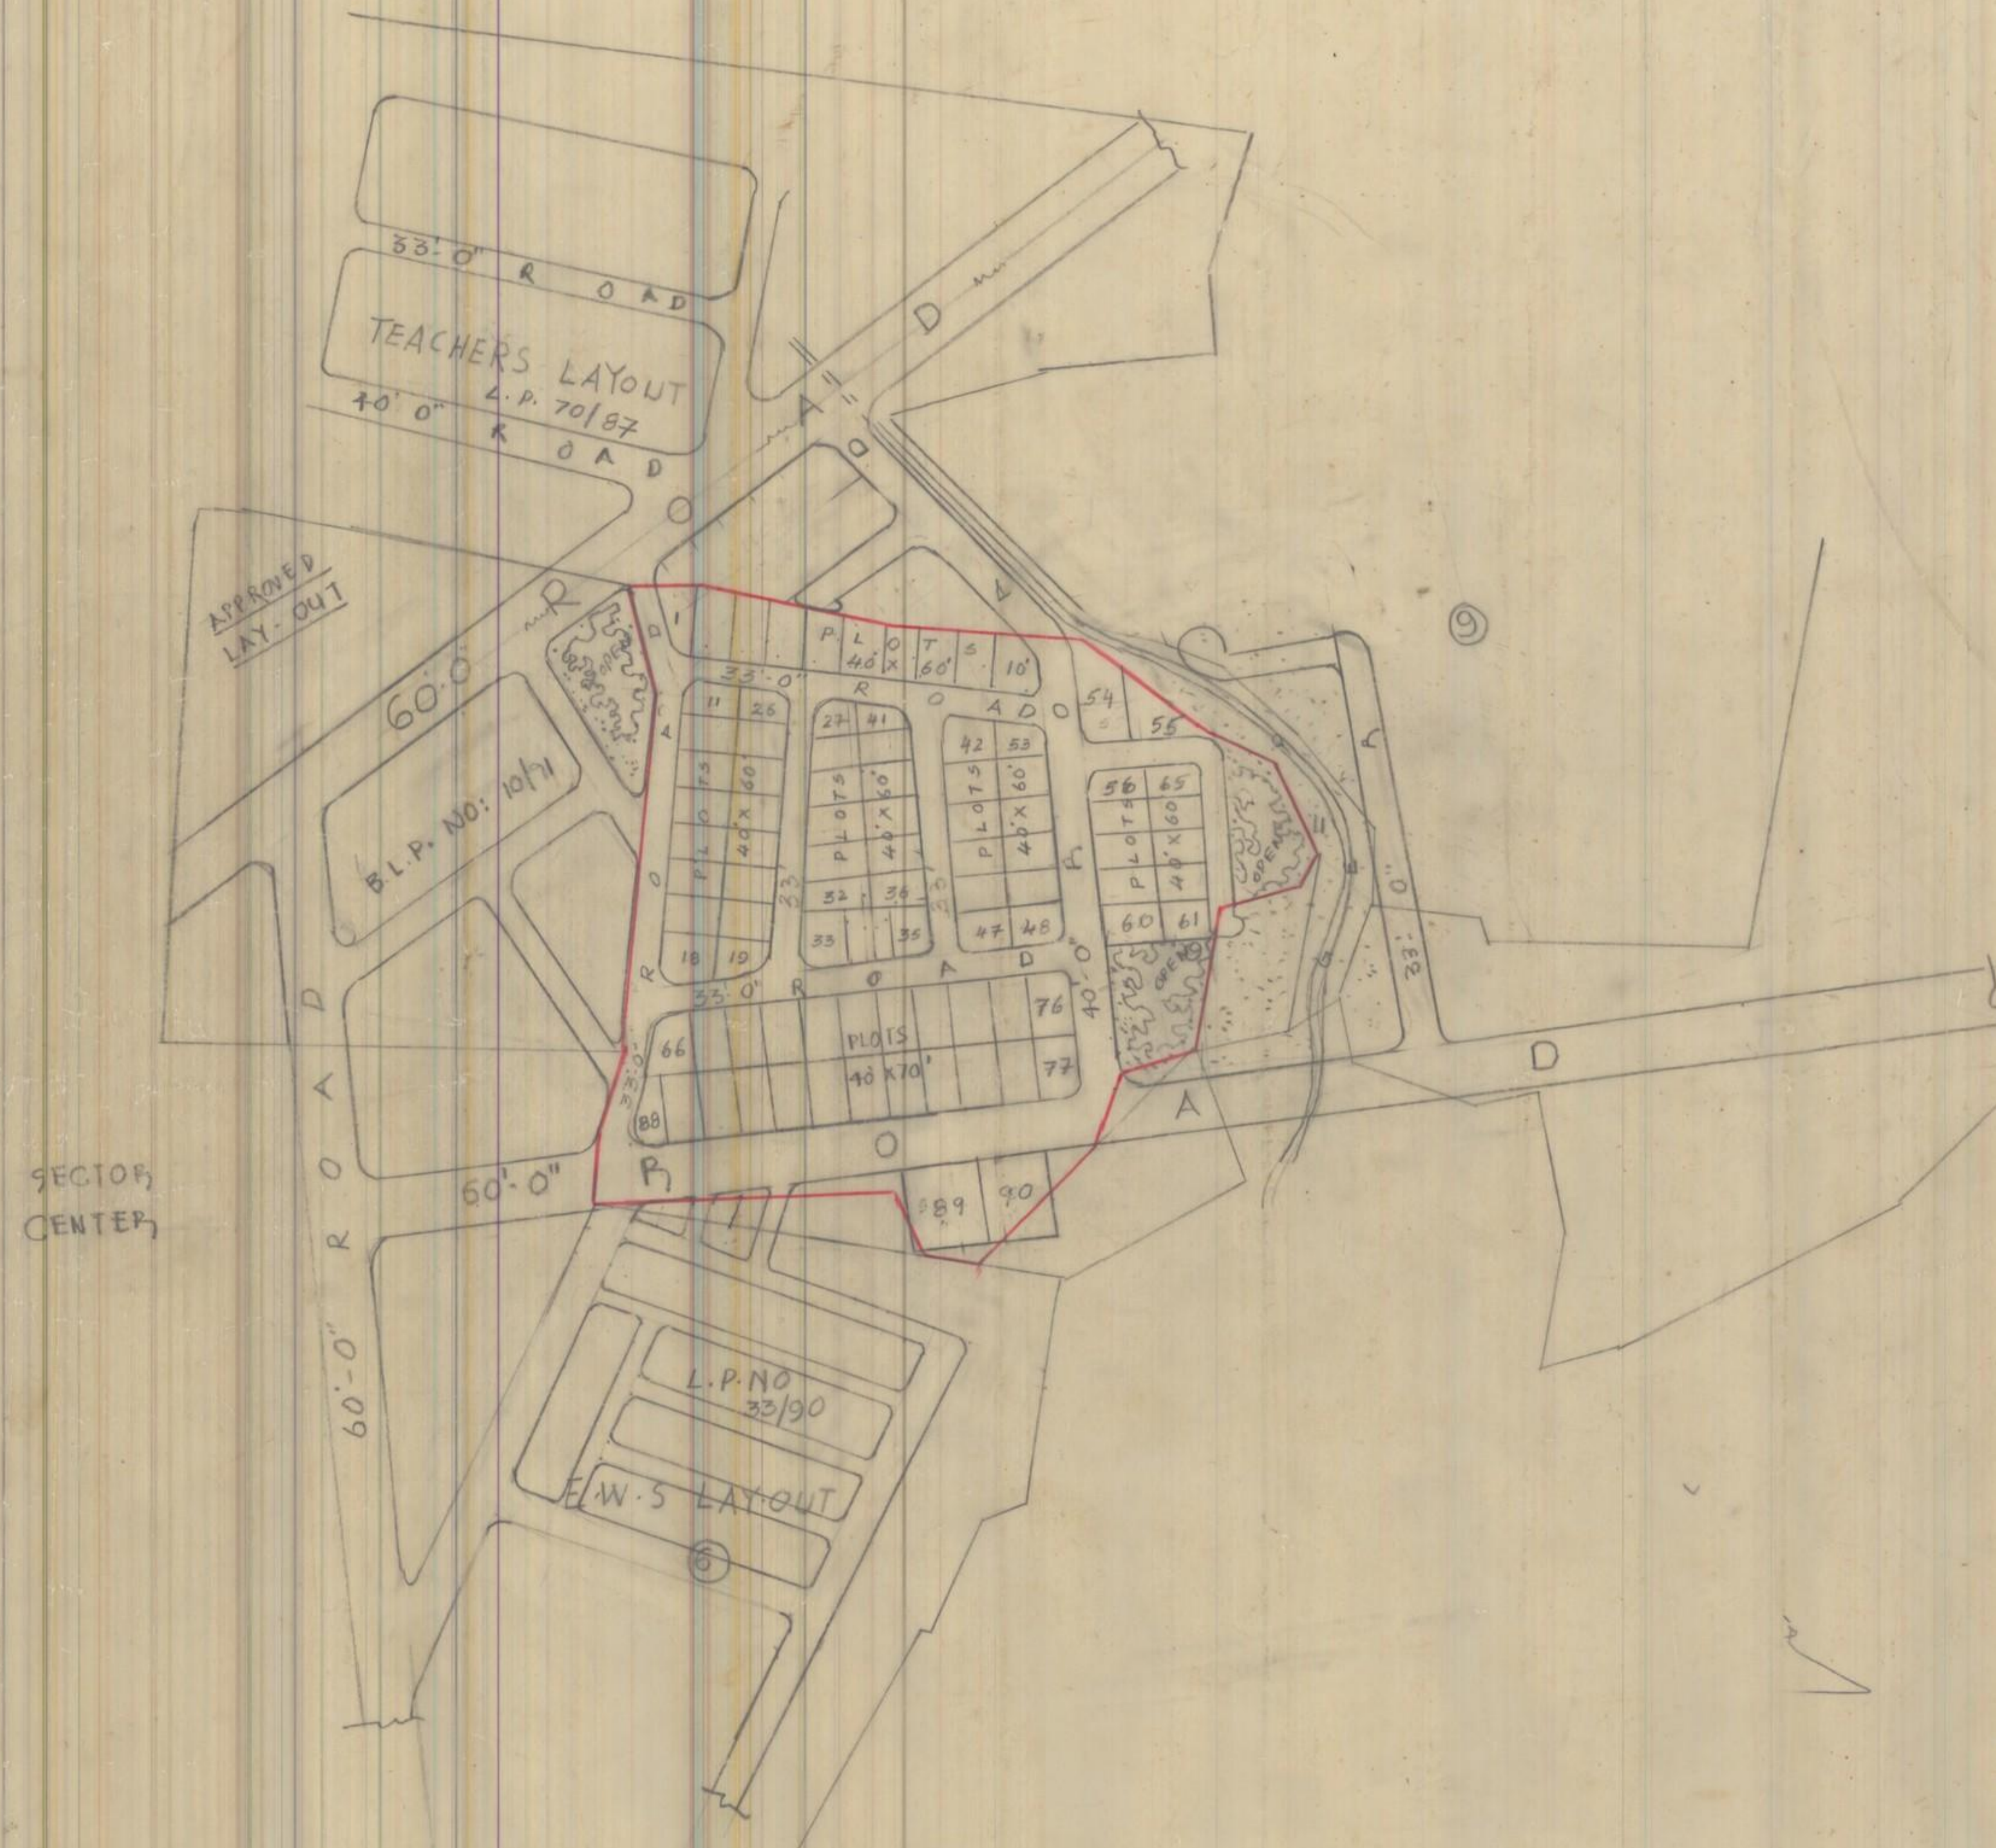

SCALE: 1" = 132.0'
 FILE: RC. NO 595/92G4
 L.P. NO 17/93 (BLP 1192)

Ch. Ramasubban
 2.4.92
 A.D.M.

CHIEF PLANNING OFFICER

JUNIOR PLANNING OFFICER

ASST. PLANNING OFFICER

VICE-CHAIRMAN

VISAKHAPATNAM URBAN DEVELOPMENT AUTHORITY