

PLAN SHOWING THE PROPOSED LAYOUT IN S.NO 37/3,6 TO 10,12/p, 38/8p ,69/2,102/ P OF DABBANDA VILLAGE, ANANDAPURAM MANDAL, VISAKHAPATNAM DISTRICT

(SRI SIVANANDA MUTUAL WELFARE SOCIETY)

LAND USE ANALYSIS :-

SL.NO.	DESCRIPTION	EXTENT IN Acs.-cts.	PERCENTAGE
1.	PLOTTED AREA	2.920	57.97 %
2.	COMMUNITY SPACE	0.080	01.59 %
3.	ROADS AREA	1.427	28.33% %
4.	OPEN SPACE AREA	0.610	12.11 %
TOTAL AREA		5.037	100.00%

EWS AREA Acr 0.31 ct (10.62 % IN TOTAL PLOTTED AREA)

PLOT DETAILS :-

SL.NO.	PLOT SIZE	PLOT AREA IN (Sq. yds.)	NO. OF PLOTS
1	20' X 45'	100	2
2	19' X 45'	95	11
3	24' X 27'	72	1
4	25' X 29'	80.55	1
5	26' X 30'	86.66	1
6	43' X 58'.6'	279.50	1
7	45' X 63'	315.00	1
8	45' X 60'	300	2
9	45' X 64.5'	322.50	1
10	50' X 70'	388.89	1
11	50' X 76'	422.22	1
12	45' X 81'	405.0	1
13	45' X 85'.6'	427.50	1
14	44' X 75'	366.66	2
15	40' X 65'	288.00	1
16	45' X 65'	325.00	1
17	55' X 71.5'	436.94	1
18	60' X 92'	613.33	1
19	55' X 76.5'	467.50	1
20	50' X 77.75'	430.00	2
21	50' X 73.5'	408.00	1
22	45' X 59.5'	297.50	1
23	43.5' X 53'	256.16	1
24	40' X 70'	311.11	5
25	45' X 70'	350.00	2
26	40' X 65'	288.89	8

NO OF PLOTS 54

LAYOUT BOUNDARY

PLOTS MORTGAGED TO VUDA
PLOT Nos : 29 - 35
EXTENT : Acs. 0.46 cts. (15.75 %)



OWNER'S SIGN
FILE R.C. No: 23243/1146
L.P.No: 17/2013

P. DAYANAND
BE(CIVIL),DIS.DGC.,
LICENSEE CIVIL ENGINEER
VUDA REG:332/2010-13, RC:5341/2004/17
LICENSED SURVEYOR

SCALE : 1" = 66'-0"

A.D.M
15/4/13

Chief urban planner


Asst. planning officer

15/4/13

Planning officer-i/c

VICE-CHAIRMAN

VISAKHAPATNAM URBAN DEVELOPMENT AUTHORITY

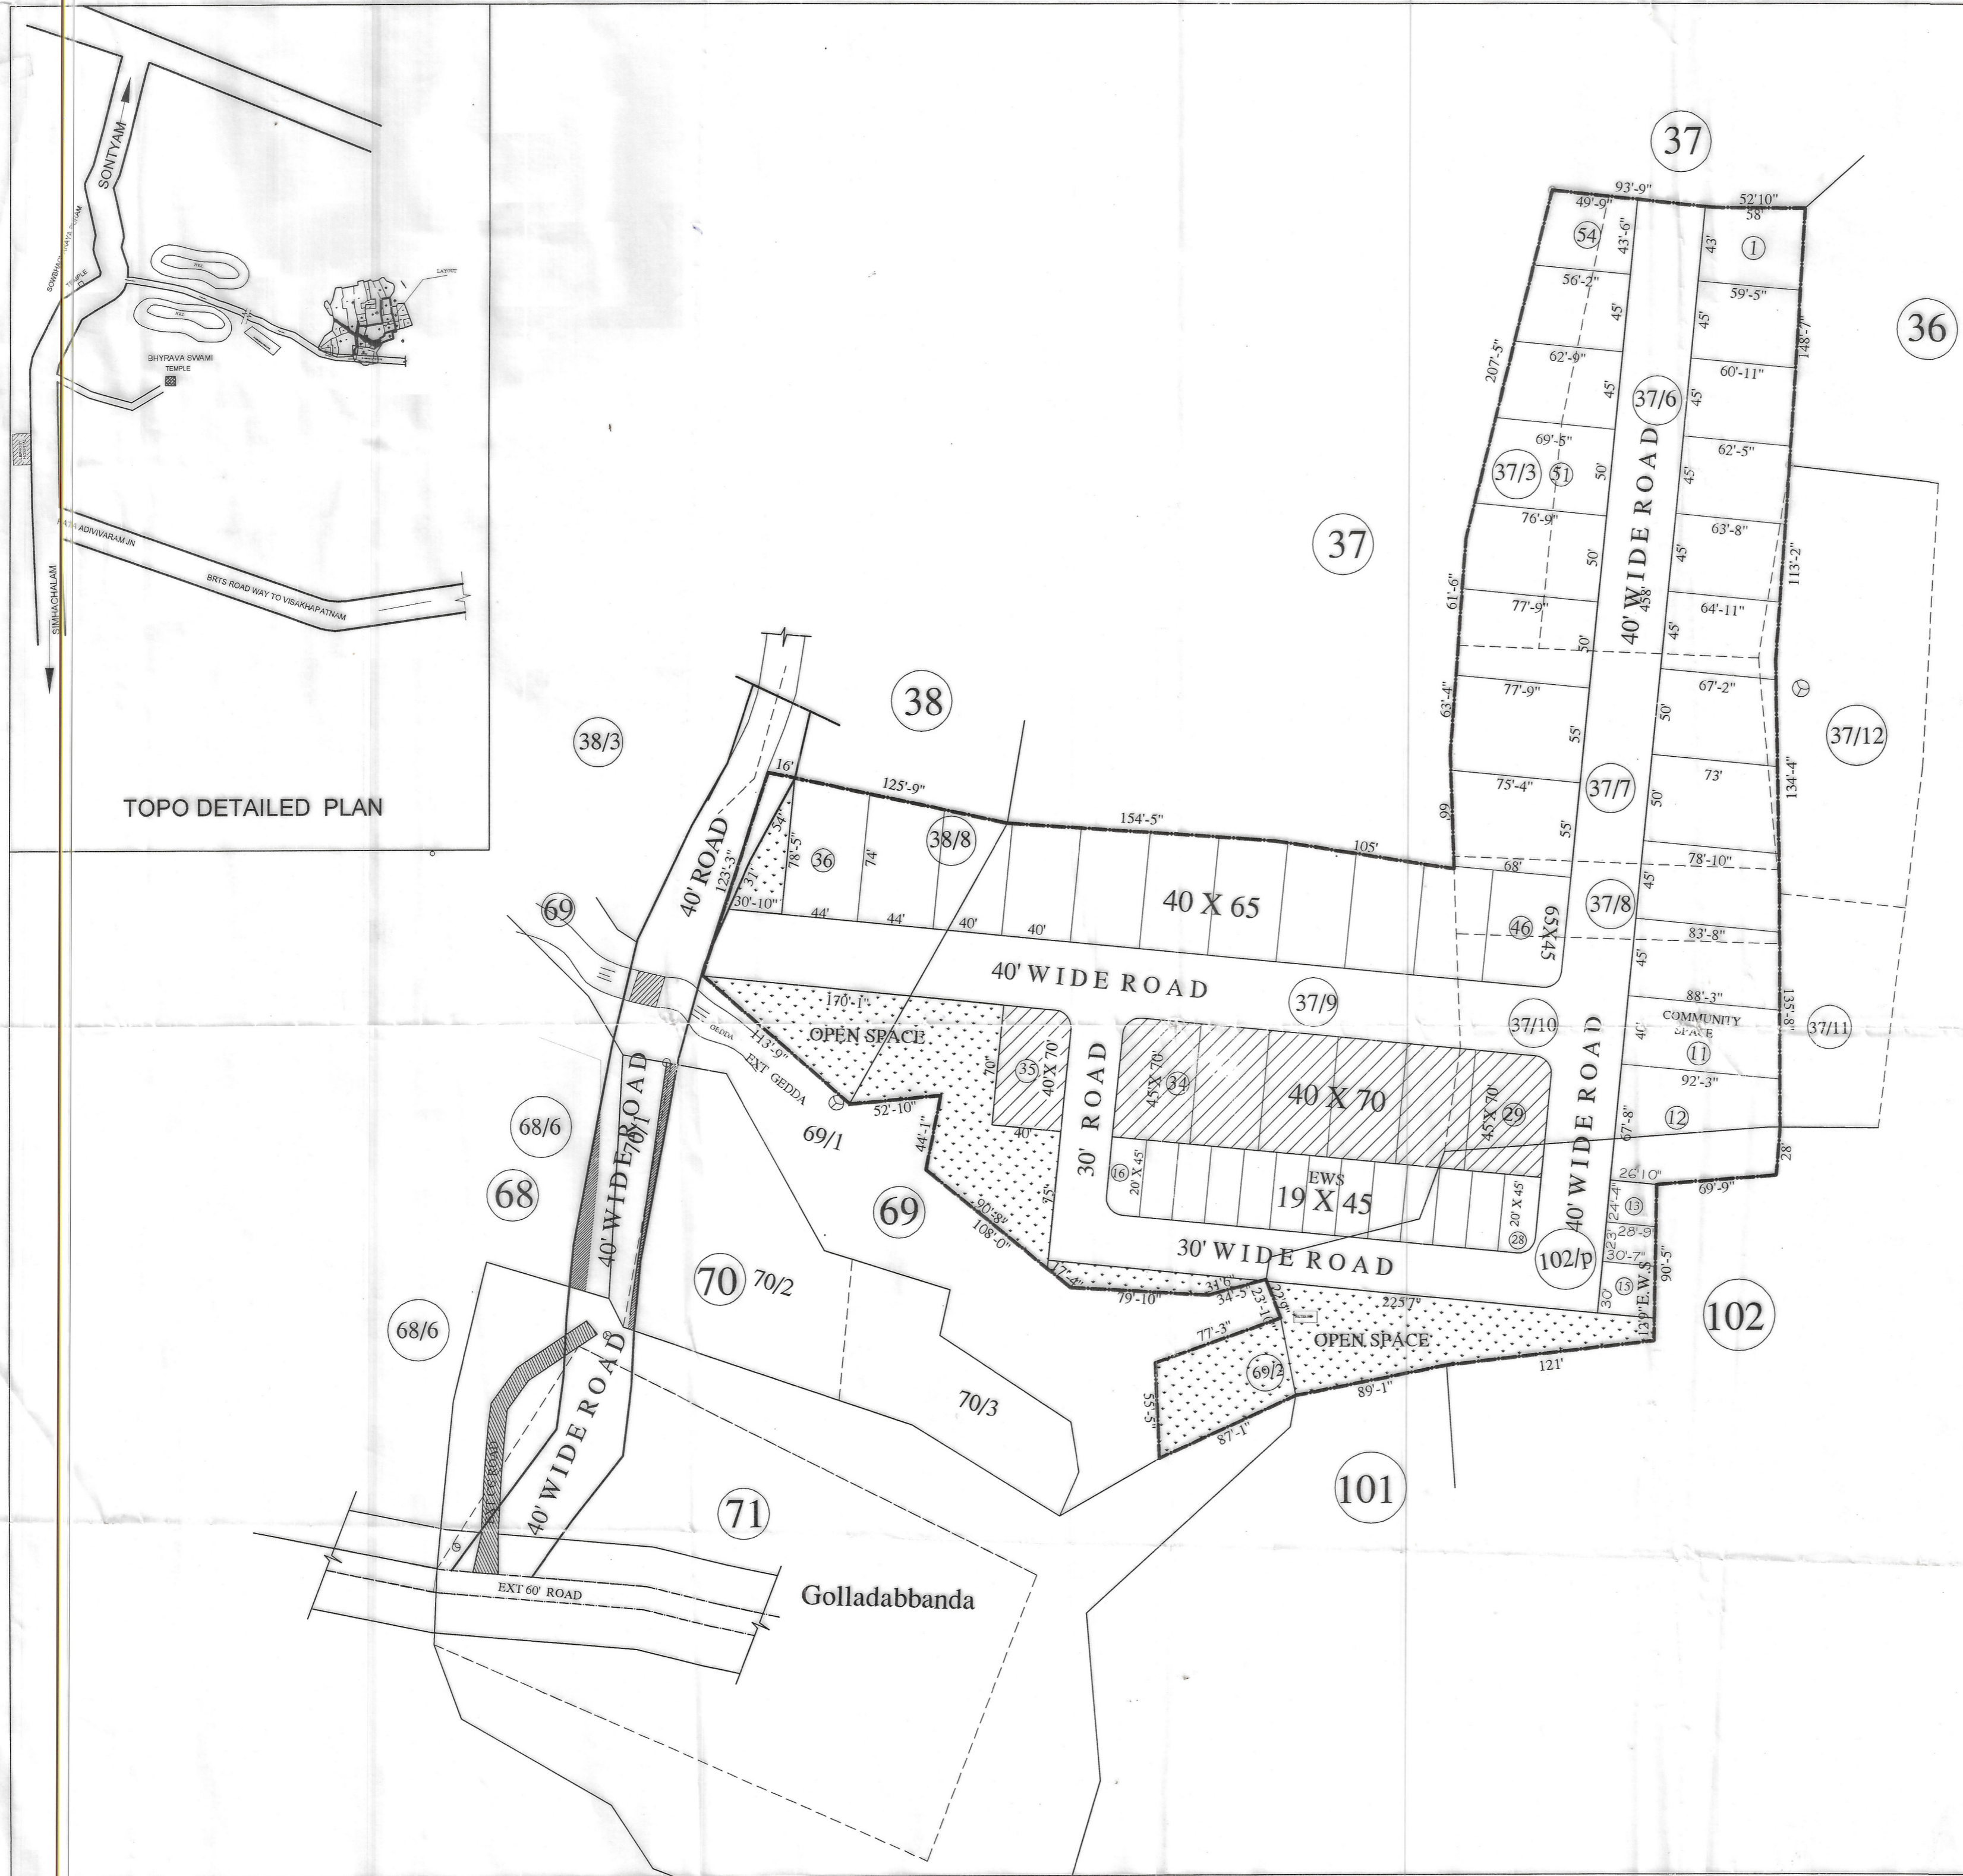

TOPO DETAILED PLAN