


LAY-OUT PLAN FOR S.B.I. STAFF CO-OP. H.B. SOCIETY LTD. IN S.NO. 8 OF POTHINA MALLAYYA PALEM VILLAGE OF VISAKHAPATNAM DISTRICT.

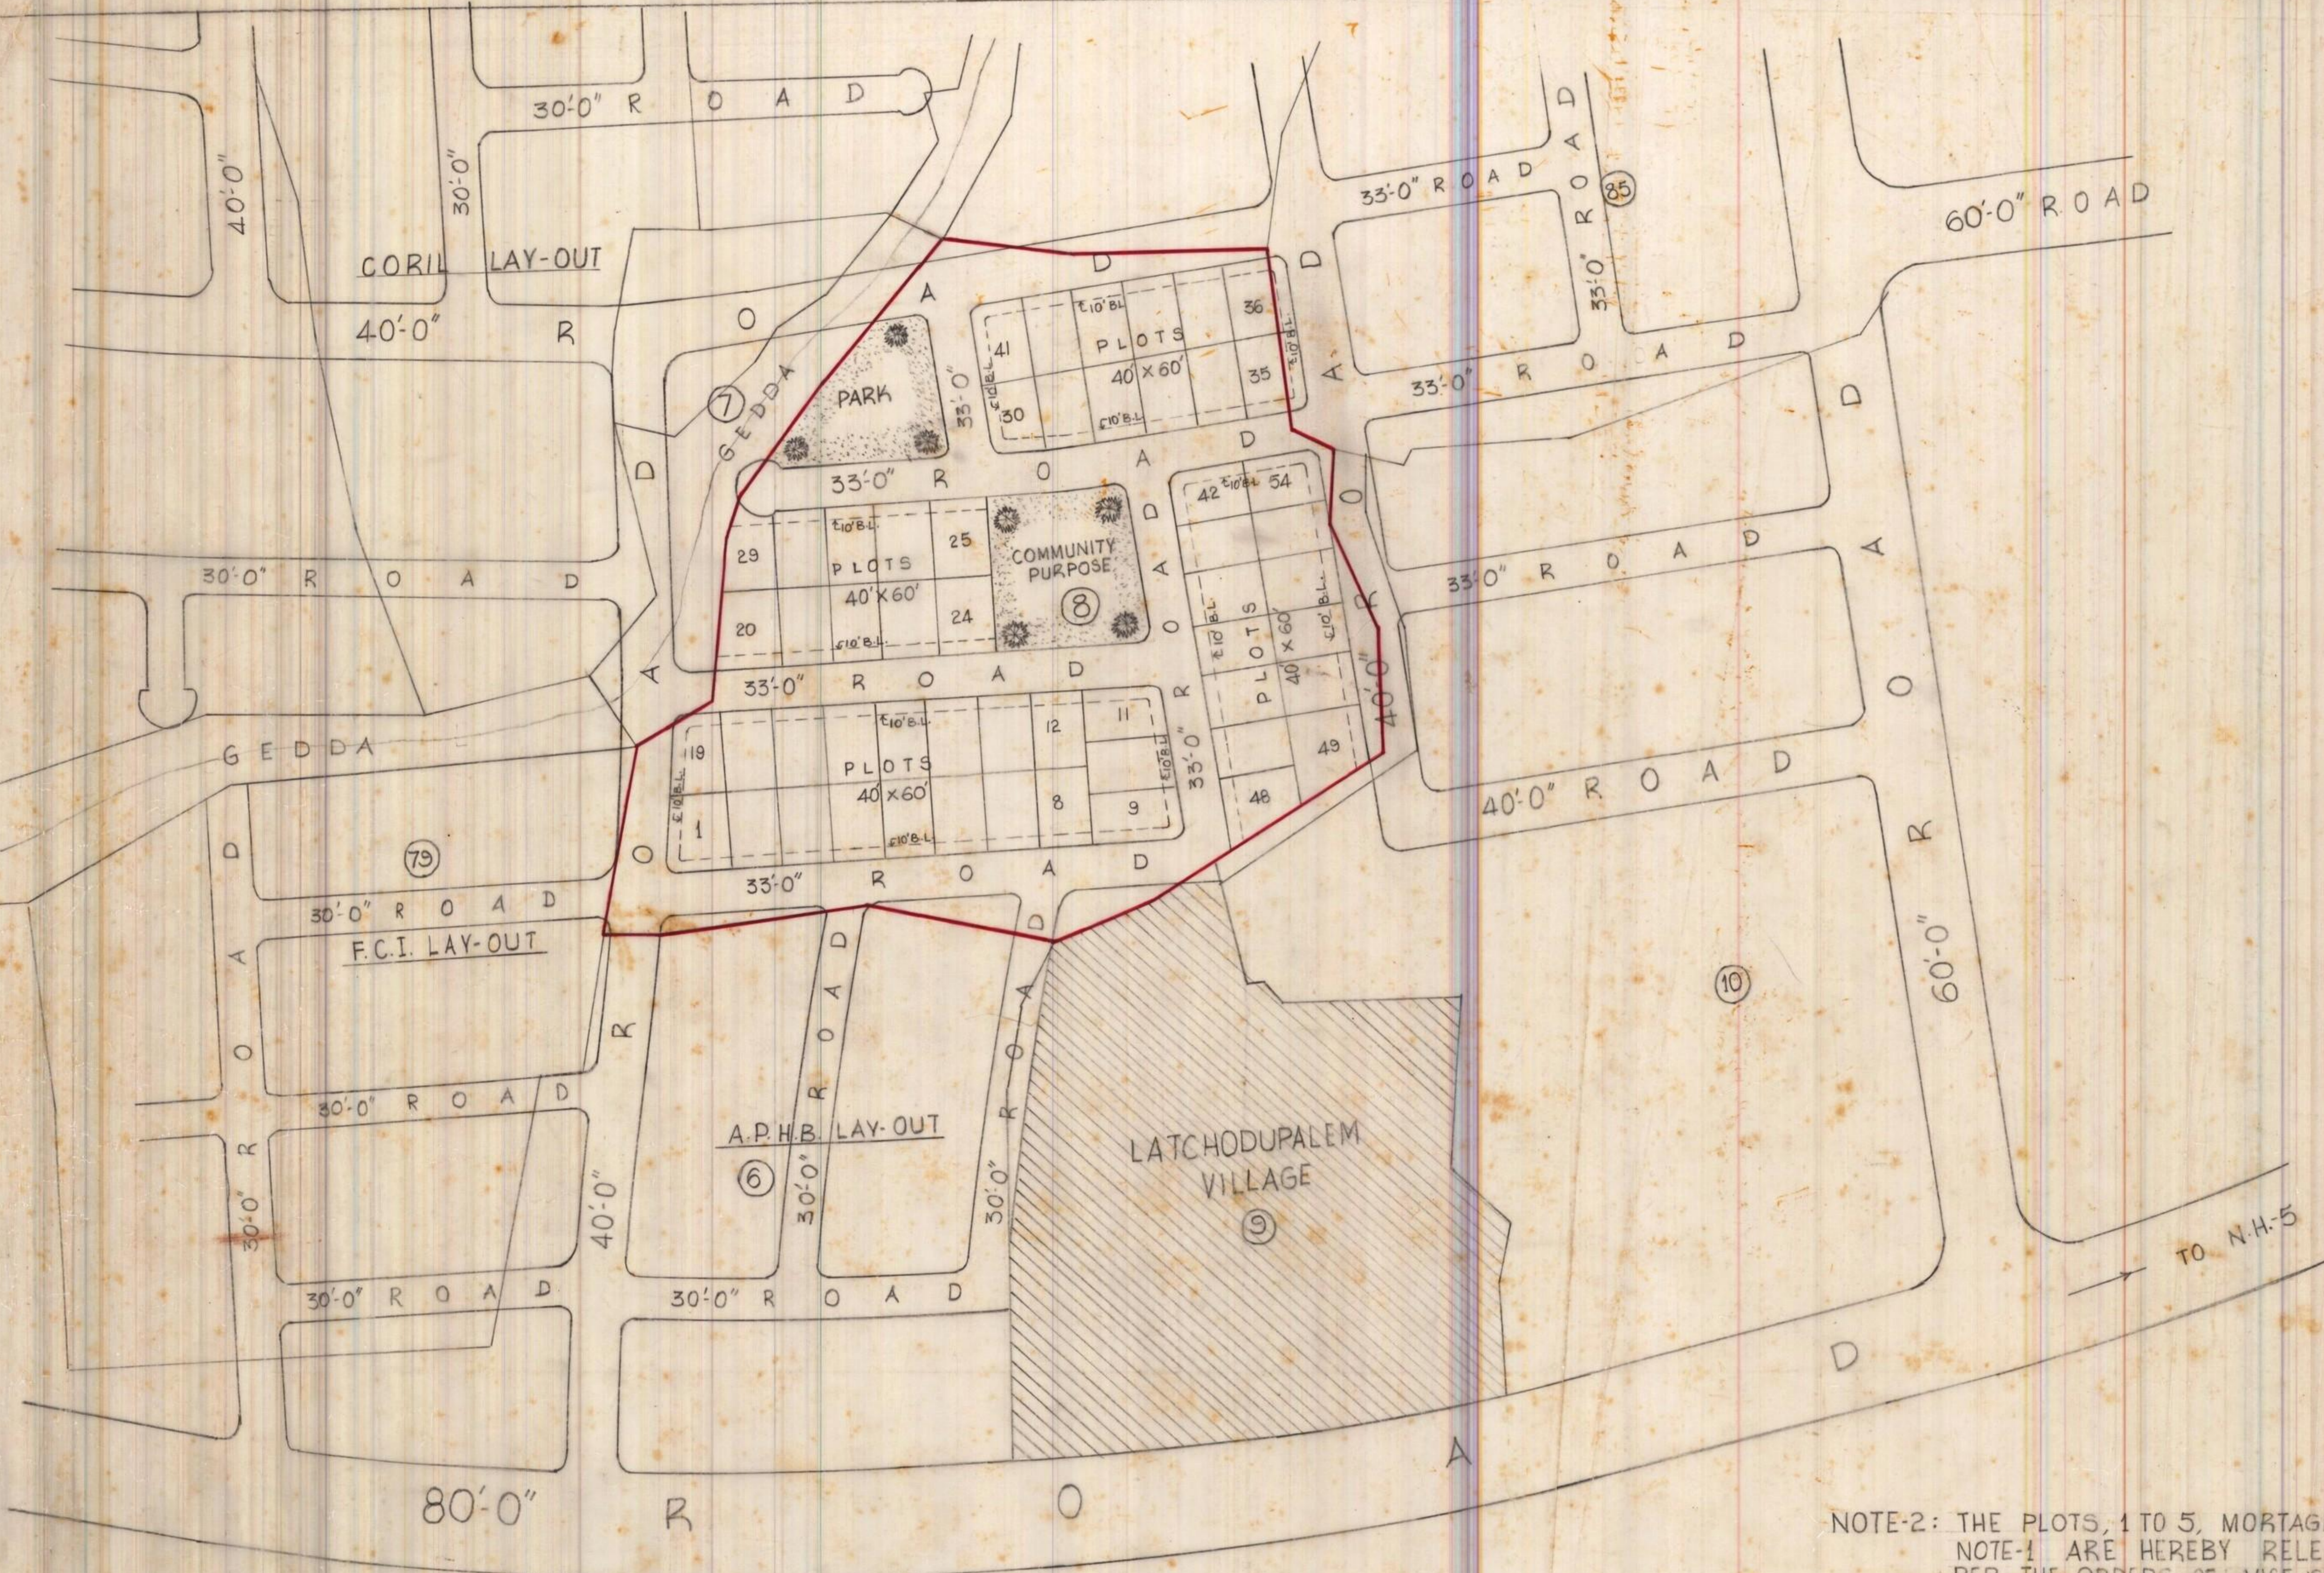

LAND-USE ANALYSIS.

SL.NO	DESCRIPTION	EXTENT AC.-CT	PERCENTAGE
1	PLOTTED AREA	3.26	59.93
2	ROADS AREA	1.63	29.96
3	OPENSAPCE AREA	0.55	10.11
TOTAL EXTENT OF LAY-OUT		5.44	100.00

SIZE OF PLOTS 40' X 60' NO. OF PLOTS 54

— LAY-OUT BOUNDARY.

NOTE-1: THE SOCIETY HAS MORTGAGED 5 PLOTS, 1, 105, AS SECURITY TOWARDS PROVISION OF ELECTRICITY AND THE LAY-OUT AND THESE PLOTS ARE NOT ALLOWED FOR SALE.

SCALE : 1"=66'
 FILE RC. NO. 985/87H
 L.P. NO. : 19/88
 (B.L.P. 18/87)



W. Sreedy
 24/3/88
 T.P.S.

[Signature]
 CHIEF TOWN PLANNER 1/c

V. Shanell
 29/3/88
 JUNIOR PLANNING OFFICER.

[Signature]
 24/3/88
 ASSISTANT TOWN PLANNER

VICE CHAIRMAN

NOTE-2: THE PLOTS, 1 TO 5, MORTGAGED AS PER NOTE-1 ARE HEREBY RELEASED AS PER THE ORDERS OF VICE-CHAIRMAN IN FILE RC. NO. 987/85 H. SINCE THE SOCIETY HAS PAID THE ESTIMATED AMOUNT TO A.P.S.E.B. TOWARDS PROVISION OF ELECTRICITY TO THE LAY-OUT

[Signature]
 ASST. TOWN PLANNER

[Signature]
 CHIEF TOWN PLANNER

URBAN DEVELOPMENT AUTHORITY VISAKHAPATNAM