


VISAKHAPATNAM URBAN DEVELOPMENT AUTHORITY,
 S.B.I. LAY-OUT INT. S. NO. 1551 & 1558/5, BLOCK-19 OF R-5 WARD,
 SUNKARAMETTA AREA OF ANAKAPALLI TOWN.

L.P. NO. 2/83

ZONE: 3.

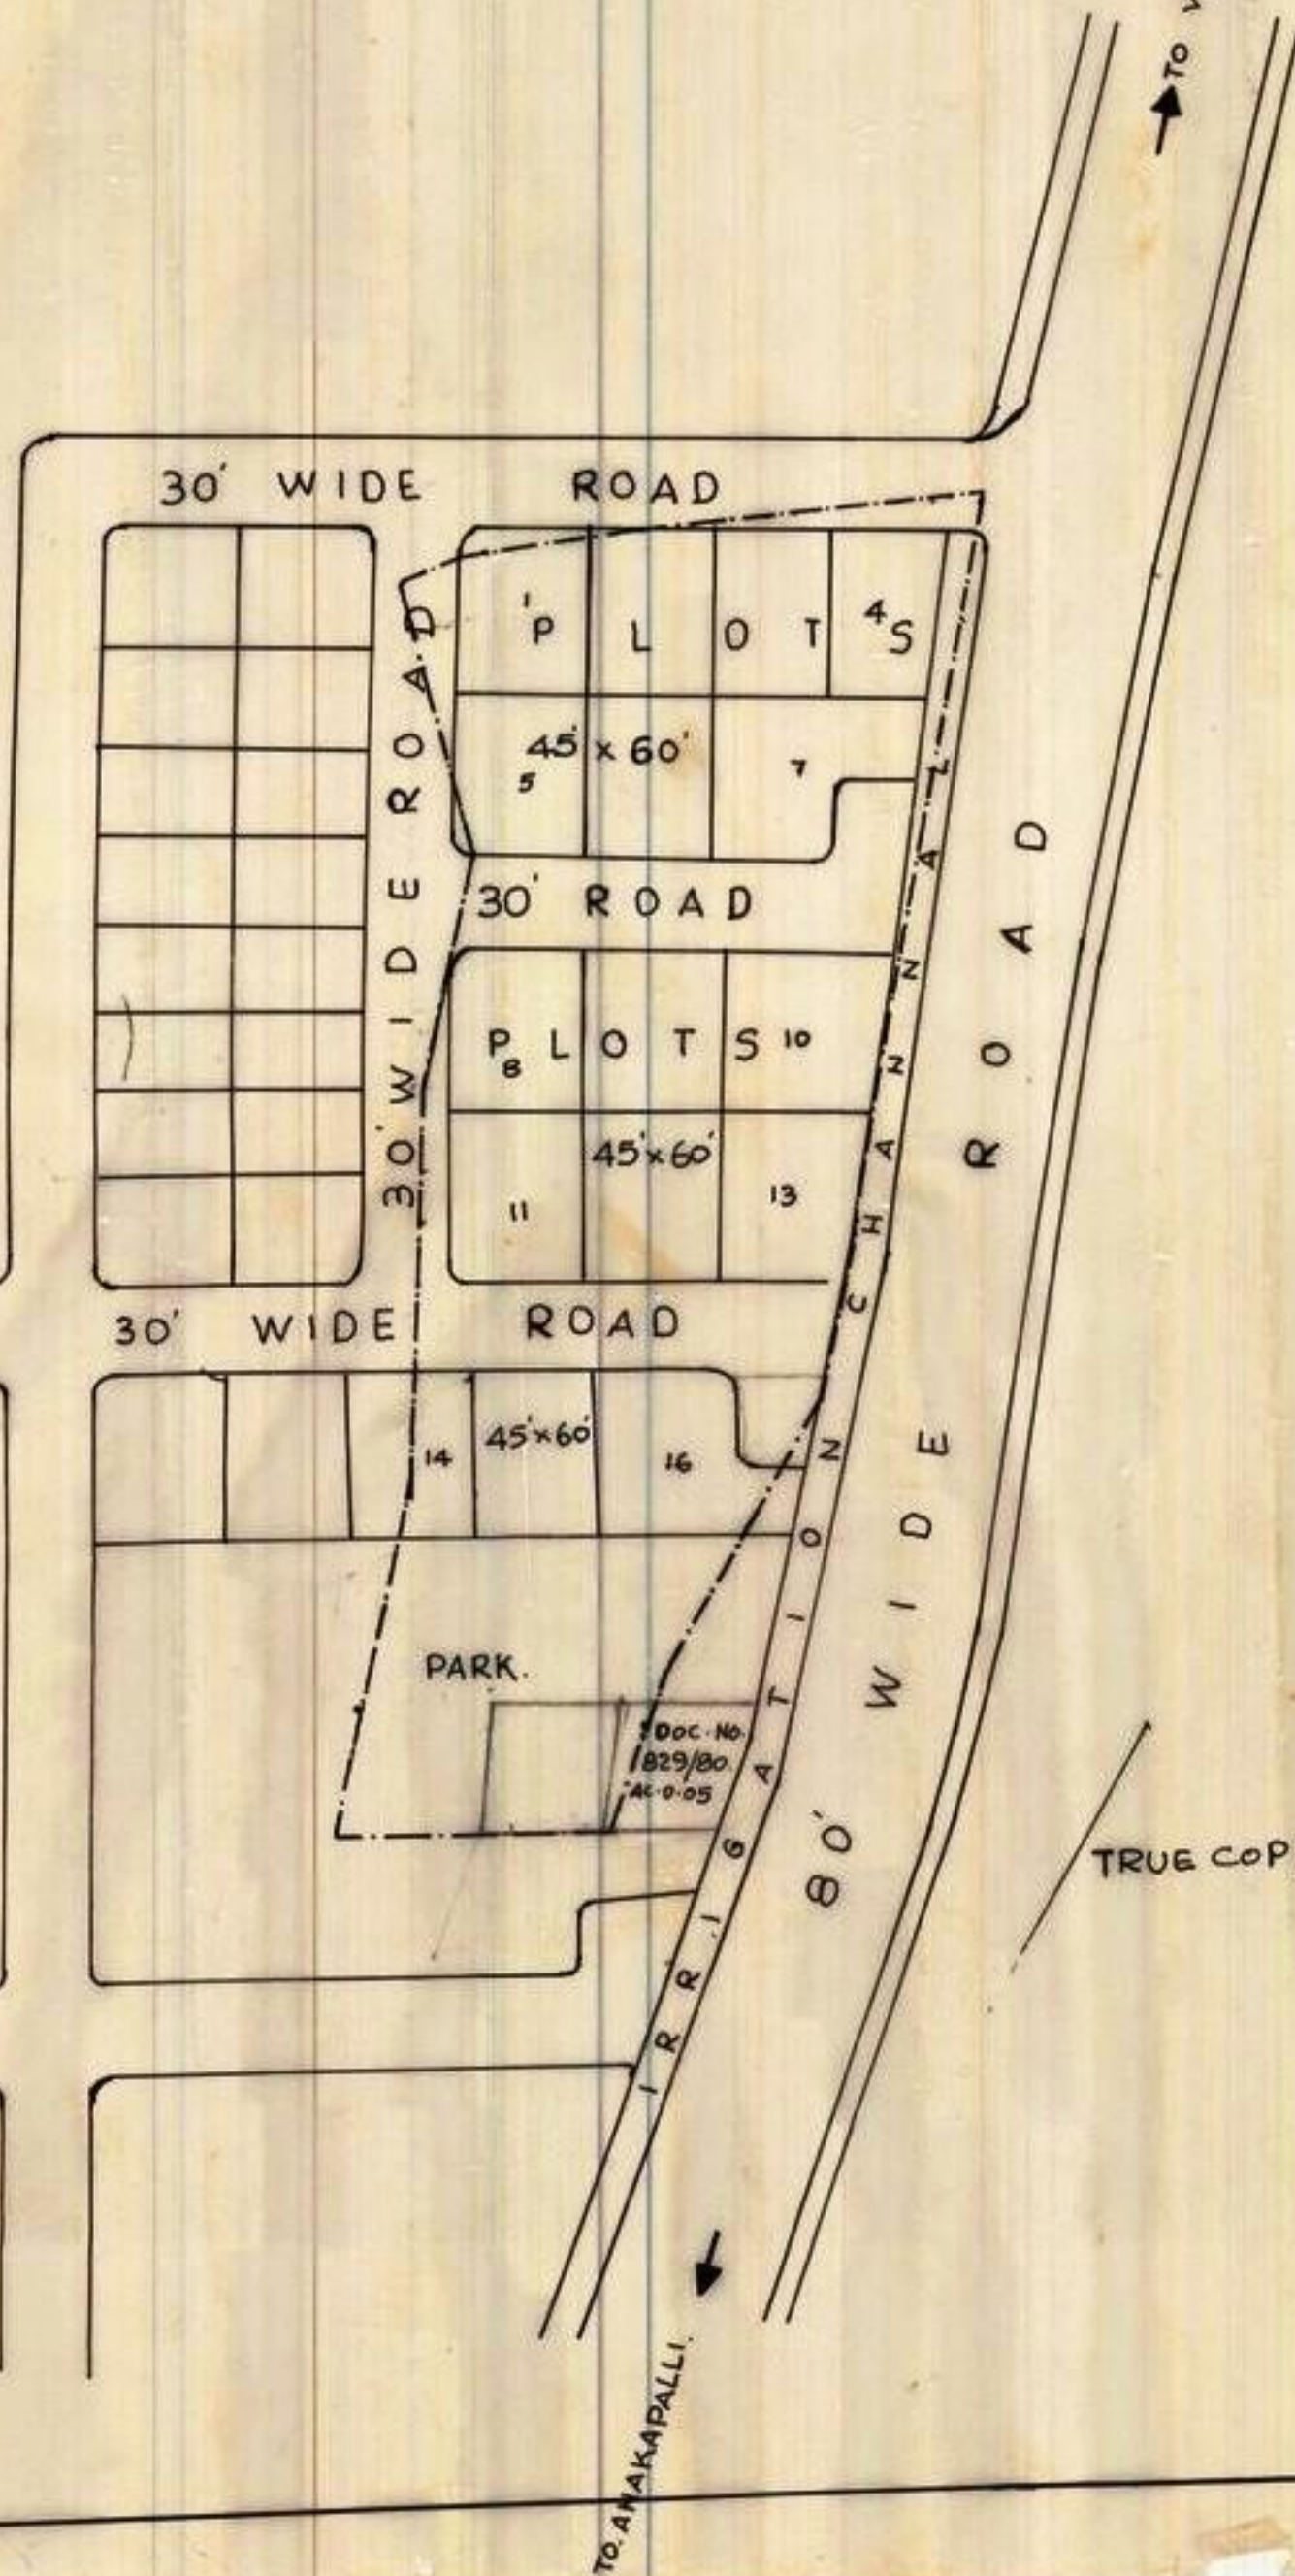

LAND USE ANALYSIS

PARTICULARS	AREA	PERCENTAGE
PLOTTED AREA	0.98 AC	67.39%
PARK AREA	0.22 AC	15.95%
ROADS AREA	0.23 "	16.66%
TOTAL AREA	1.38	100.00

LAY OUT AREA: 1.38 AC.
 TOTAL NUMBER OF PLOTS: 16.
 PLOT SIZE: 45'-0" x 60'-0" (300 SQ. YDS)
 DENSITY: 14 PLOTS: PER AC.
 LAY-OUT BOUNDARY:

SCALE: 1 INCH = 66'	Sd. ----- ASST. TOWN PLANNER
Sd. ----- T.P. ASST.	Sd. ----- CHIEF TOWN PLANNER. & PROJECT DIRECTOR.