


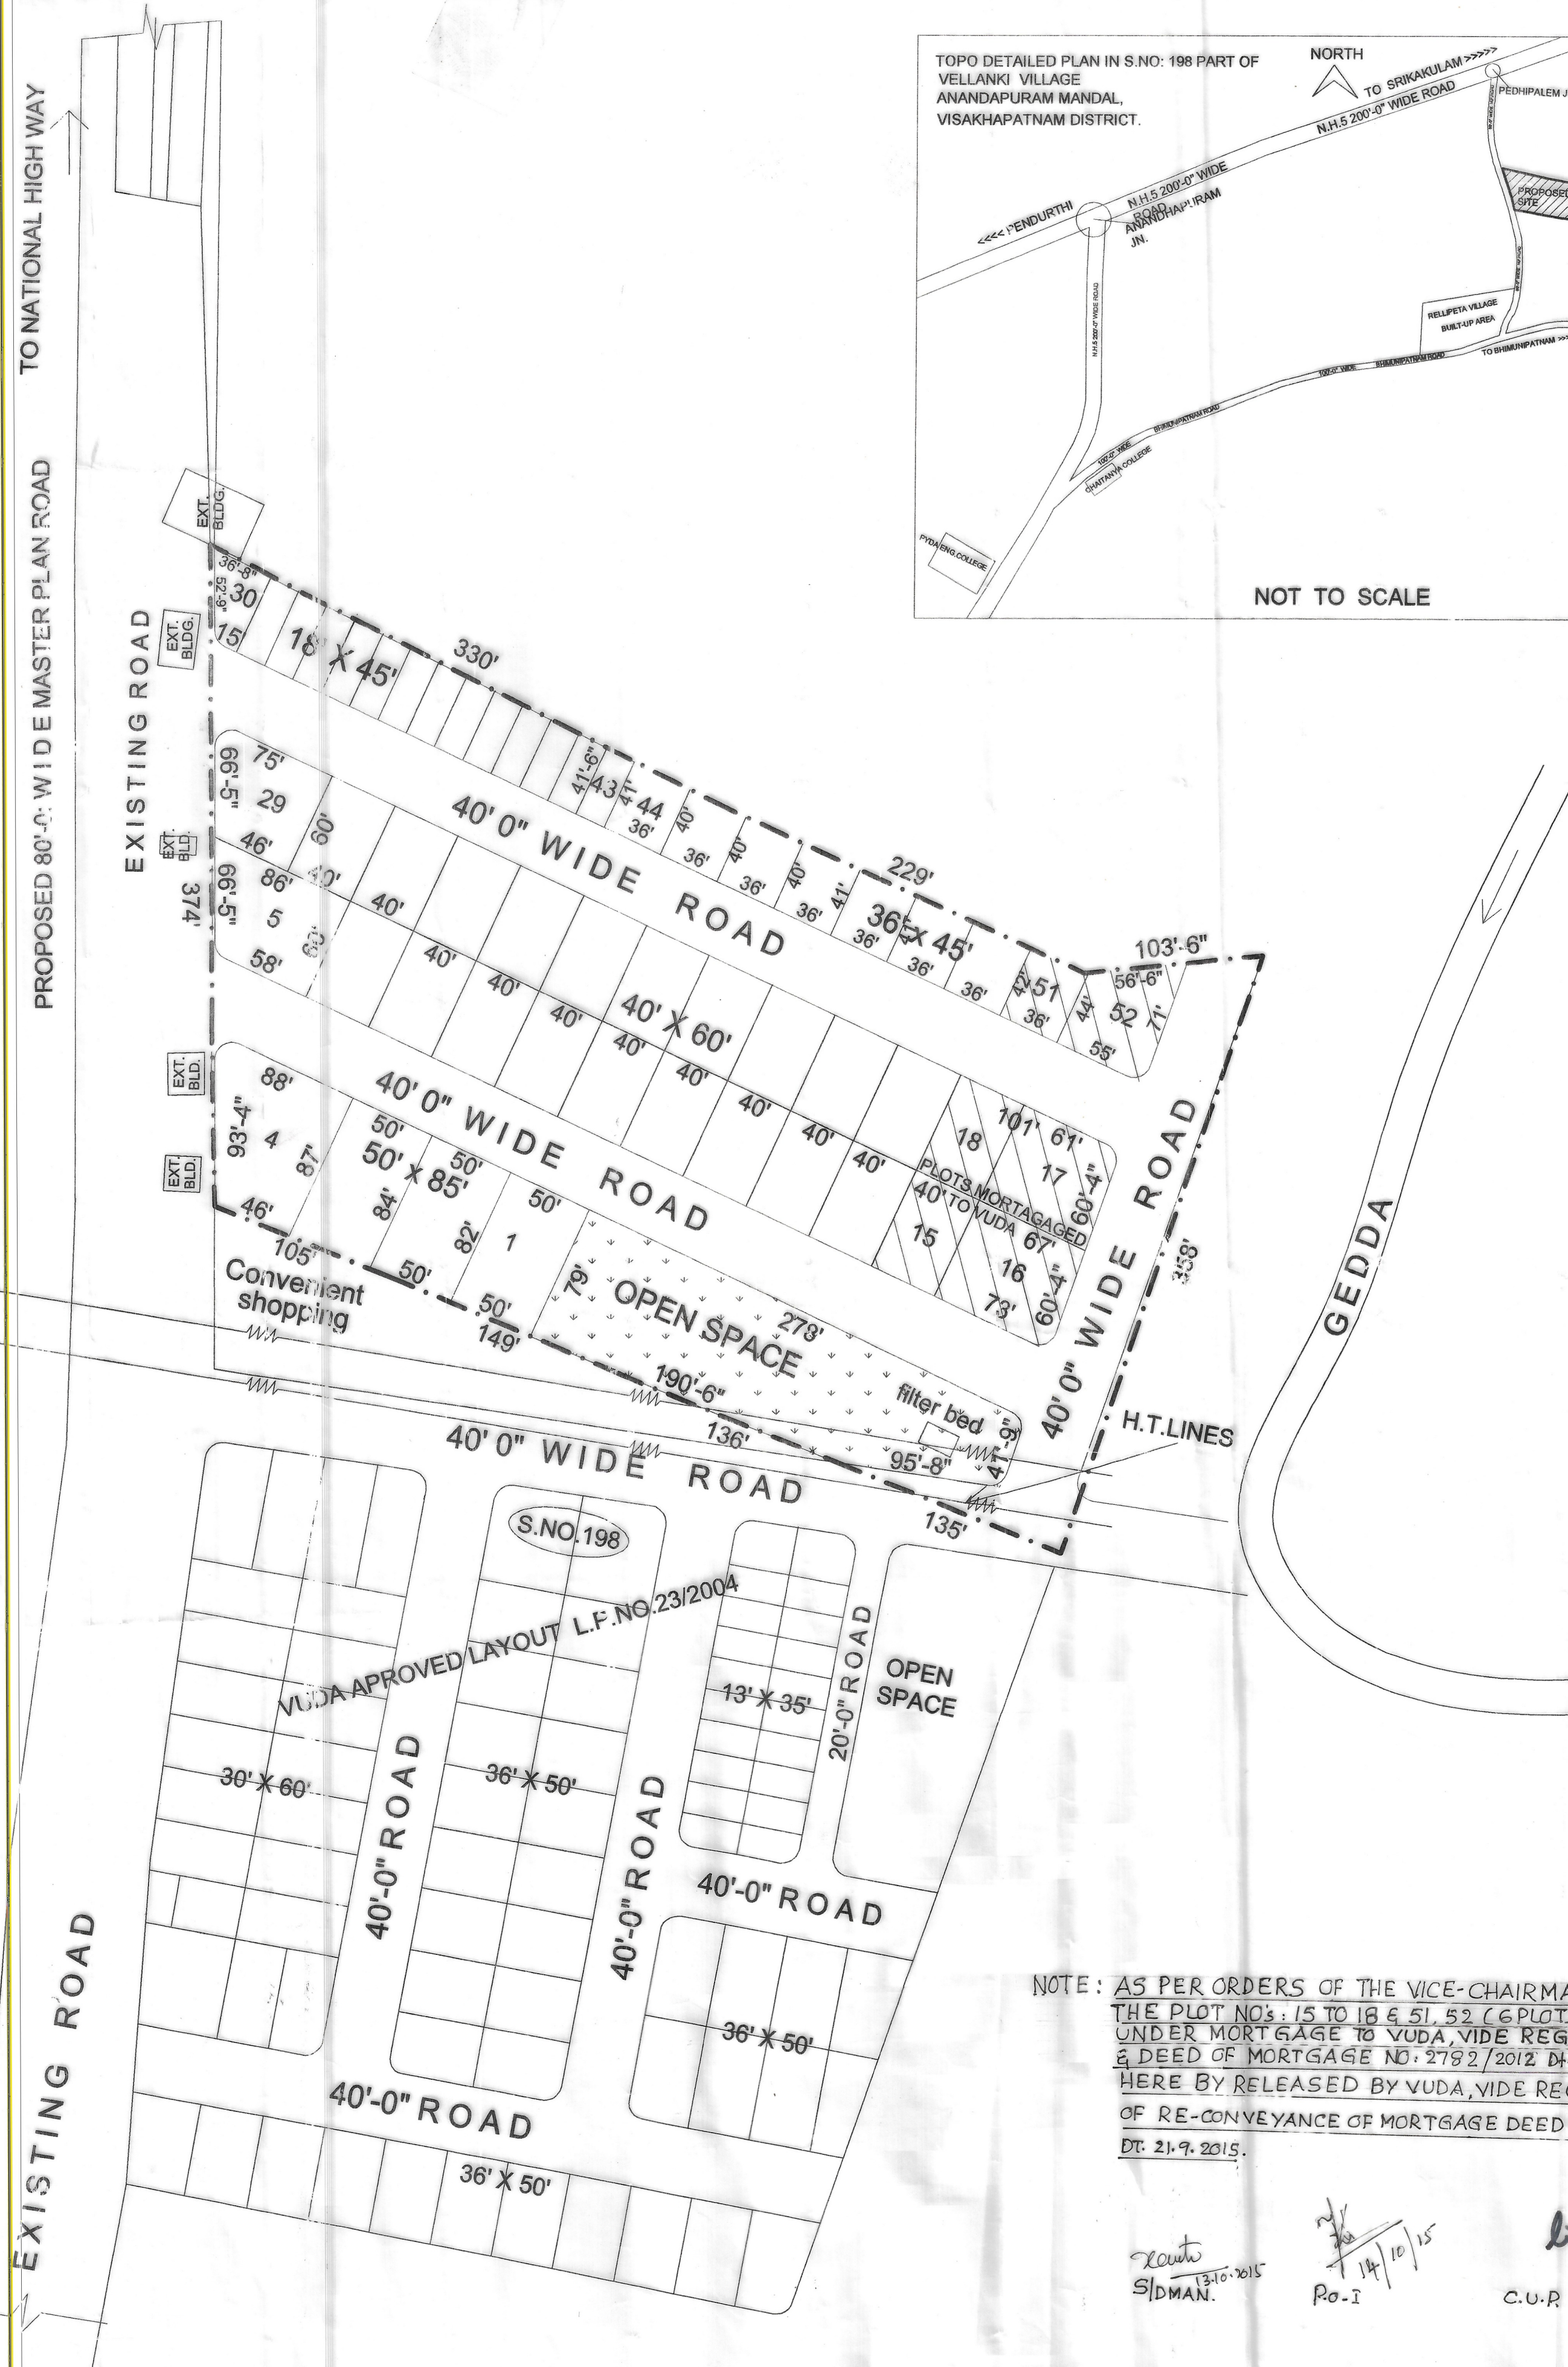

VISAKHAPATNAM URBAN
DEVELOPMENT AUTHORITY

NOTE: AS PER ORDERS OF THE VICE-CHAIRMAN, DT: 3.9.2015.
THE PLOT NOs: 15 TO 18 & 51, 52 (G PLOTS) WHICH ARE
UNDER MORTGAGE TO VUDA, VIDE REGISTERED AGREEMENT
& DEED OF MORTGAGE NO: 2792/2012 DT: 19.12.2012 ARE
HERE BY RELEASED BY VUDA, VIDE REGISTERED DEED
OF RE-CONVEYANCE OF MORTGAGE DEED NO: 4702/2015
DT: 21.9.2015.

Levite
S/DMAN. 13.10.2015

~~2/14~~
14/10/15
R.O.-I

li ✓
16/10/11
C.U.P