


**PROPOSED LAY OUT PLAN
OF RAMNAGAR COLONY INTSNO 3/2B
OF BLOCK NO 1 OF ANAKAPALLE
SCALE 1" = 33'**

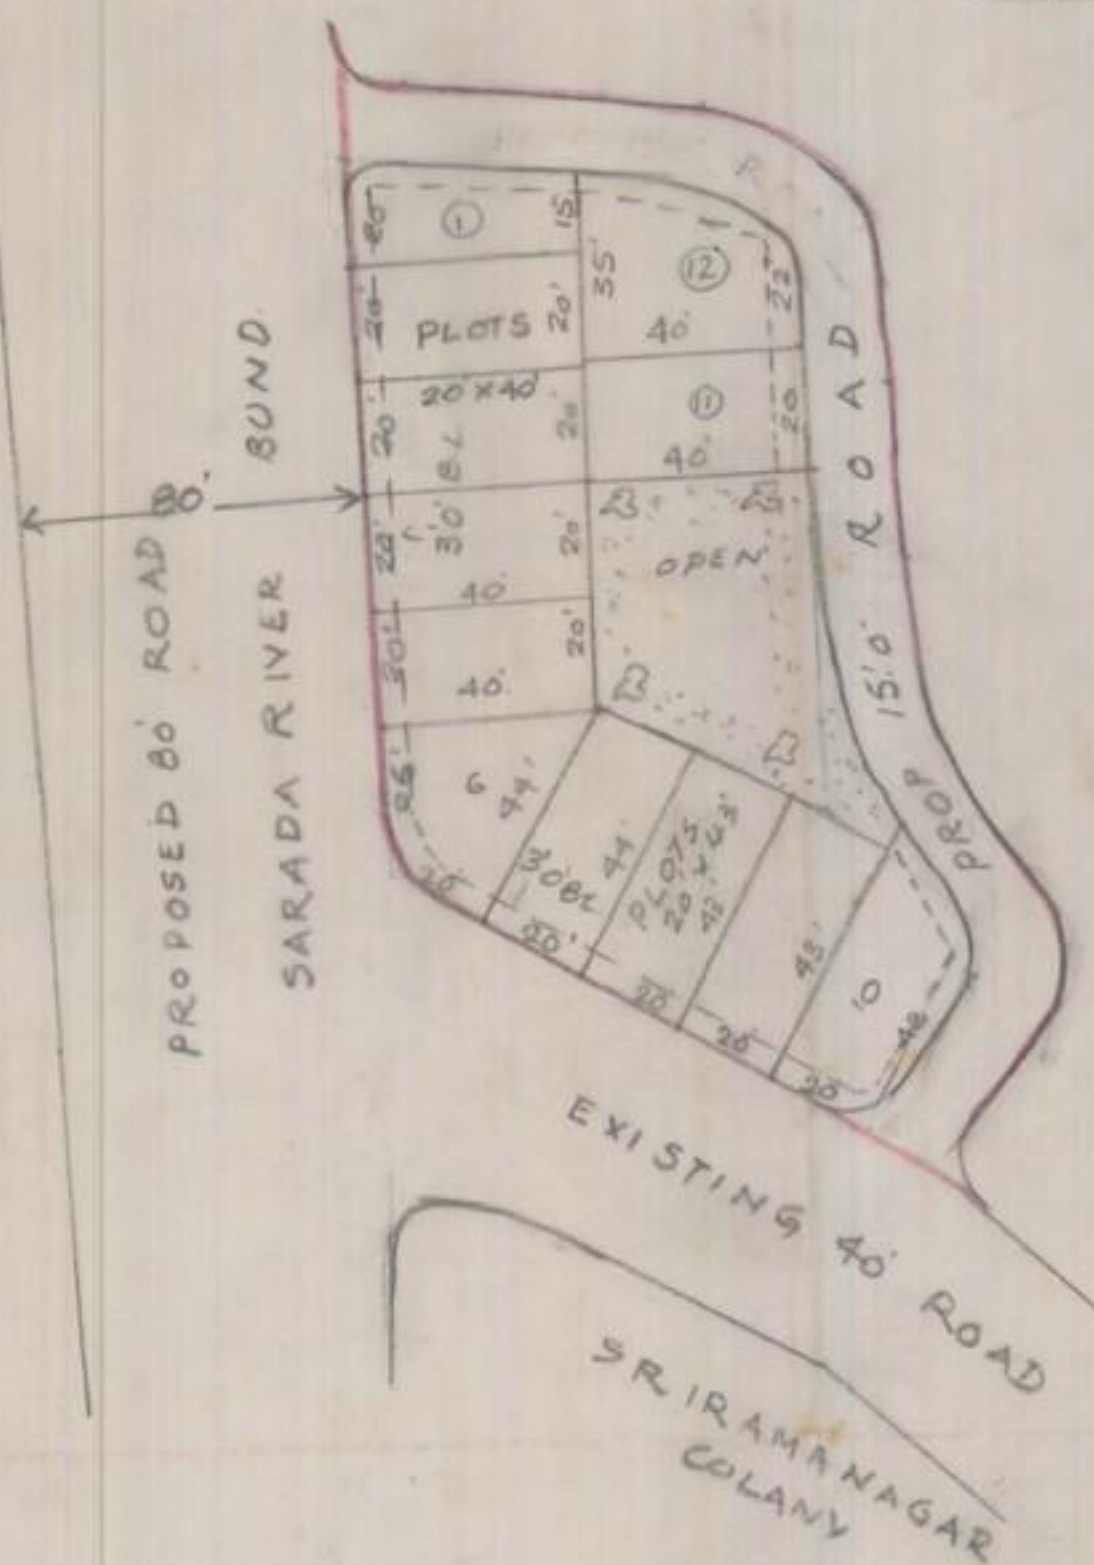

L.P. NO 20/85

FILE RCNO 96/85-F1



REFERENCE

TOTAL EXTENT OF LAYOUT	0.36 AC	
TOTAL NO PLOTS	12	
EXTENT OF EACH PLOT	88.88 sq/yds	
SIZE OF THE PLOTS	76.4 ft	
TOTAL EXTENT OF THE LAYOUT	0.36 AC	
TOTAL PLOTTED AREA	0.23 AC	63.88%
ROADS AREA	0.09 AC	22.22%
OPEN SPACE AREA	0.05 AC	13.90%
	<u>0.36 AC</u>	<u>100.00%</u>
SCHME BOUNDARY	-	
BUILD IN LINE	3' 0"	

<i>K. Srinivasulu</i> TR S	<i>Dee</i> CTP 21.90
G. Srinivasulu J. P. O. 1828	
URBAN DEVELOPMENT AUTHORITY VISAKHAPATNAM	