


REGULARISATION OF
 EMS LAY-OUT INS NO 64
 645/1 OF THUMMAPALA
 IN ANAKAPALLI TALUK VSP

LAND USE ANALYSIS

PLOTTED AREA: 5.07ac
 ROADS AREA: 2.44ac
 OPEN SPACE AREA: 0.30ac
 TOTAL EXTENT: 8.41ac

TOTAL NO OF PLOTS: 169 nos
 SIZE OF THE EACH PLOT: 35'X40'
 LAY-OUT BOUNDARY
 BUILDING LINE FOR ALL THE ROADS = 5'-0"

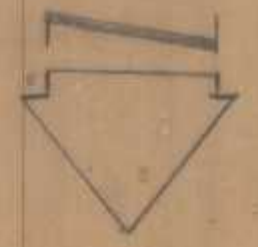


FILE RC NO
 LP NO. 20/88

SCALE=1"=66'

CHIEF TOWN PLANNER & PROJECT DIRECTOR
 ASSISTANT TOWN PLANNER
 VICE CHAIRMAN URBAN DEVELOPMENT AUTHORITY

VISAKHAPATNAM
 URBAN DEVELOPMENT
 AUTHORITY

641

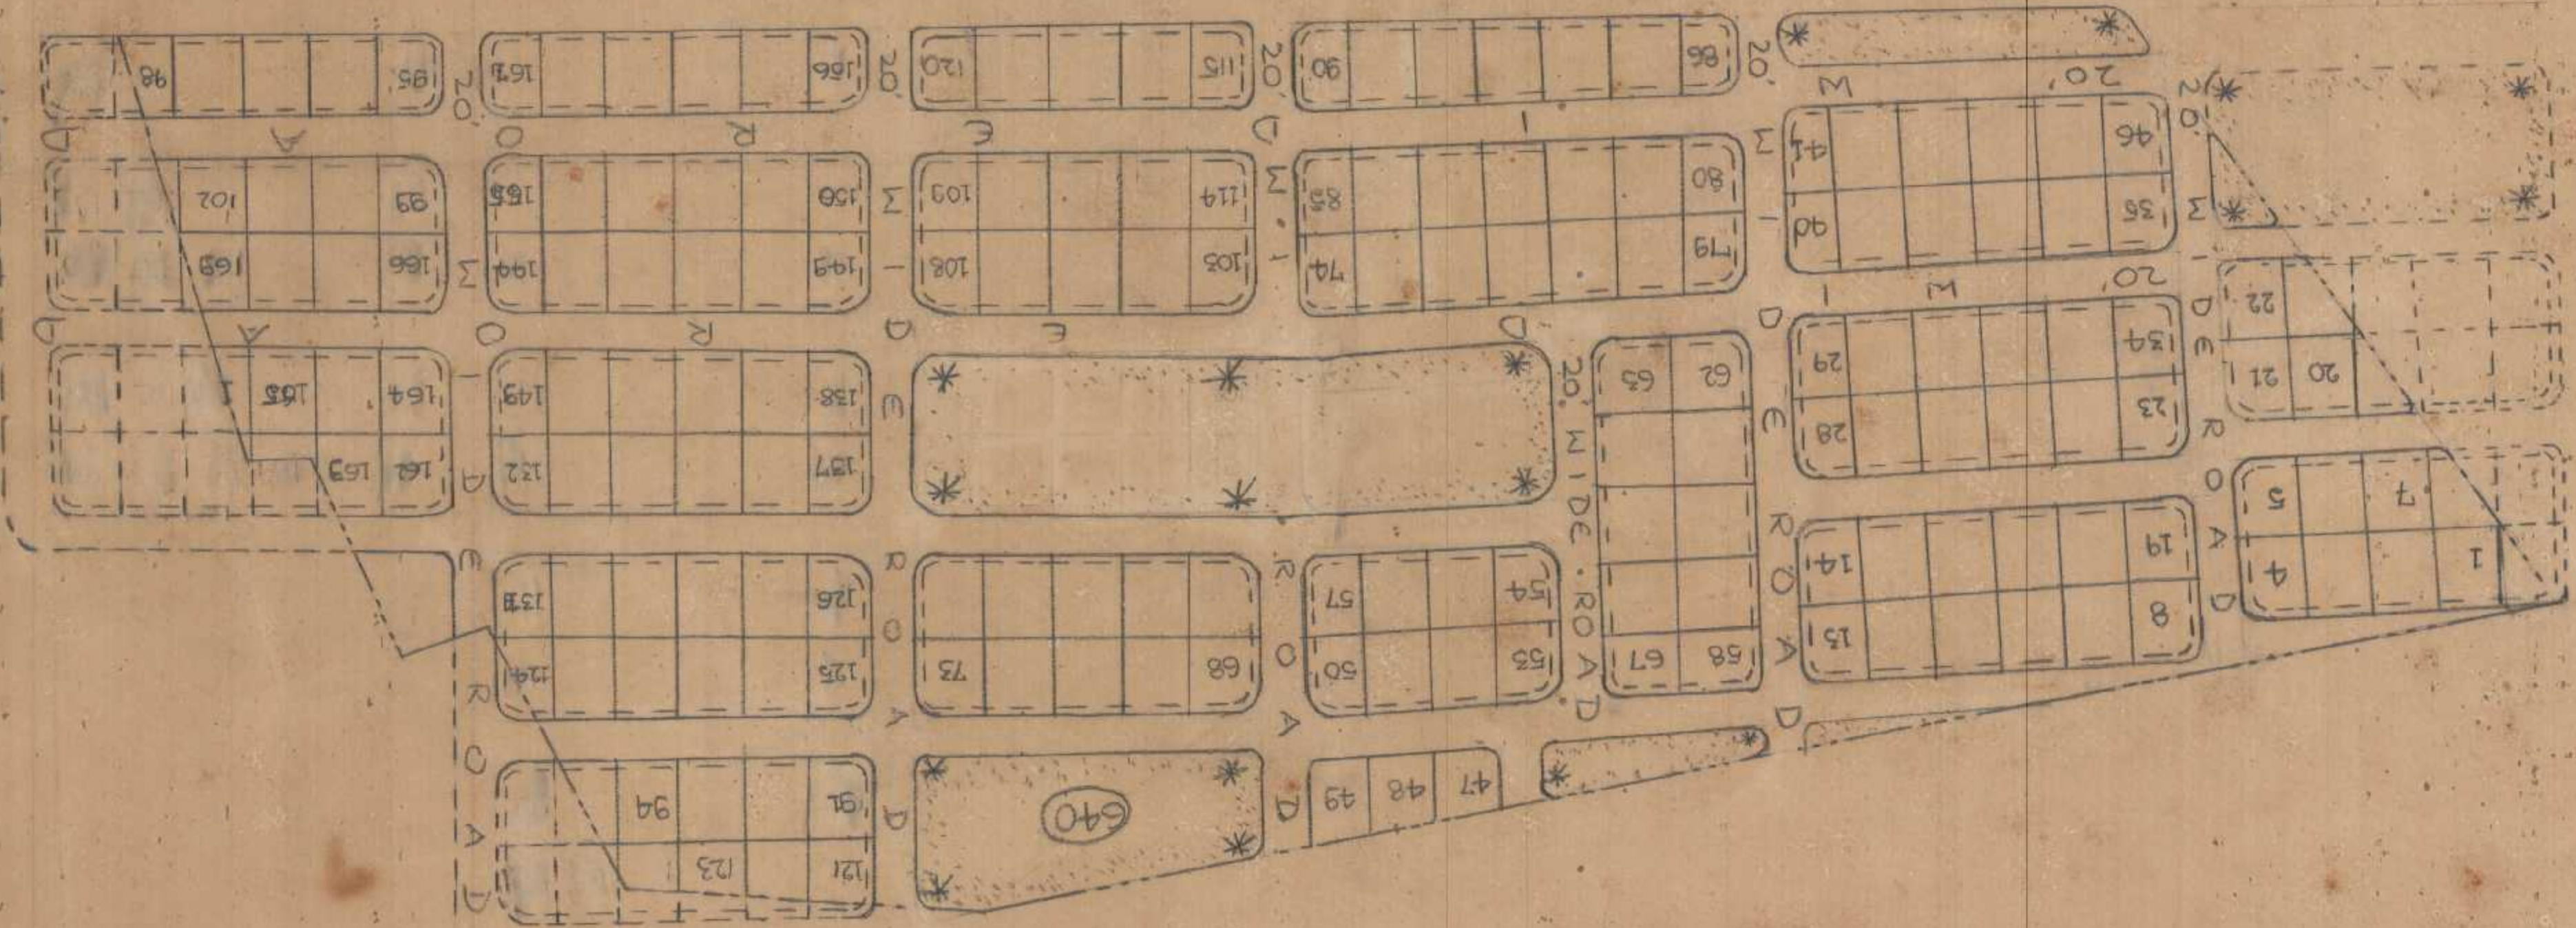

PISINIKADA VILLAGE