


PROPOSED LAY-OUT FOR S.NO. 48/¹⁹²⁸
 OF CHINAMUSHIDIVADA (V)
 PENDURTHI MANDAL
 VISAKHAPATNAM-DIST.
 BELONG TO SRI. M. SATHYA NARAYANA RAO

LAND USE ANALYSIS :-

S.No	DESCRIPTION	EXTENT	%
1	PLOTTED AREA	0.41	82.00%
2	ROADS AREA	0.09	18.00%
3	OPEN SPACE AREA	NIL	NIL %
TOTAL LAY-OUT EXTENT ACS		0.50	100.00%

SIZE OF PLOT : 30'-0" X 60'-0"
 NO. OF PLOTS : 12 NOS

LAY-OUT BOUNDARY.

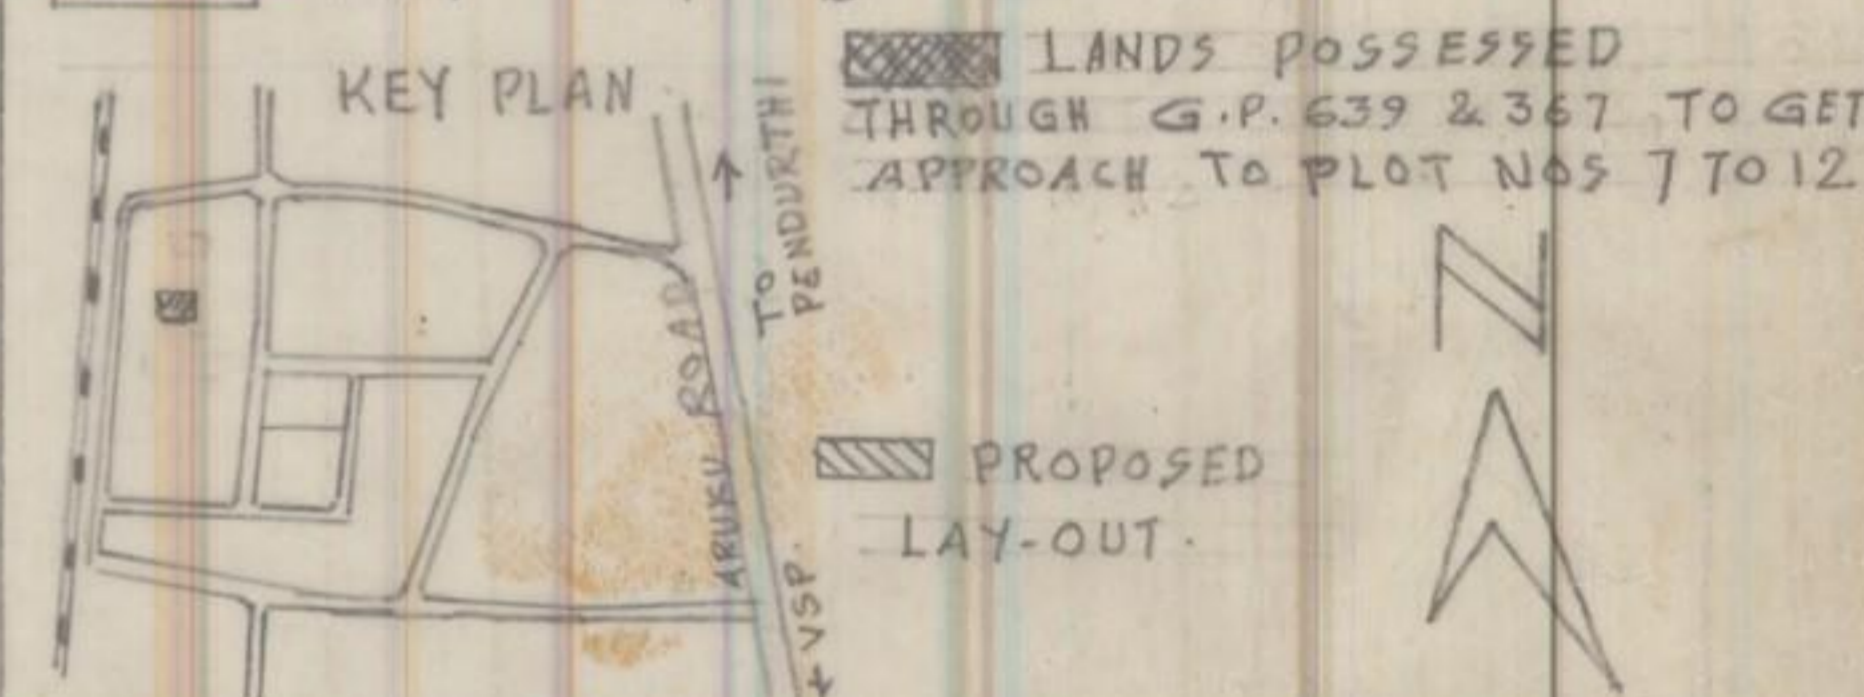

DRAWN BY :

Real
 G.6/92
 ADM.

SCALE :

1 INCH = 132 FEET.

R.C.NO. 16/92 G2

L.P.NO. 21/93
 (BLP 2/93)

K. S. Rao
 9-6-92
 JUNIOR PLANNING OFFICER

K. Chingappa
 6/7/92
 CHIEF PLANNING OFFICER

M. Chandra
 9/6/92
 PLANNING OFFICER

Chandrababu
 VICE-CHAIRMAN

VISAKHAPATNAM URBAN