

PROPOSED LAY-OUT PLAN IN S.Nos. 99/4 to 9;221/2p OF ANANDAPURAM (V) ANANDAPURAM MANDAL VISAKHAPATNAM-DIST. BELONGS TO SRI.B.HEMANTH KUMAR AND SRI. CH.V.RAMI REDDY. M/S.Shree Sai Rama Consts,"N" Developer's.

LANDUSE ANALYSIS :

SL.NO.	DESCRIPTION	EXTENT IN ACS.	PERCENTAGE
1.	PLOTTED AREA	3.82	59.69
2.	ROADS AREA	1.94	30.31
3.	OPEN SPACE AREA	0.64	10.00
		6.40	100.00

SL.NO.	PLOT SIZE	EXTENT in Sq.yds.	NO.OF PLOTS
1.	65' 0" X 120' 0"	866.66	01 Nos.
2.	45' 0" X 100' 0"	500.00	02 Nos.
3.	45' 0" X 70' 0"	350.00	10 Nos.
4.	40' 0" X 60' 0"	266.66	22 Nos.
5.	30' 0" X 60' 0"	200.00	14 Nos.
6.	30' 0" X 50' 0"	166.66	10 Nos.
7.	24' 6" X 56' 0"	152.44	02 Nos.
8.	18' 0" X 45' 0"	90.00	14 Nos.
9.	24' 0" X 30' 0"	80.00	04 Nos.
10.	20' 0" X 30' 0"	60.00	02 Nos.

TOTAL NO.OF PLOTS : 81 Nos.

— — — PROP.LAY-OUT BOUNDARY
 ▨ PLOTS MORTGAGED TO V.U.D.A.
 PLOT NOS. From 19 to 24; 27 to 31 & 50 to 54 (16 Nos).
 EXTENT : ACS.0.59 CENTS.
 THE ABOVE PLOTS ARE FALLEN IN S.NO-221/2p

For Shree Sai Rama Constructions "N" Developers

Bhraman *Ramesh*
 Managing Partner

OWNER SIGN.

P. Sivakosava Rao
 P. Sivakosava Rao
 Licensed Surveyor
 Licence No. 396
 Urban Development Authority
 Visakhapatnam
 Call: 9000133229 2011-14
 LICENSED SURVEYOR.

SCALE : 1" = 66'-0"
 L.P.NO. 23/2013
 RC.NO : 6544/12/PLG/L6.

A.D.M


Manjula / 6.5.013.
 ASST.PLANNING OFFICER.

S. Rama
 PLANNING OFFICER

Kishor / 15/13
 CHIEF URBAN PLANNER.

N. Srinivas / 30/15/13
 VICE-CHAIRMAN.

VISAKHAPATNAM URBAN DEVELOPMENT AUTHORITY.

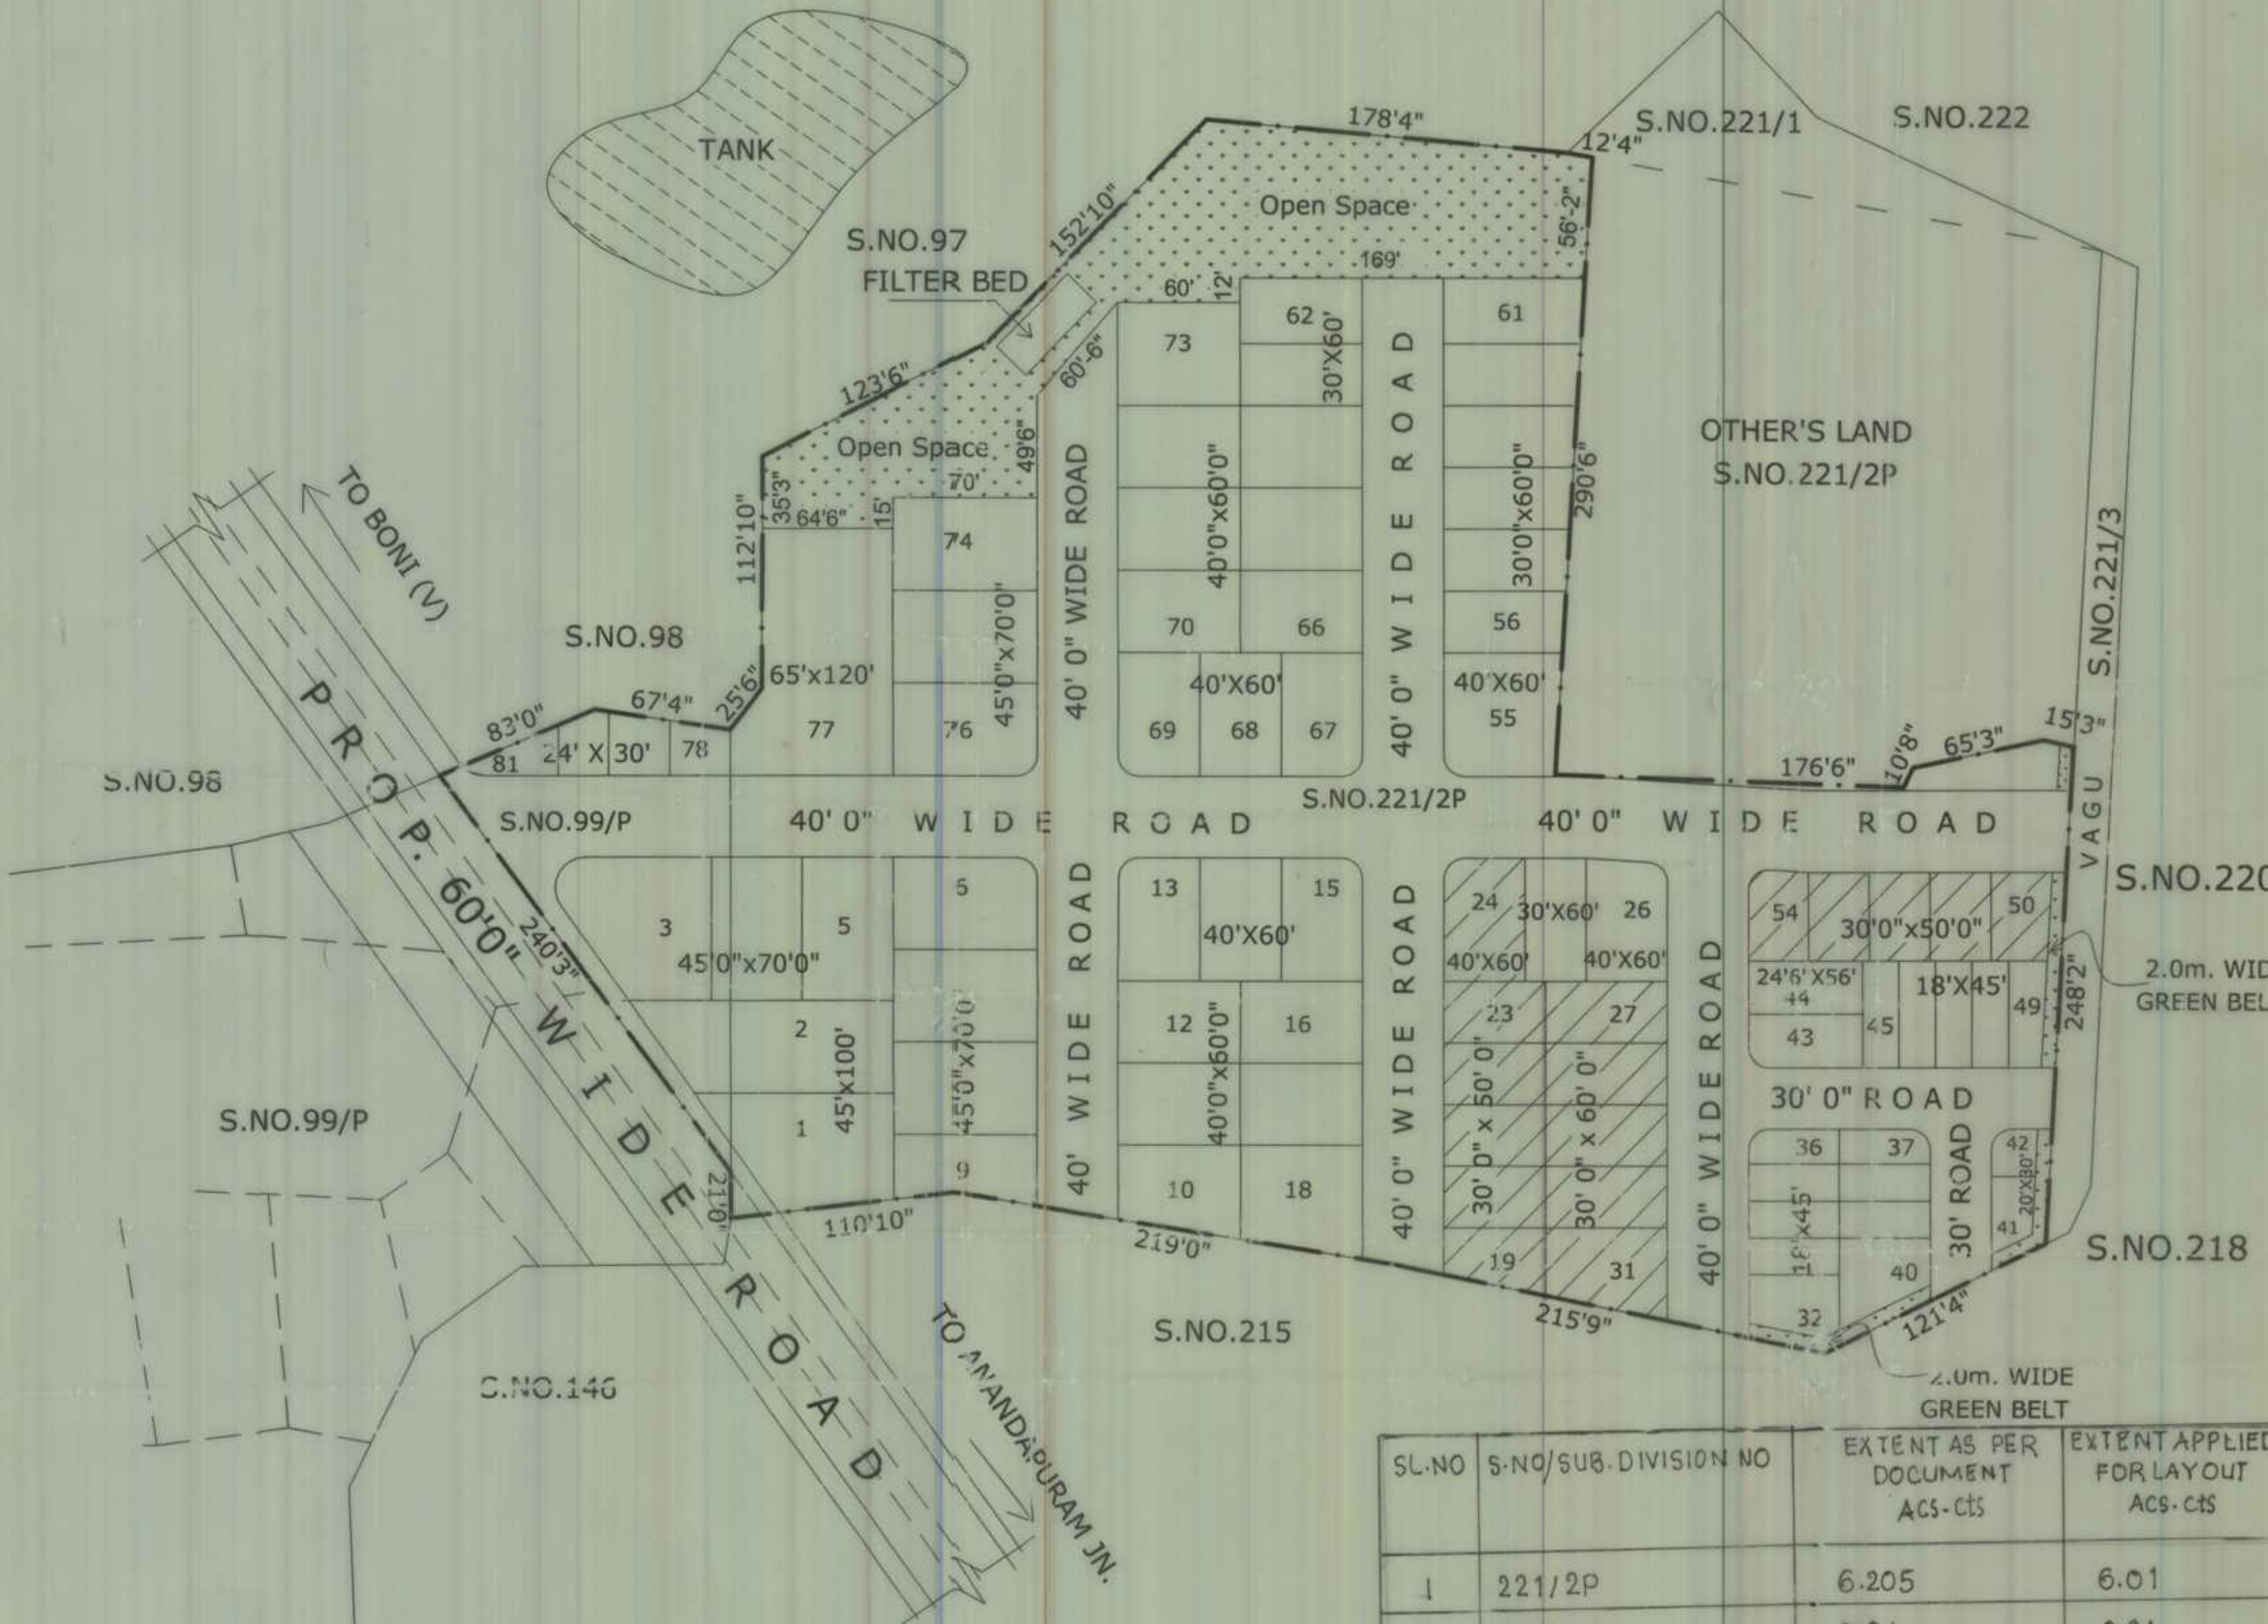

SL.NO	S.NO/SUB.DIVISION NO	EXTENT AS PER DOCUMENT ACS-CTS	EXTENT APPLIED FOR LAYOUT ACS-CTS
1	221/2P	6.205	6.01
2	99/4	0.01	0.01
3	99/5	0.10	0.10
4	99/6	0.09	0.09
5	99/7	0.05	0.05
6	99/8	0.07	0.07
7	99/9	0.07	0.07
TOTAL EXTENT		6.595	6.40