


DONE

N.H.43 ROAD  
TO VIZIANAGARAM >>>>>  
<<<<< VISAKHAPATNAM

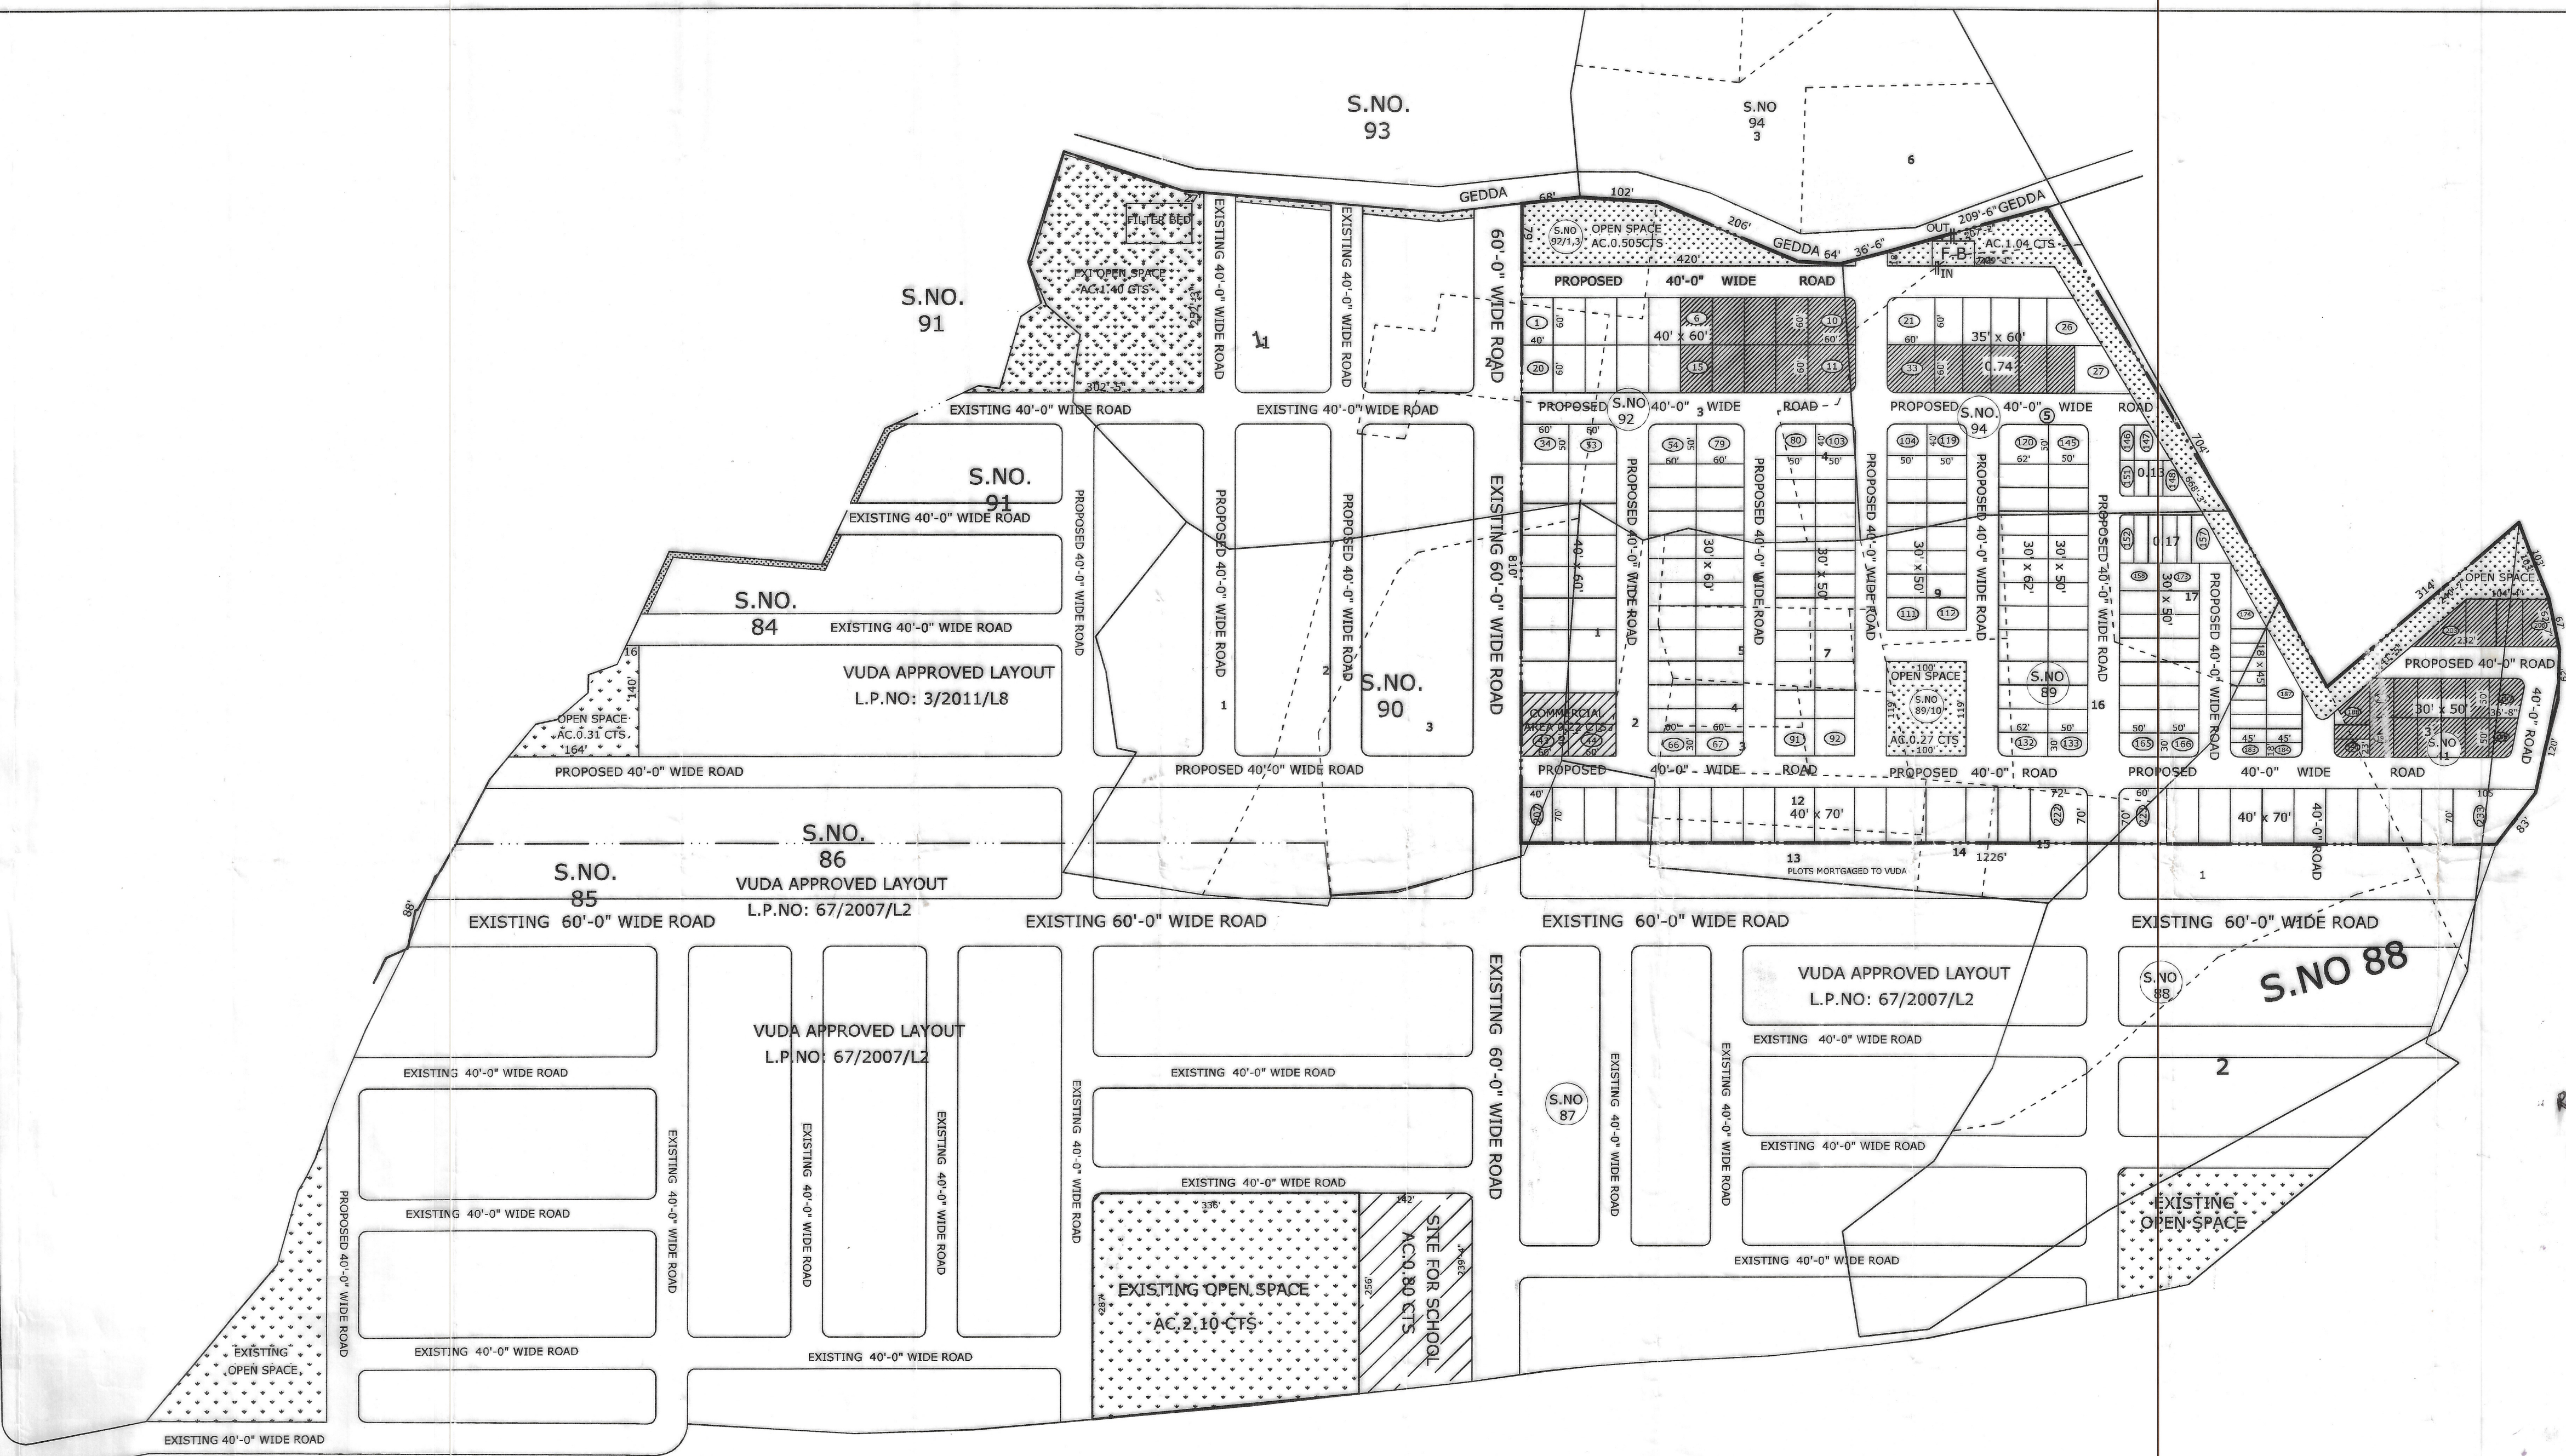

**PROPOSED LAYOUT IN S.Nos:**  
87/2p;88/1p,3;89/1p,2 To 17;  
90/2p,3;92/1To4;94/4,5. OF  
JONNADA-VILLAGE DENKADA-  
MANDAL VIZIANAGARAM-DISTRICT  
AND S.NO 41/1p OF  
BODAMETTPALEM-VILLAGE  
BHEEMUNIPATNAM -MANDAL  
VISAKHAPATNAM -DISTRICT  
BELONGS TO :  
M/S.R.K.PROMOTERS PVT. LTD. & OTHERS

| DESCRIPTION OF LAYOUT IN S.Nos. |                            |                       |                            |                       |                            |
|---------------------------------|----------------------------|-----------------------|----------------------------|-----------------------|----------------------------|
| Sy.No. & Sub Division           | EXTENT AS PER DOCUMENT AC. | Sy.No. & Sub Division | EXTENT AS PER DOCUMENT AC. | Sy.No. & Sub Division | EXTENT AS PER DOCUMENT AC. |
| 41/P                            | 0.7100                     | 89/14                 | 0.2000                     | 89/8                  | 0.1700                     |
| 87/2P                           | 0.3000                     | 89/15                 | 0.2900                     | 89/9                  | 0.1900                     |
| 88/1P                           | 1.1000                     | 94/4                  | 0.6000                     | 89/11                 | 0.3500                     |
| 89/9                            | 0.1800                     | 90/2                  | 0.0300                     | 89/16                 | 0.8800                     |
| 89/10                           | 0.5400                     | 89/1                  | 0.5100                     | 89/17                 | 0.6900                     |
| 92/3                            | 2.3000                     | 89/2                  | 0.3800                     | 94/5                  | 2.7400                     |
| 92/4                            | 0.3000                     | 89/3                  | 0.2200                     | 90/3                  | 0.4600                     |
| 89/16                           | 0.4800                     | 89/4                  | 0.2000                     | 92/1                  | 0.6900                     |
| 88/3P                           | 1.1700                     | 89/5                  | 0.4500                     | 92/2                  | 0.2500                     |
| 89/12                           | 0.2200                     | 89/6                  | 0.7900                     | TOTAL                 | 17.85 Cts                  |
| 89/13                           | 0.3400                     | 89/7                  | 0.1200                     | EXTENT                |                            |

| LAND USE ANALYSIS :- |                 |                  |            |
|----------------------|-----------------|------------------|------------|
| SL.NO.               | DESCRIPTION     | EXTENT ACs.-cts. | PERCENTAGE |
| 1.                   | PLOTTED AREA    | 10.32            | 57.81 %    |
| 2.                   | COMMERCIAL AREA | 0.22             | 01.23 %    |
| 3.                   | ROADS AREA      | 5.51             | 30.88 %    |
| 4.                   | OPEN SPACE AREA | 1.80             | 10.08 %    |
| TOTAL AREA           |                 | 17.85            | 100.00 %   |

| PLOTS DETAILS :- |                |                     |             |                    |            |
|------------------|----------------|---------------------|-------------|--------------------|------------|
| SL.NO.           | PLOT SIZE      | PLOT AREA IN Sq Yds | NO OF PLOTS | PLOT AREA IN ACRES | PERCENTAGE |
| 1                | 40' X 70'      | 311.11              | 27          | 1.92               | 18.17 %    |
| 2                | 40' X 60'      | 266.66              | 40          | 2.45               | 23.22 %    |
| 3                | 35' X 60'      | 233.33              | 13          | 0.74               | 7.02 %     |
| 4                | 30' X 62'      | 206.66              | 13          | 0.70               | 06.65 %    |
| 5                | 30' X 60'      | 200.00              | 26          | 1.15               | 10.91 %    |
| 6                | 30' X 50'      | 166.66              | 86          | 3.05               | 21.93 %    |
| 7                | 18' X 45'(EWS) | 90.00               | 28          | 1.05               | 02.08 %    |
| COMMERCIAL AREA  |                |                     | 0.22        | 02.08 %            |            |
|                  |                |                     | 233         | 11.28              | 100.00 %   |

PLOTS MORTGAGED TO VUDA :-  
PLOT NOS :- 6 TO 15, 28 TO 33, 188 TO 202 & 203 TO 206  
NO.OF PLOTS :- 35 Nos.  
EXTENT IN ACRES :- 1.63 Acrs.

----- PROPOSED LAYOUT E JUNDARY.

SCALE :  
1" = 132'-0"

NOF TH

Managing Director

LICENCED SURVEYOR

OWENERS SIGN.

Chief Urban Planner

FILE RC.NO: 3094/12/L8 L.P NO: 23/2014

PLOTS MORTGAGED TO VUDA  
EXTENT :Ac 1.63 Cts

ADM.

Planning Officer

VICE CHAIRMAN

VISAKHAPATNAM URBAN  
DEVELOPMENT AUTHORITY