

62

**PROPOSED LAYOUT PLAN SHOWING
IN SURVEY NO'S:- 171/3(P) AND 173/1 (P)
OF SARIKA - VILLAGE,
VIZIANAGARAM - MANDAL,
VIZIANAGARAM -DISTRICT.**

**BELONGS TO :- M/S SURYA ESTATES.
VENTURE NAME:- POOSAPATI ESTATES PHASE-1**

LAND USE ANALYSIS :-

S.NO	LAND USED FOR	EXTENT Acres - Cents.	PERCENTAGE
1	PLOTTED AREA (Including E.W. Situated Land use / Emission)	6.39	58.09 %
2	ROADS AREA	3.50	31.82 %
3	OPEN SPACE AREA	1.11	10.09 %
TOTAL AREA		11.00	100.00 %

PLOTTING DETAILS :-

S.NO	PLOT SIZE IN Sq-yds.	NO OF PLOTS	EXTENT IN Acres.	PERCENTAGE
1	18' X 45' (E.W.S)	34	0.67	10.48 %
2	30' X 60'	3		
3	33' X 60'	32		
4	36' X 54'	3		
5	36' X 60'	24		
6	36' X 64'	3		
7	50' X 54'	3		
8	50' X 80'	3		
9	60' X 89'	3		
10	60' X 90'	12		
MIXED LAND/ AMINITIES		122	0.43	6.73 %
TOTAL		122	6.39	100.00 %

AREA STATEMENT OF LAYOUT IN SURVEY NOS. :-

Survey no and Subdivision.	Extent As Per Document Ac.
171/3(P)	7.16
173/1(P)	3.84
Total Extent	11.00

REFERENCE:-

- BOUNDARY OF THE LAYOUT.
- BOUNDARY OF SURVEY NO.
- BOUNDARY OF SUBDIVISION
- LOTS MORTGAGED TO VUDA :-
- PLOT NOS:- 114 To 122
- NO OF PLOTS :- 9 Nos.

EXTENT IN ACRES :- Acrs. 1.00 Cents.

SCALE
1" = 66'

N
W **E**
S

LICENSED SURVEYOR

SIGNATURE OF THE OWNER
Managing Partners.

PLANNING OFFICER

FILE RC.NO :- 8206/201/6/L8
L.P.NO :- 24/2017
M/s Surya Estates



CHIEF URBAN PLANNER
A.D.M. - 3.P.O

VICE CHAIRMAN

**VISAKHAPATNAM URBAN DEVELOPMENT
AUTHORITY**

S.NO-175

S.NO-176

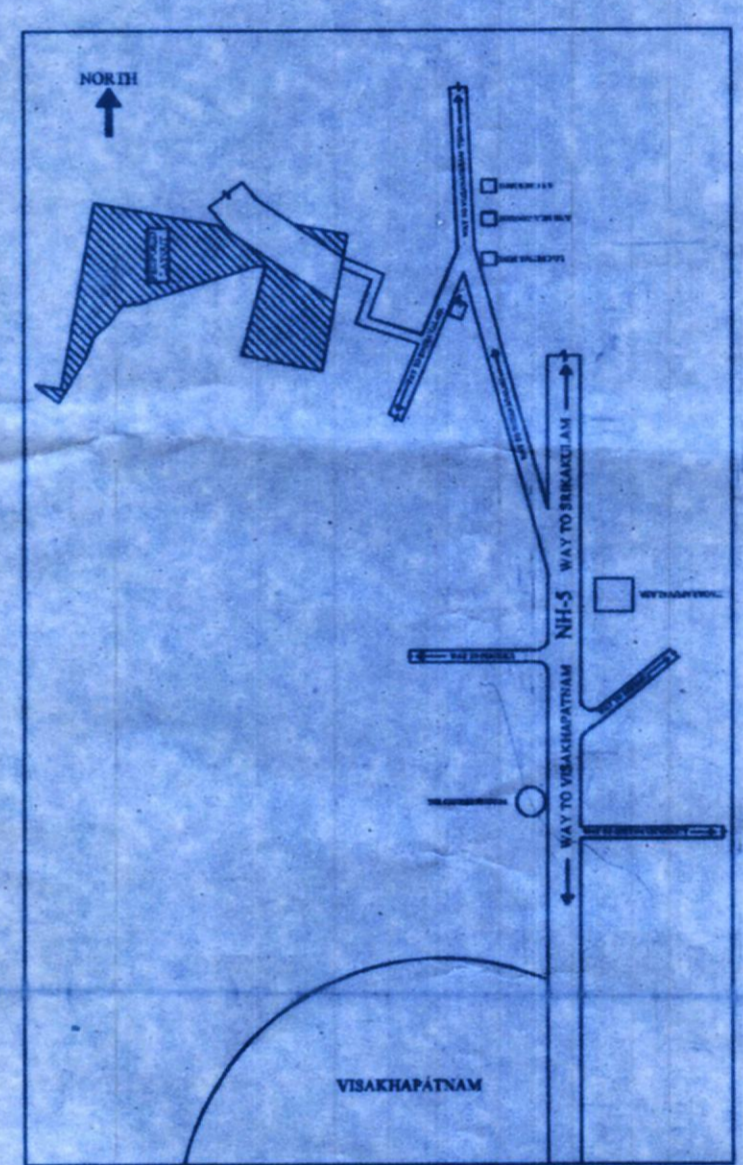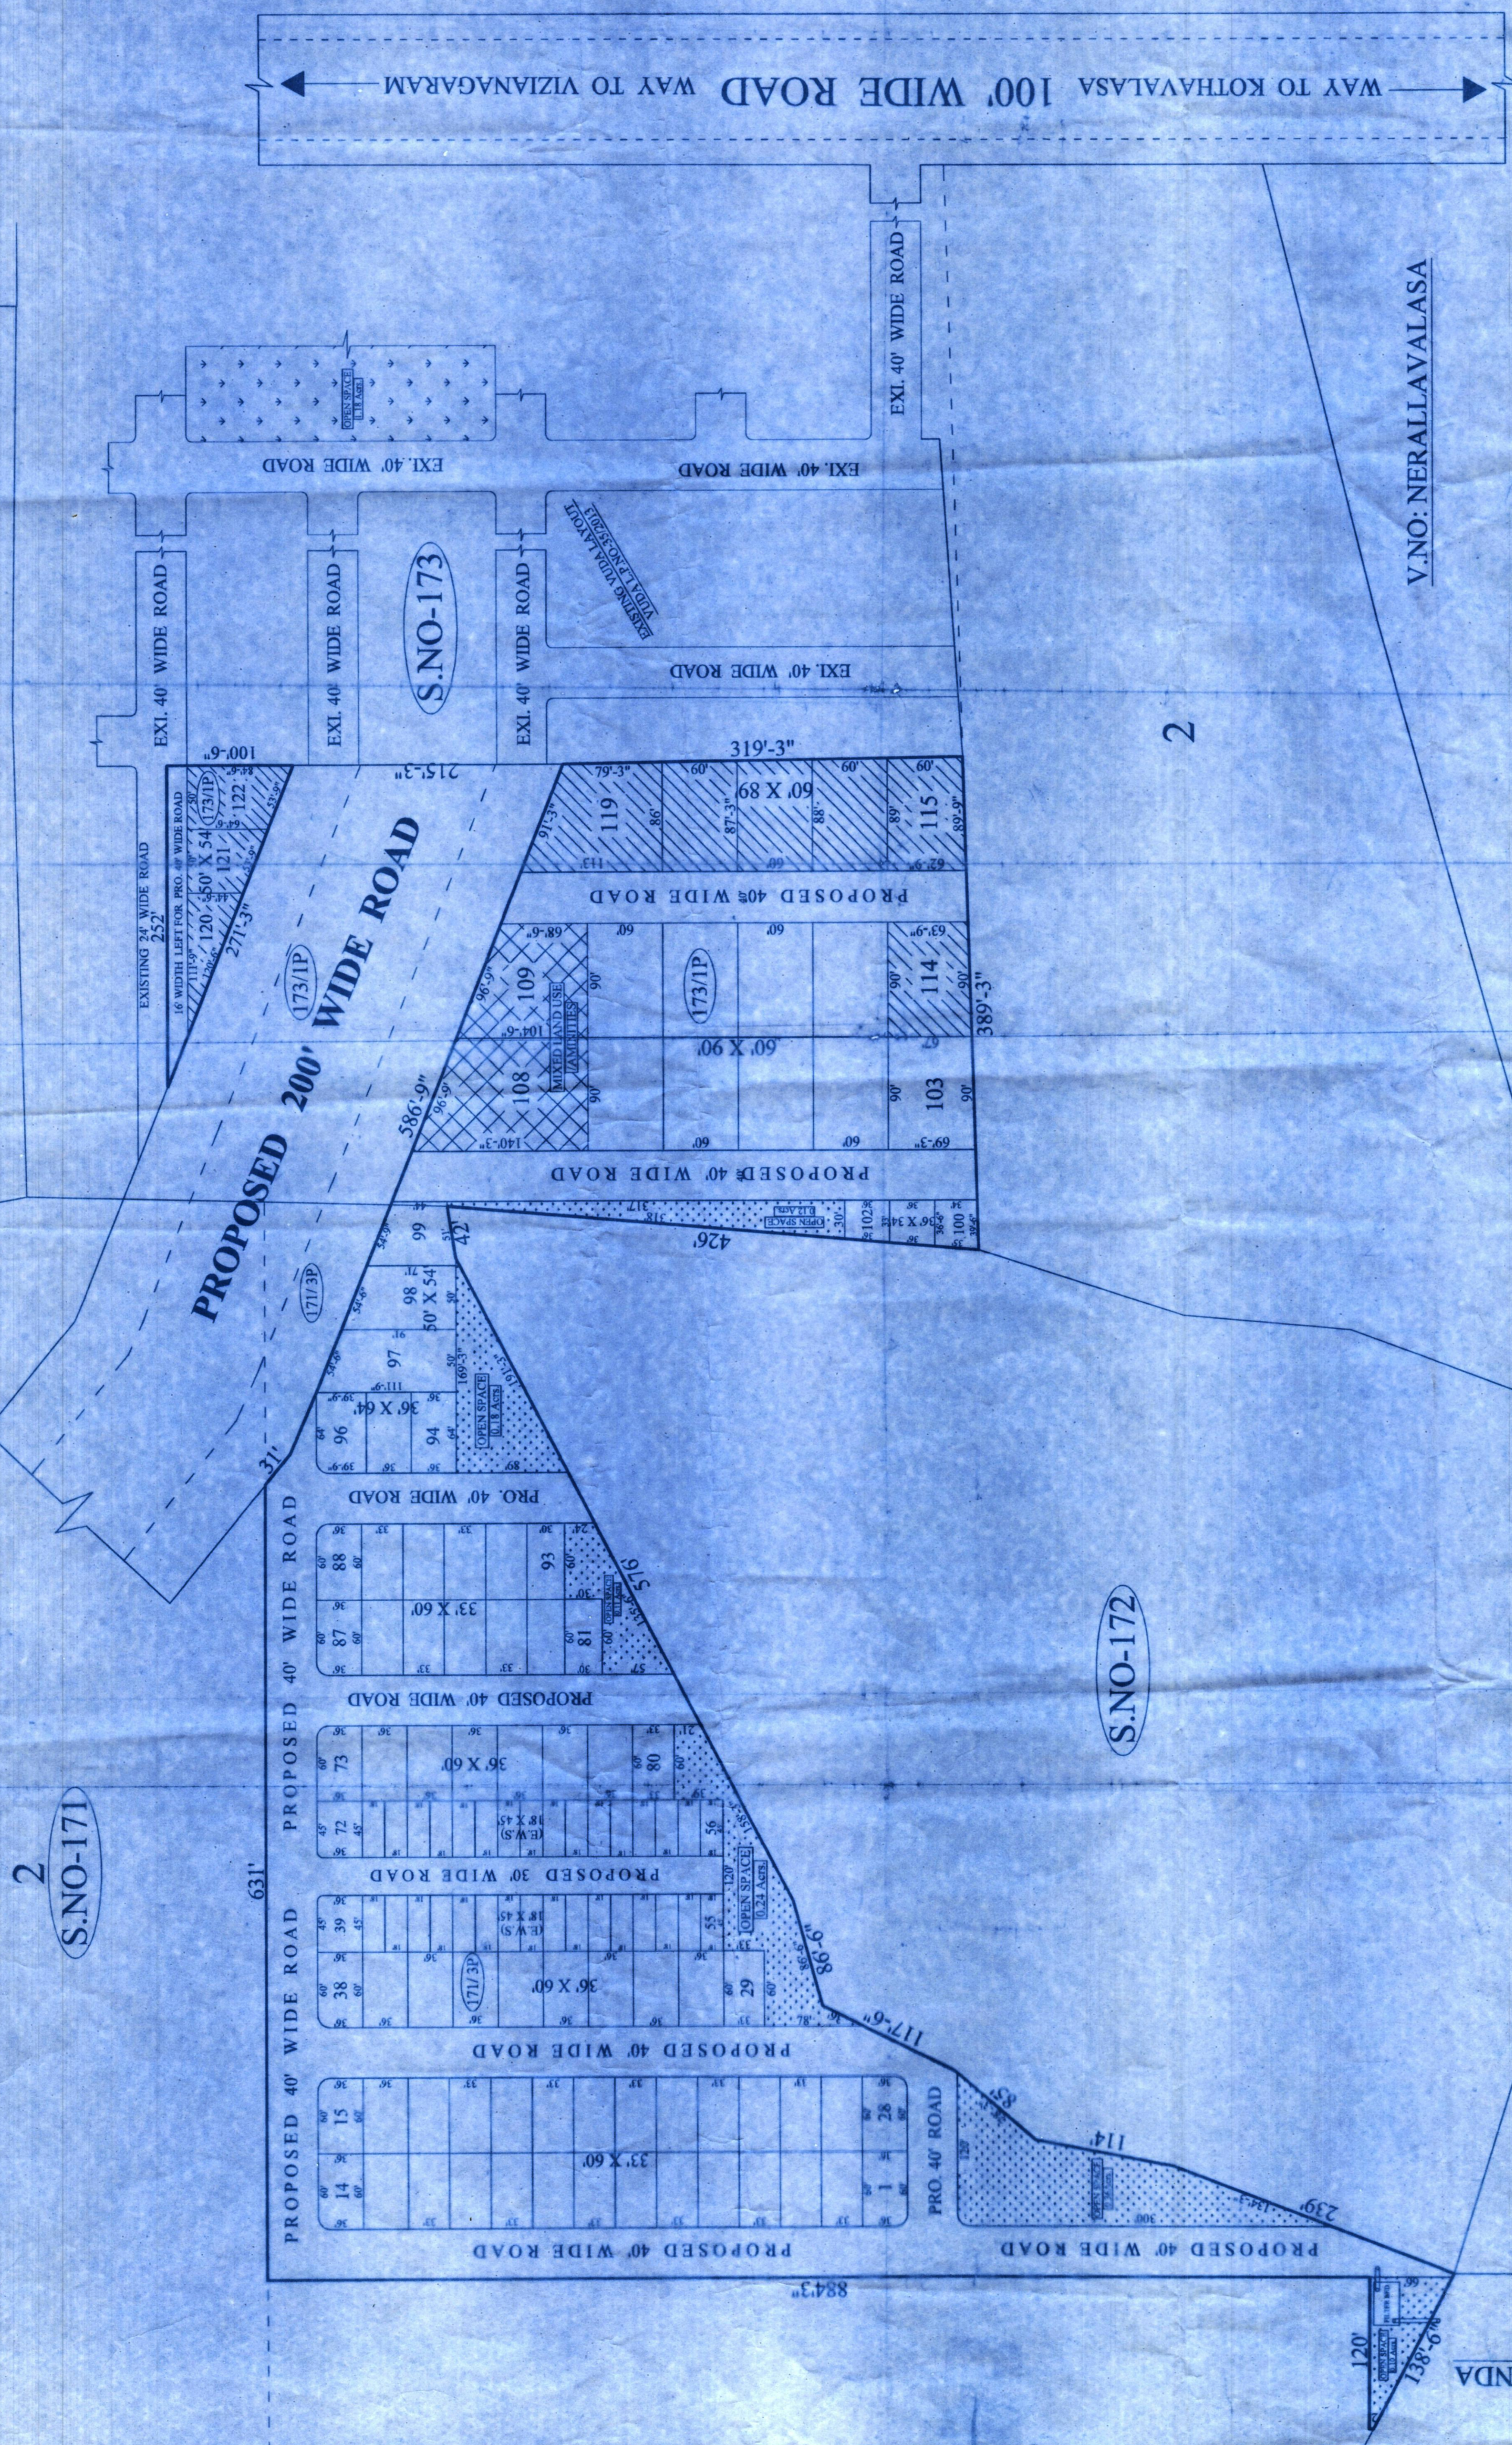

V.NO: NERALLAVALASA

V.NO: KORUKONDA

NOTE: As per the orders of the Metropolitan Commission VMRDA at A.No. 58 dt. 24-10-2019, the plot No. 114-122 (OS plots), which are under mortgage to VUDA (New VMRDA) vide Registered Doc. No. 340/2019 dt. 30-01-2019 are hereby released by VMRDA through registered deed of Release ment dt. mortgage wide Doc. No. 676/2019 dt. 28-10-2019.


A.D.M.

S.P.O

20/11/2019





