

REVISED
 PROPOSED SUGGESTIVE LAY-OUT
 FOR SNDS 113/45P&46 & 124/3A&4 OF CHINA-
 MUSHIDIWADA VILLAGE PENDURTHI
 MADAL. BELONGS TO SRI Y. NAGAYYA

LAND USE ANALYSIS

SNO	DESCRIPTION	EXTENT	%
1	PLOTTED AREA	0.86	59.72%
2	ROADS AREA	0.46	31.74%
3	OPEN SPACE AREA	0.12	18.94%
TOTAL EXTENT		1.44	100.00%


LAY OUT BOUNDARY

PLOT SIZES	40x60	4	100
	30x50	18	
TOTAL		22	

DRAWN BY: *[Signature]* SCALE: 1 INCH = 66 FEET
 JUNIOR PLANNING OFFICER: *[Signature]* CHIEF PLANNING OFFICER: *[Signature]*
 ASSIST. PLANNING OFFICER: *[Signature]* VICE CHAIRMAN: *[Signature]*

JUNIOR PLANNING OFFICER: *[Signature]* CHIEF PLANNING OFFICER: *[Signature]*
 ASSIST. PLANNING OFFICER: *[Signature]* VICE CHAIRMAN: *[Signature]*

VISAKHAPATNAM URBAN
 DEVELOPMENT AUTHORITY

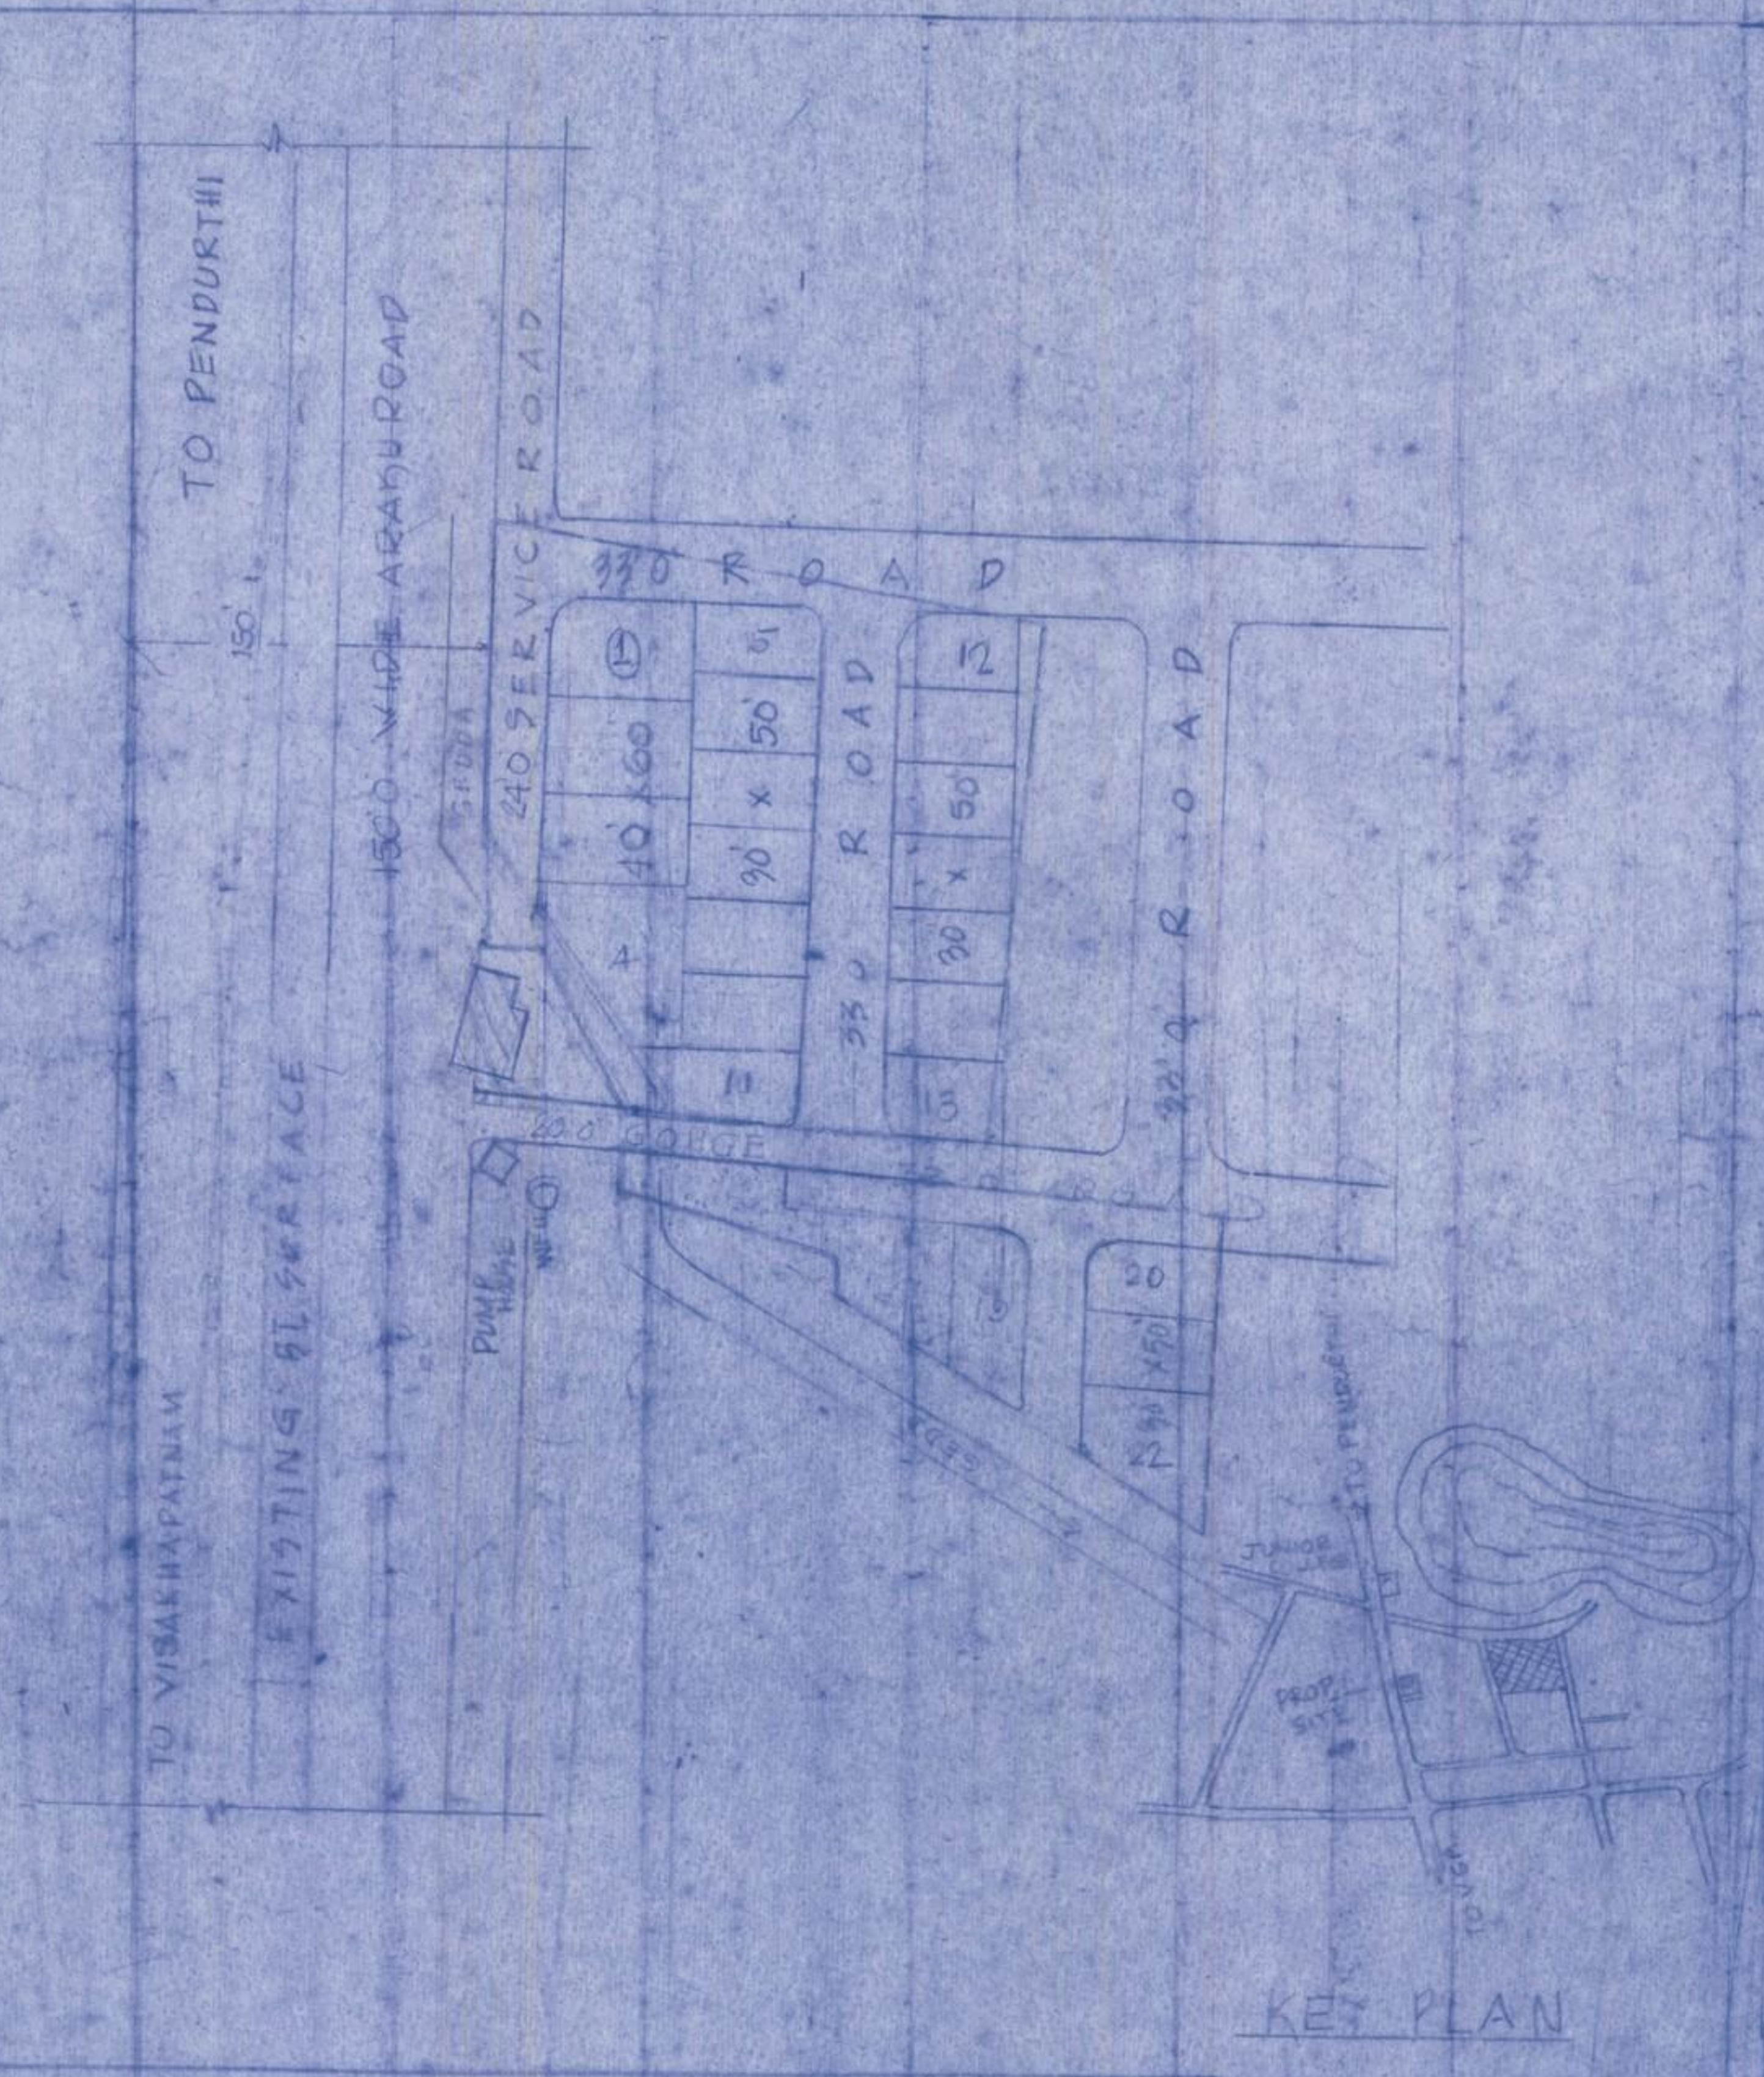

KEY PLAN