

REGULARISATION OF LAY-OUT IN S.NO 154/3 OF CHINAGANTYADA VILLAGE.

LAND USE ANALYSIS

| | | |
|------------------|------|--------|
| PLOTTED AREA AC. | 0.88 | 46.56% |
| ROADS AREA AC. | 0.42 | 22.22% |
| OPEN AREA AC. | 0.59 | 31.22% |
| TOTAL EXTENT AC. | 1.89 | 100.00 |

TOTAL NO OF PLOTS 13 NO.
 SIZE OF THE EACH PLOT 40x60'
 LAY OUT BOUNDARY

SCALE: 1"=66'



FILE NO 1198/710
 L.P NO 27/91

G. Sundar Rao
 T.P.S 21/6/91

V. Rajeshwari
 J.P.O 17/6/91


A. Babu Rao
 2/7/91
 ASSISTANT PLANNING OFFICER

[Signature]
 2/7/91
 PLANNING OFFICER

[Signature]
 CHIEF PLANNING OFFICER

[Signature]
 VICE CHAIRMAN.

VISAKHA PATNAM URBAN DEVELOPMENT AUTHORITY.

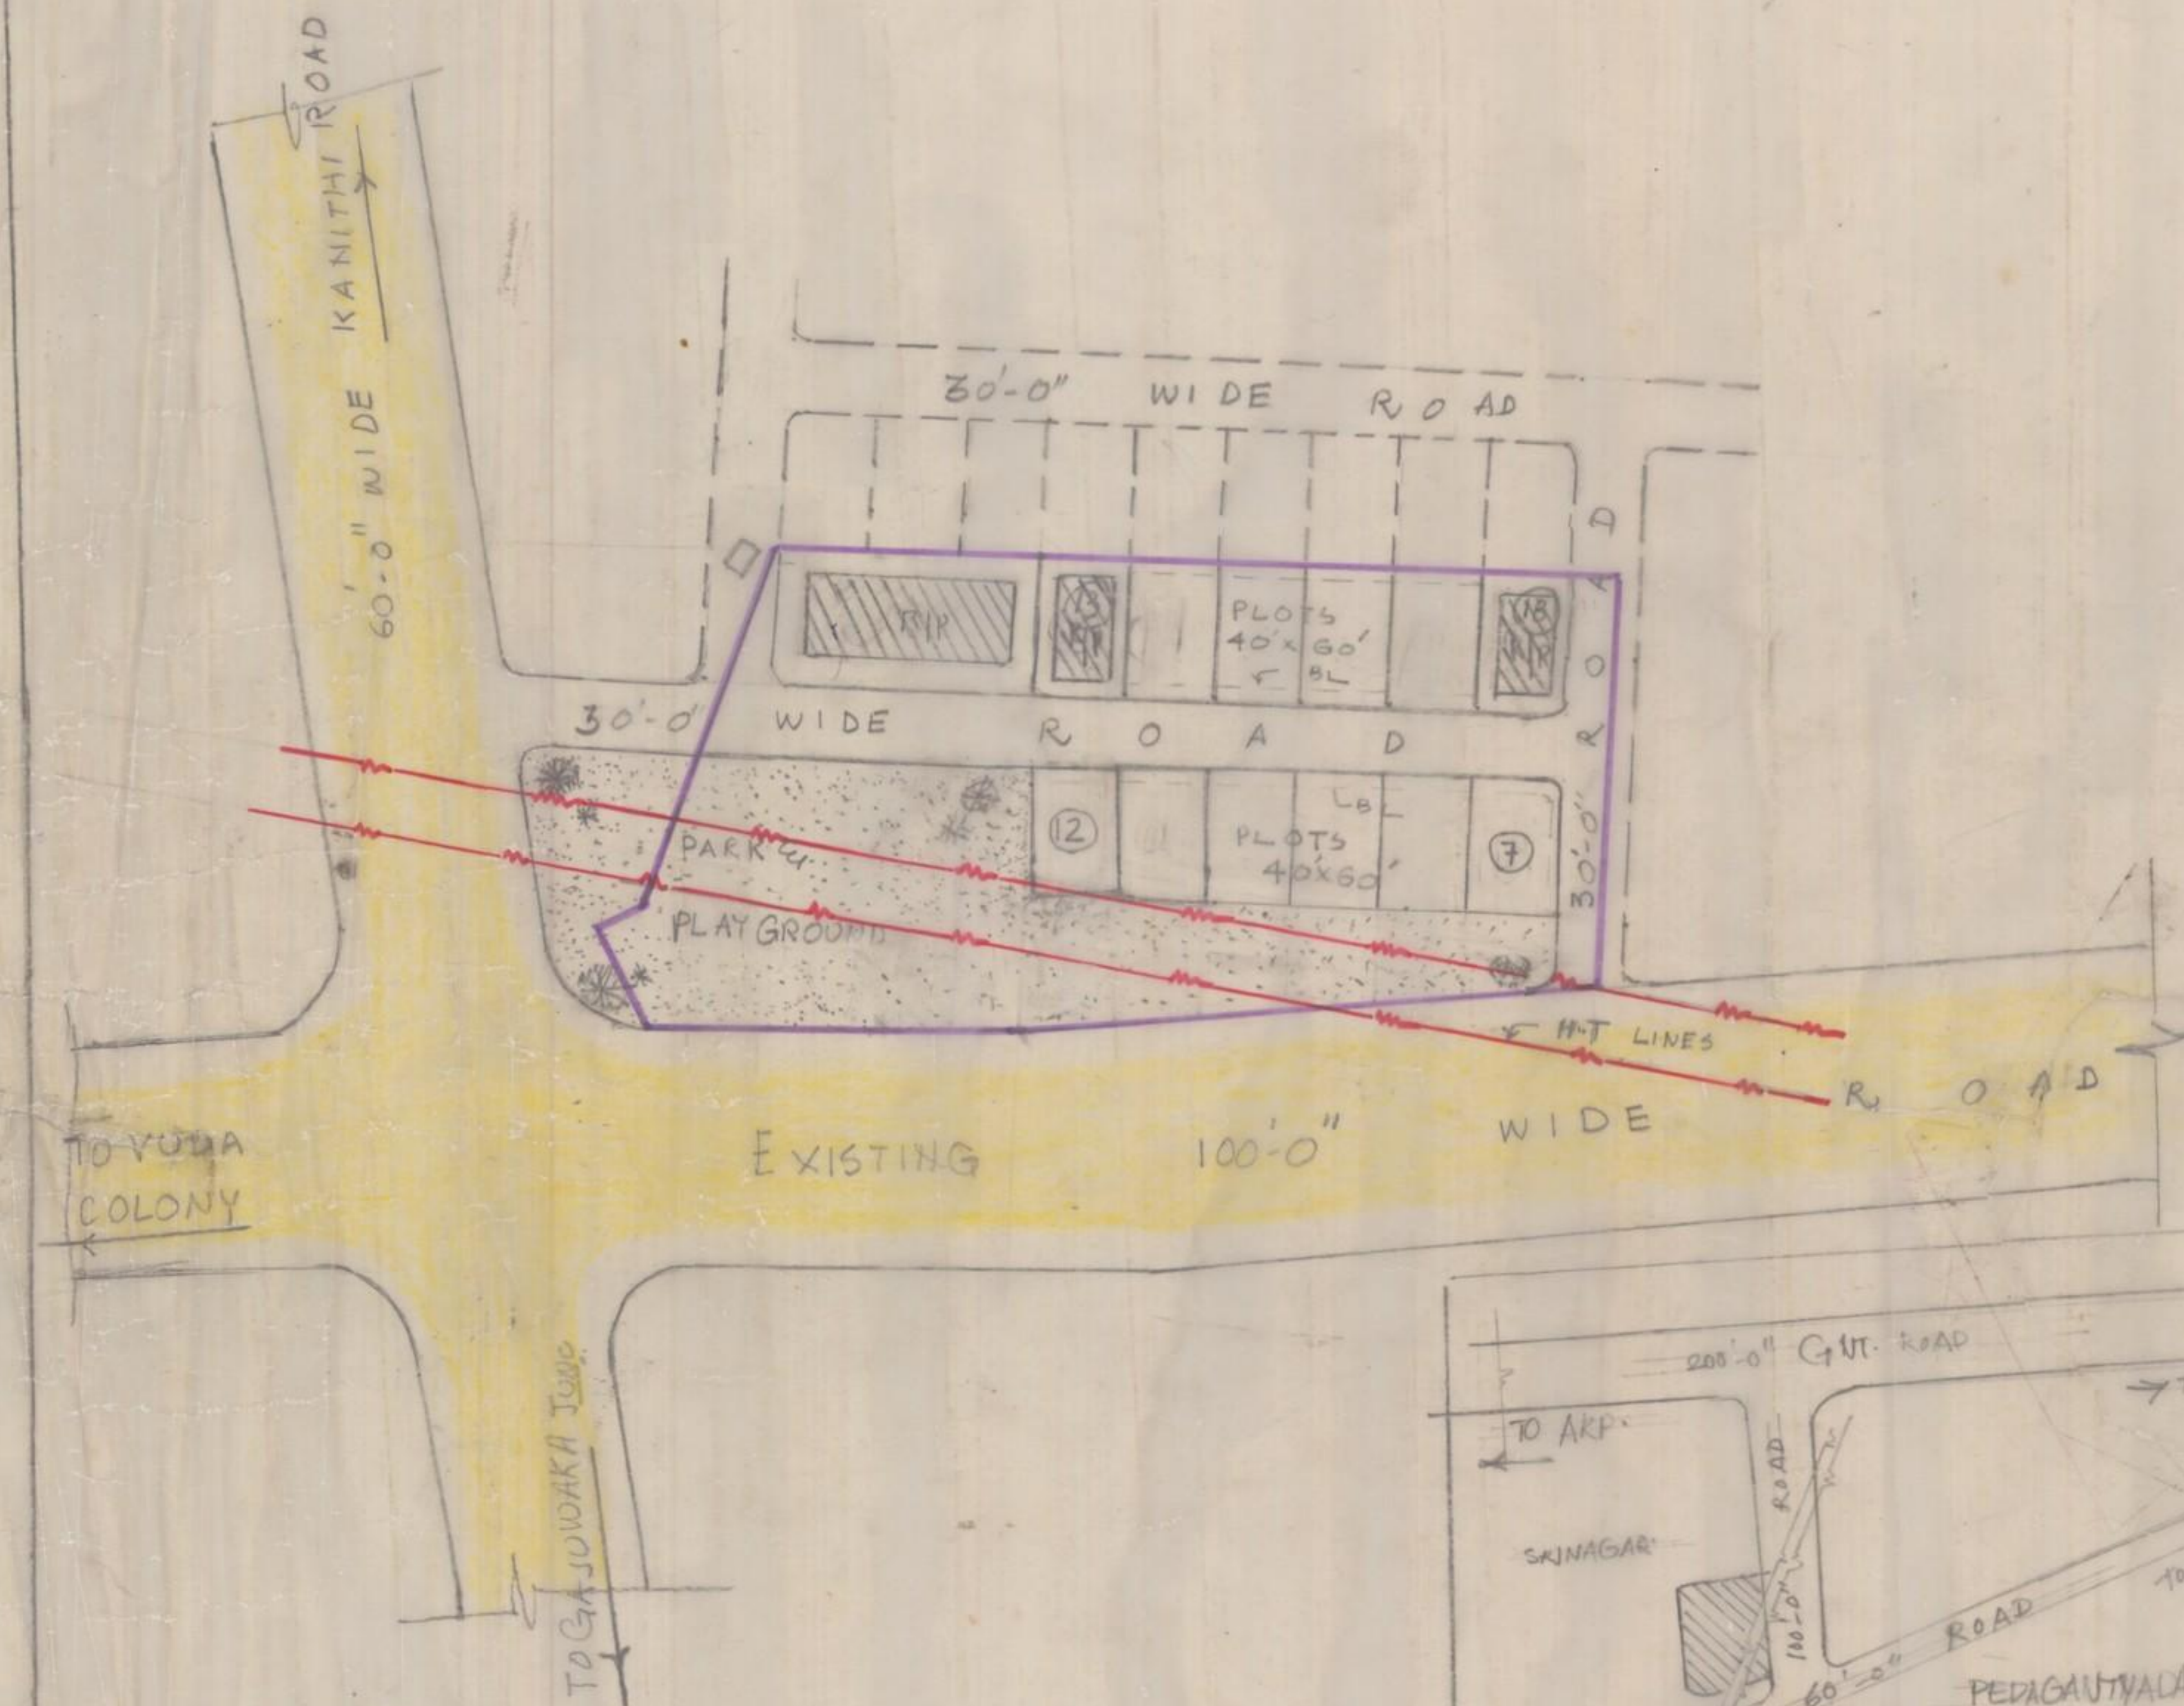

KEY MAP (NOT TO SCALE)

TO YUDA COLONY

TO GANTYADA TOWNSHIP