


PHASE - III

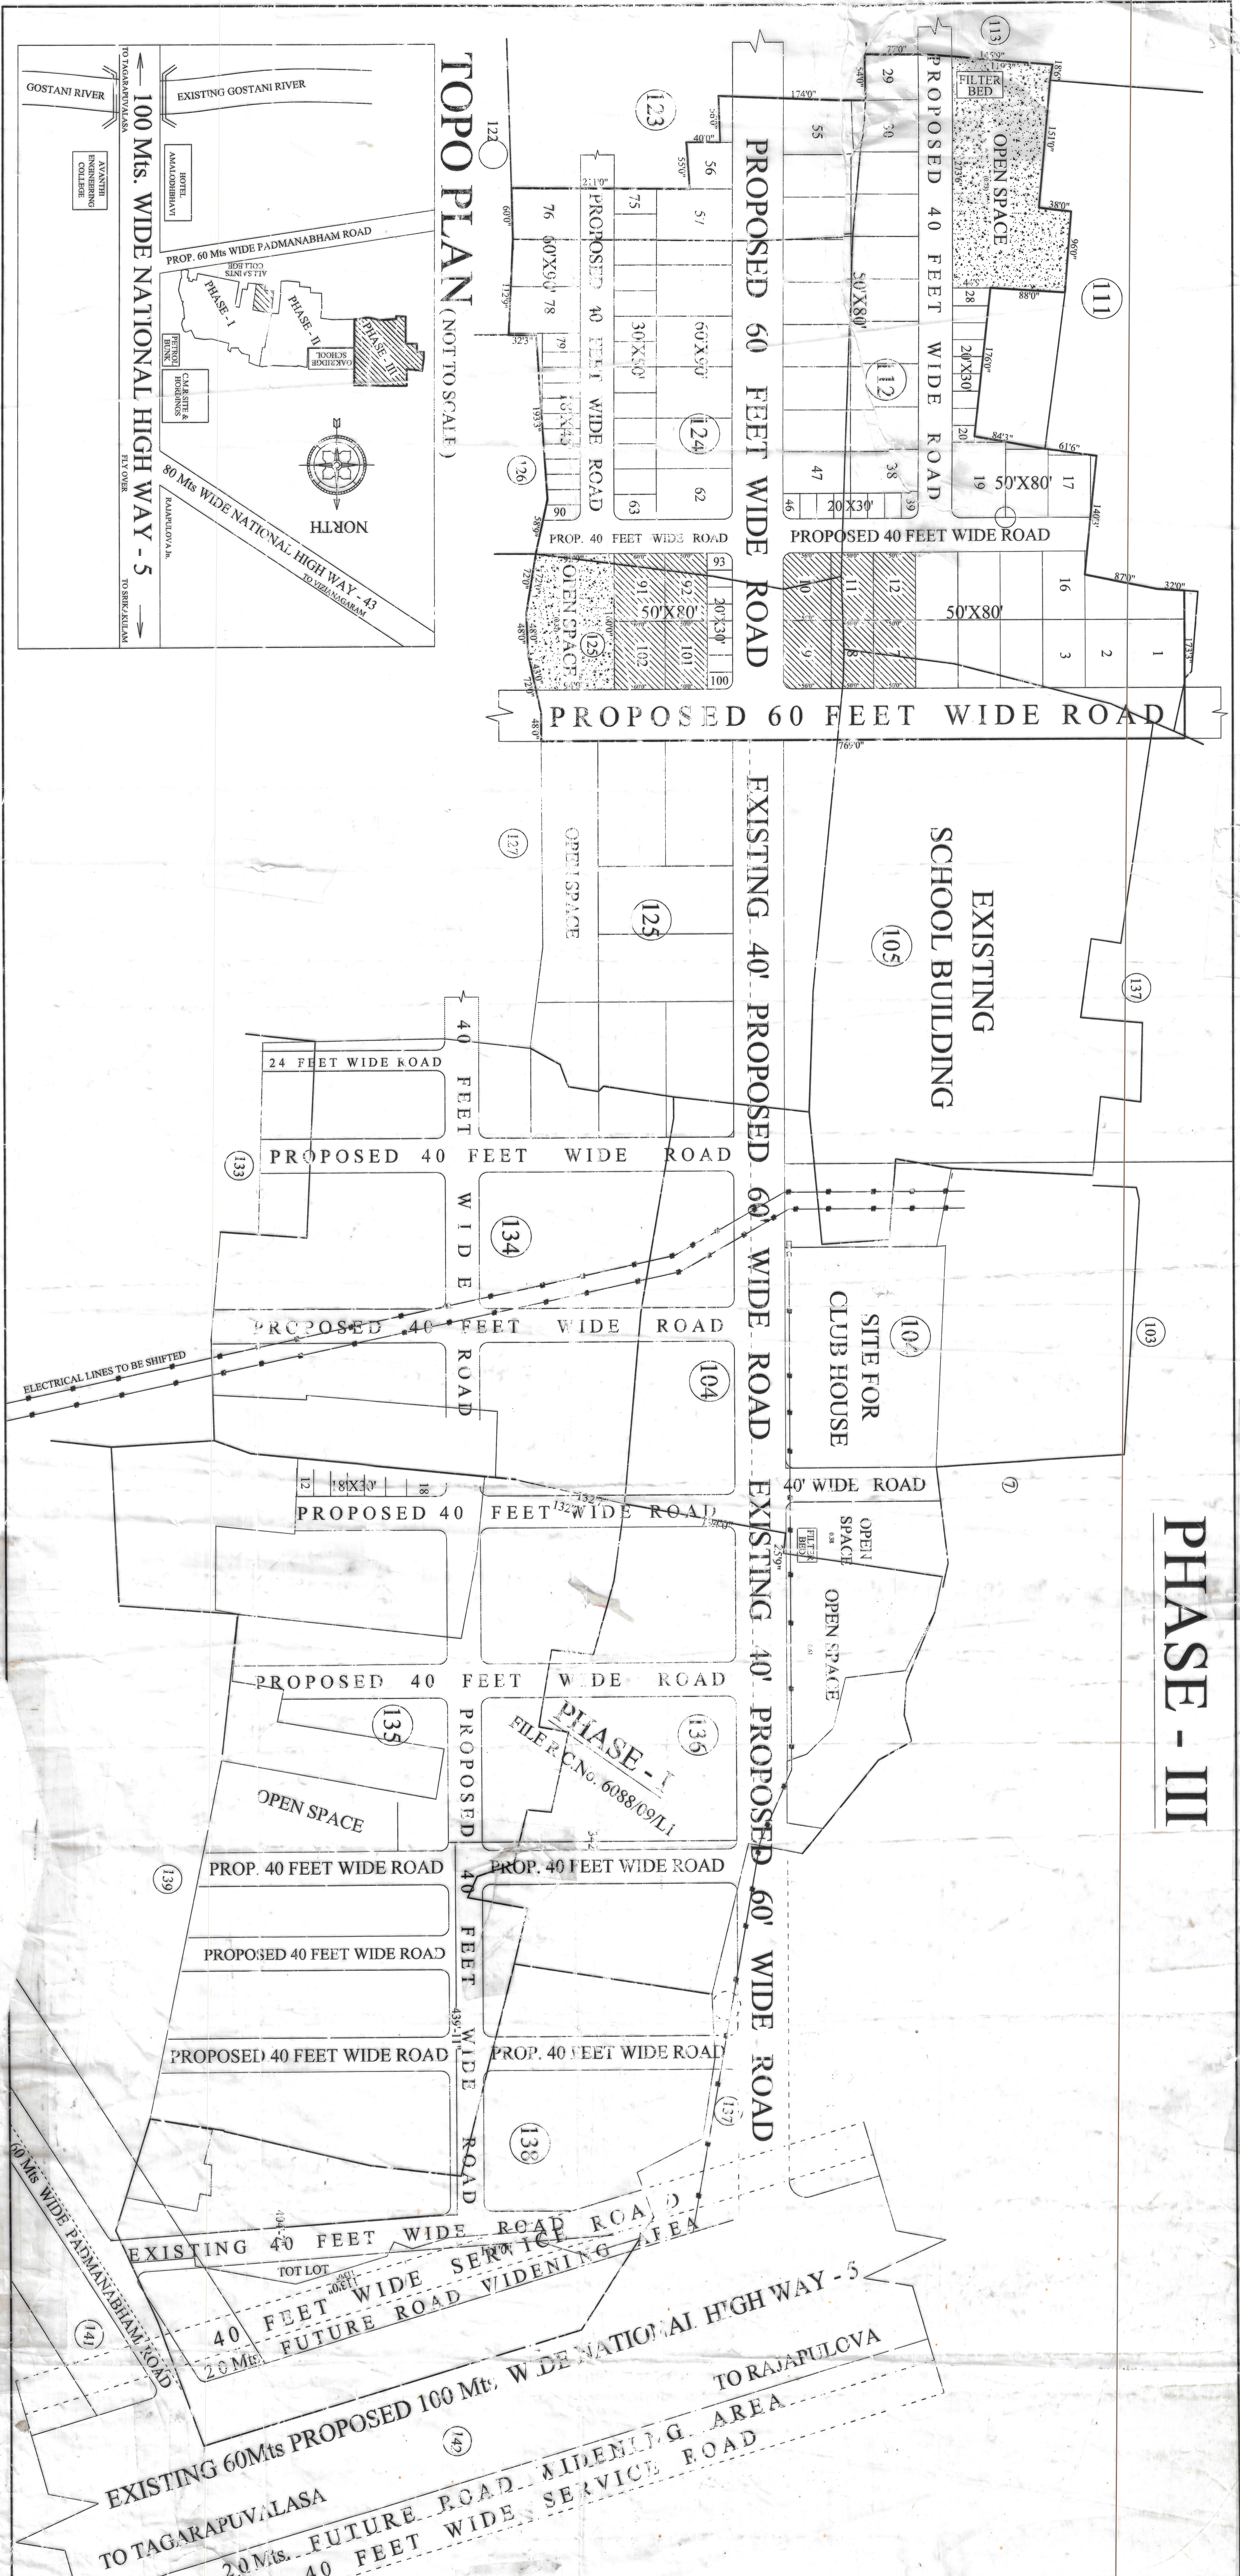

Sl. No.	Area	Area (Sq. Ft.)	Area (Sq. Mts.)
1	Plot Area	600.00	14.28
2	Roads Area	444.44	10.22
3	Open Area	167.00	3.82
4	Total Area	1211.44	28.32

PLANNING OFFICER
VISA KHAPATNAM
DEVELOPMENT AUTHORITY

VICER CHAIRMAN
VISA KHAPATNAM URBAN
DEVELOPMENT AUTHORITY

APRIL 2014

PHASE - I
FILE NO. 6088/09/L1

PLAN SHOWING THE PROPOSED
LAY OUT IN S. Nos. 112/P,
123/P, 124 & 25/P OF
SINGANNABANDA VILLAGE
BIMUNIPATNAM TAANDAI
VISA KHAPATNAM DISTRICT