


② PROPOSED LAY OUT PLAN FOR
 S.NOS. 5, 8, 9, 12 & 13 OF
 RUSHIKONDA VILLAGE BELONGS
 TO SRI KRISHNA CO-OP. H.B.
 SOCIETY LTD. REGD. NO: B-1624

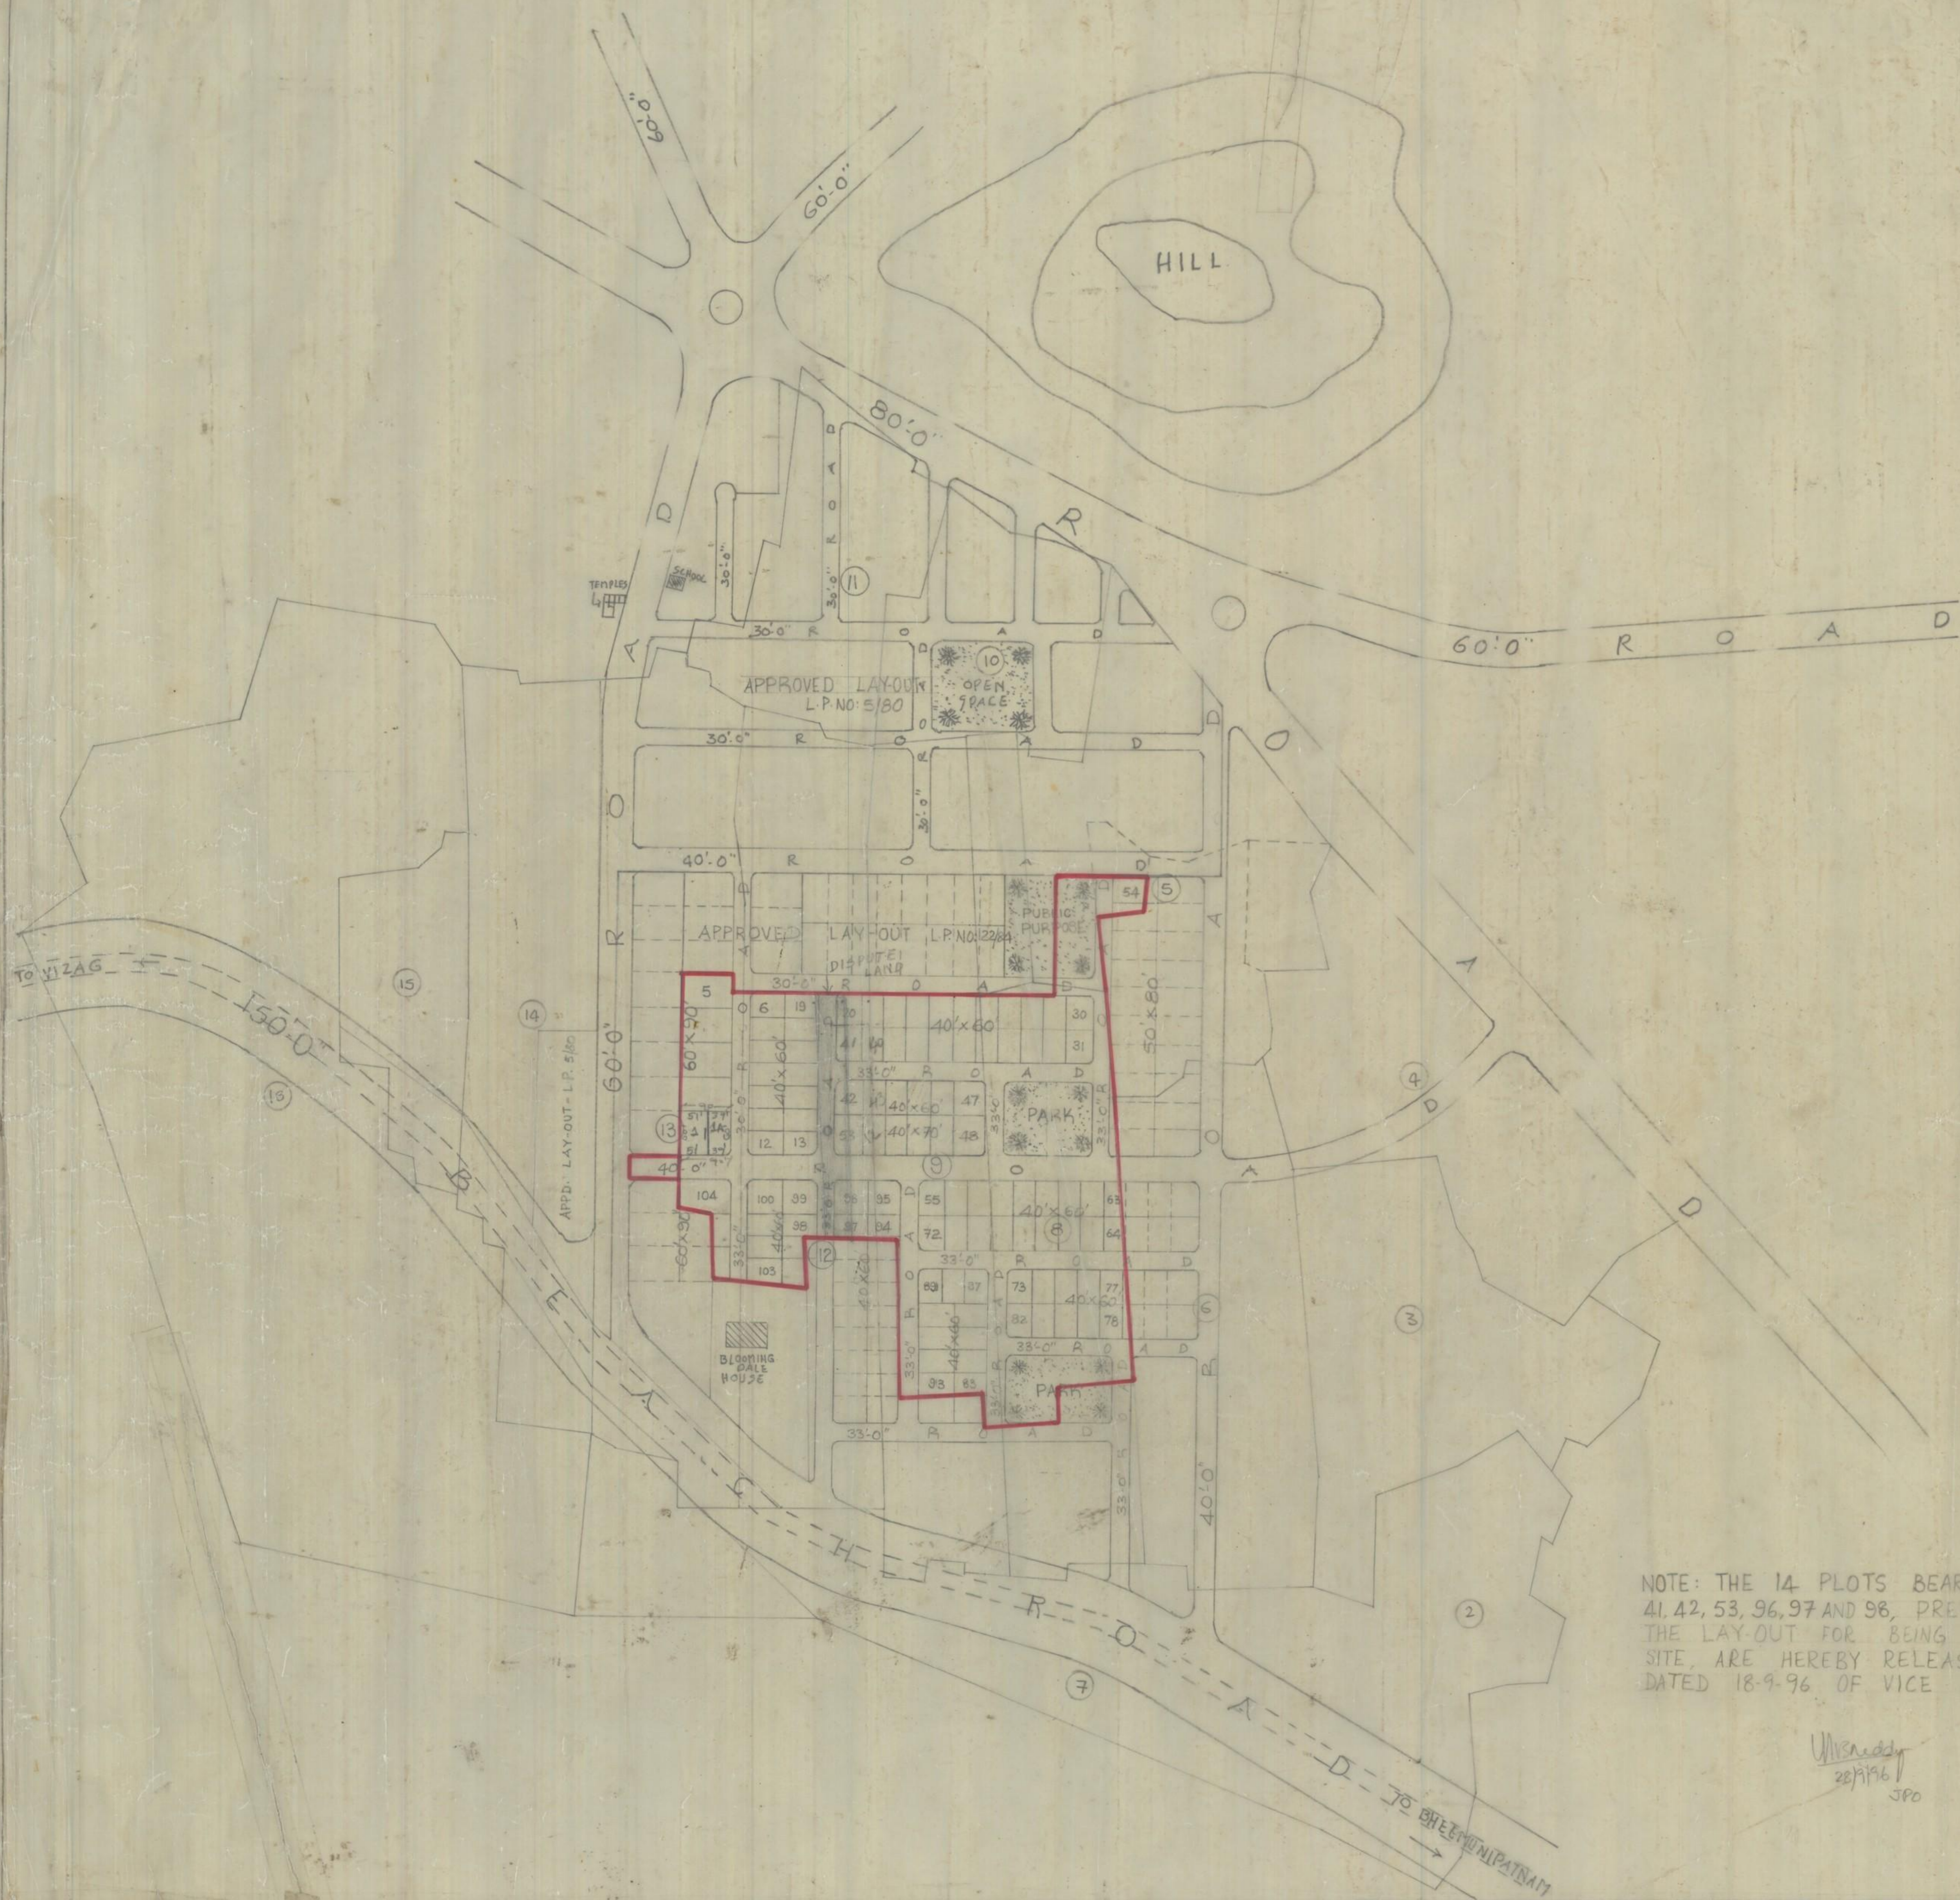

LAND USE ANALYSIS :-

S.No	DESCRIPTION	EXTENT IN AC'S	PER CENT
1	PLOTTED AREA	6.75	60.00
2	ROADS AREA	3.37	29.99
3	OPEN SPACE AREA	1.13	10.00
TOTAL EXTENT		AC'S	11.25

--- LAY-OUT BOUNDARY

S.No	SIZE OF PLOTS	NO. OF PLOTS
1.	60'-0" X 90'-0"	06
2.	50'-0" X 80'-0"	01
3.	40'-0" X 70'-0"	06
4.	40'-0" X 60'-0"	31
TOTAL NO. OF PLOTS:		104

DISPUTE SITE DELETED AS PER ORDERERS OF V.
 IN FILE RC. NO. 2997/88 G4 DT. 24.9.91.
 DELETED PLOT NOS ARE 13 TO 19, 20, 41, 42, 53, 96, 97, 98

INCORPORATED THE APPROVED SUB-DIVISION OF PLOT NO 2
 VIDE ORDER OF VICE CHAIRMAN AT PAGE NO. 9 OF
 FILE RC NO. 1013/94/3

SCALE : 1" = 132'-0"
 FILE R.C. NO. 2997/88 G4
 L.P. NO : 29/91
 (BLP. No 29/89)

W. S. Sridhar
 41/10/89
 SURVEYOR / D.M.A.

V. S. S. Srinivas
 41/10/89
 JUNIOR PLANNING OFFICER

S. S. Srinivas
 41/10/89
 ASST. TOWN PLANNER

V. S. S. Srinivas
 41/10/89
 VICE-CHAIRMAN

VISAKHAPATNAM URBAN
 DEVELOPMENT AUTHORITY

NOTE: THE 14 PLOTS BEARING NOS 13, 14, 15, 16, 17, 18, 19, 20,
 41, 42, 53, 96, 97 AND 98, PREVIOUSLY DELETED FROM
 THE LAY-OUT FOR BEING AFFECTED IN THE DISPUTED
 SITE, ARE HEREBY RELEASED AS PER THE ORDERS
 DATED 18-9-96 OF VICE CHAIRMAN IN FILE RC NO. 1066/95

W. S. Sridhar
 28/11/86
 JPO

S. S. Srinivas
 28/11/86
 APO

V. S. S. Srinivas
 11/1/86
 CPO