


KEY-MAP (MASTER PLAN EXTRACT)

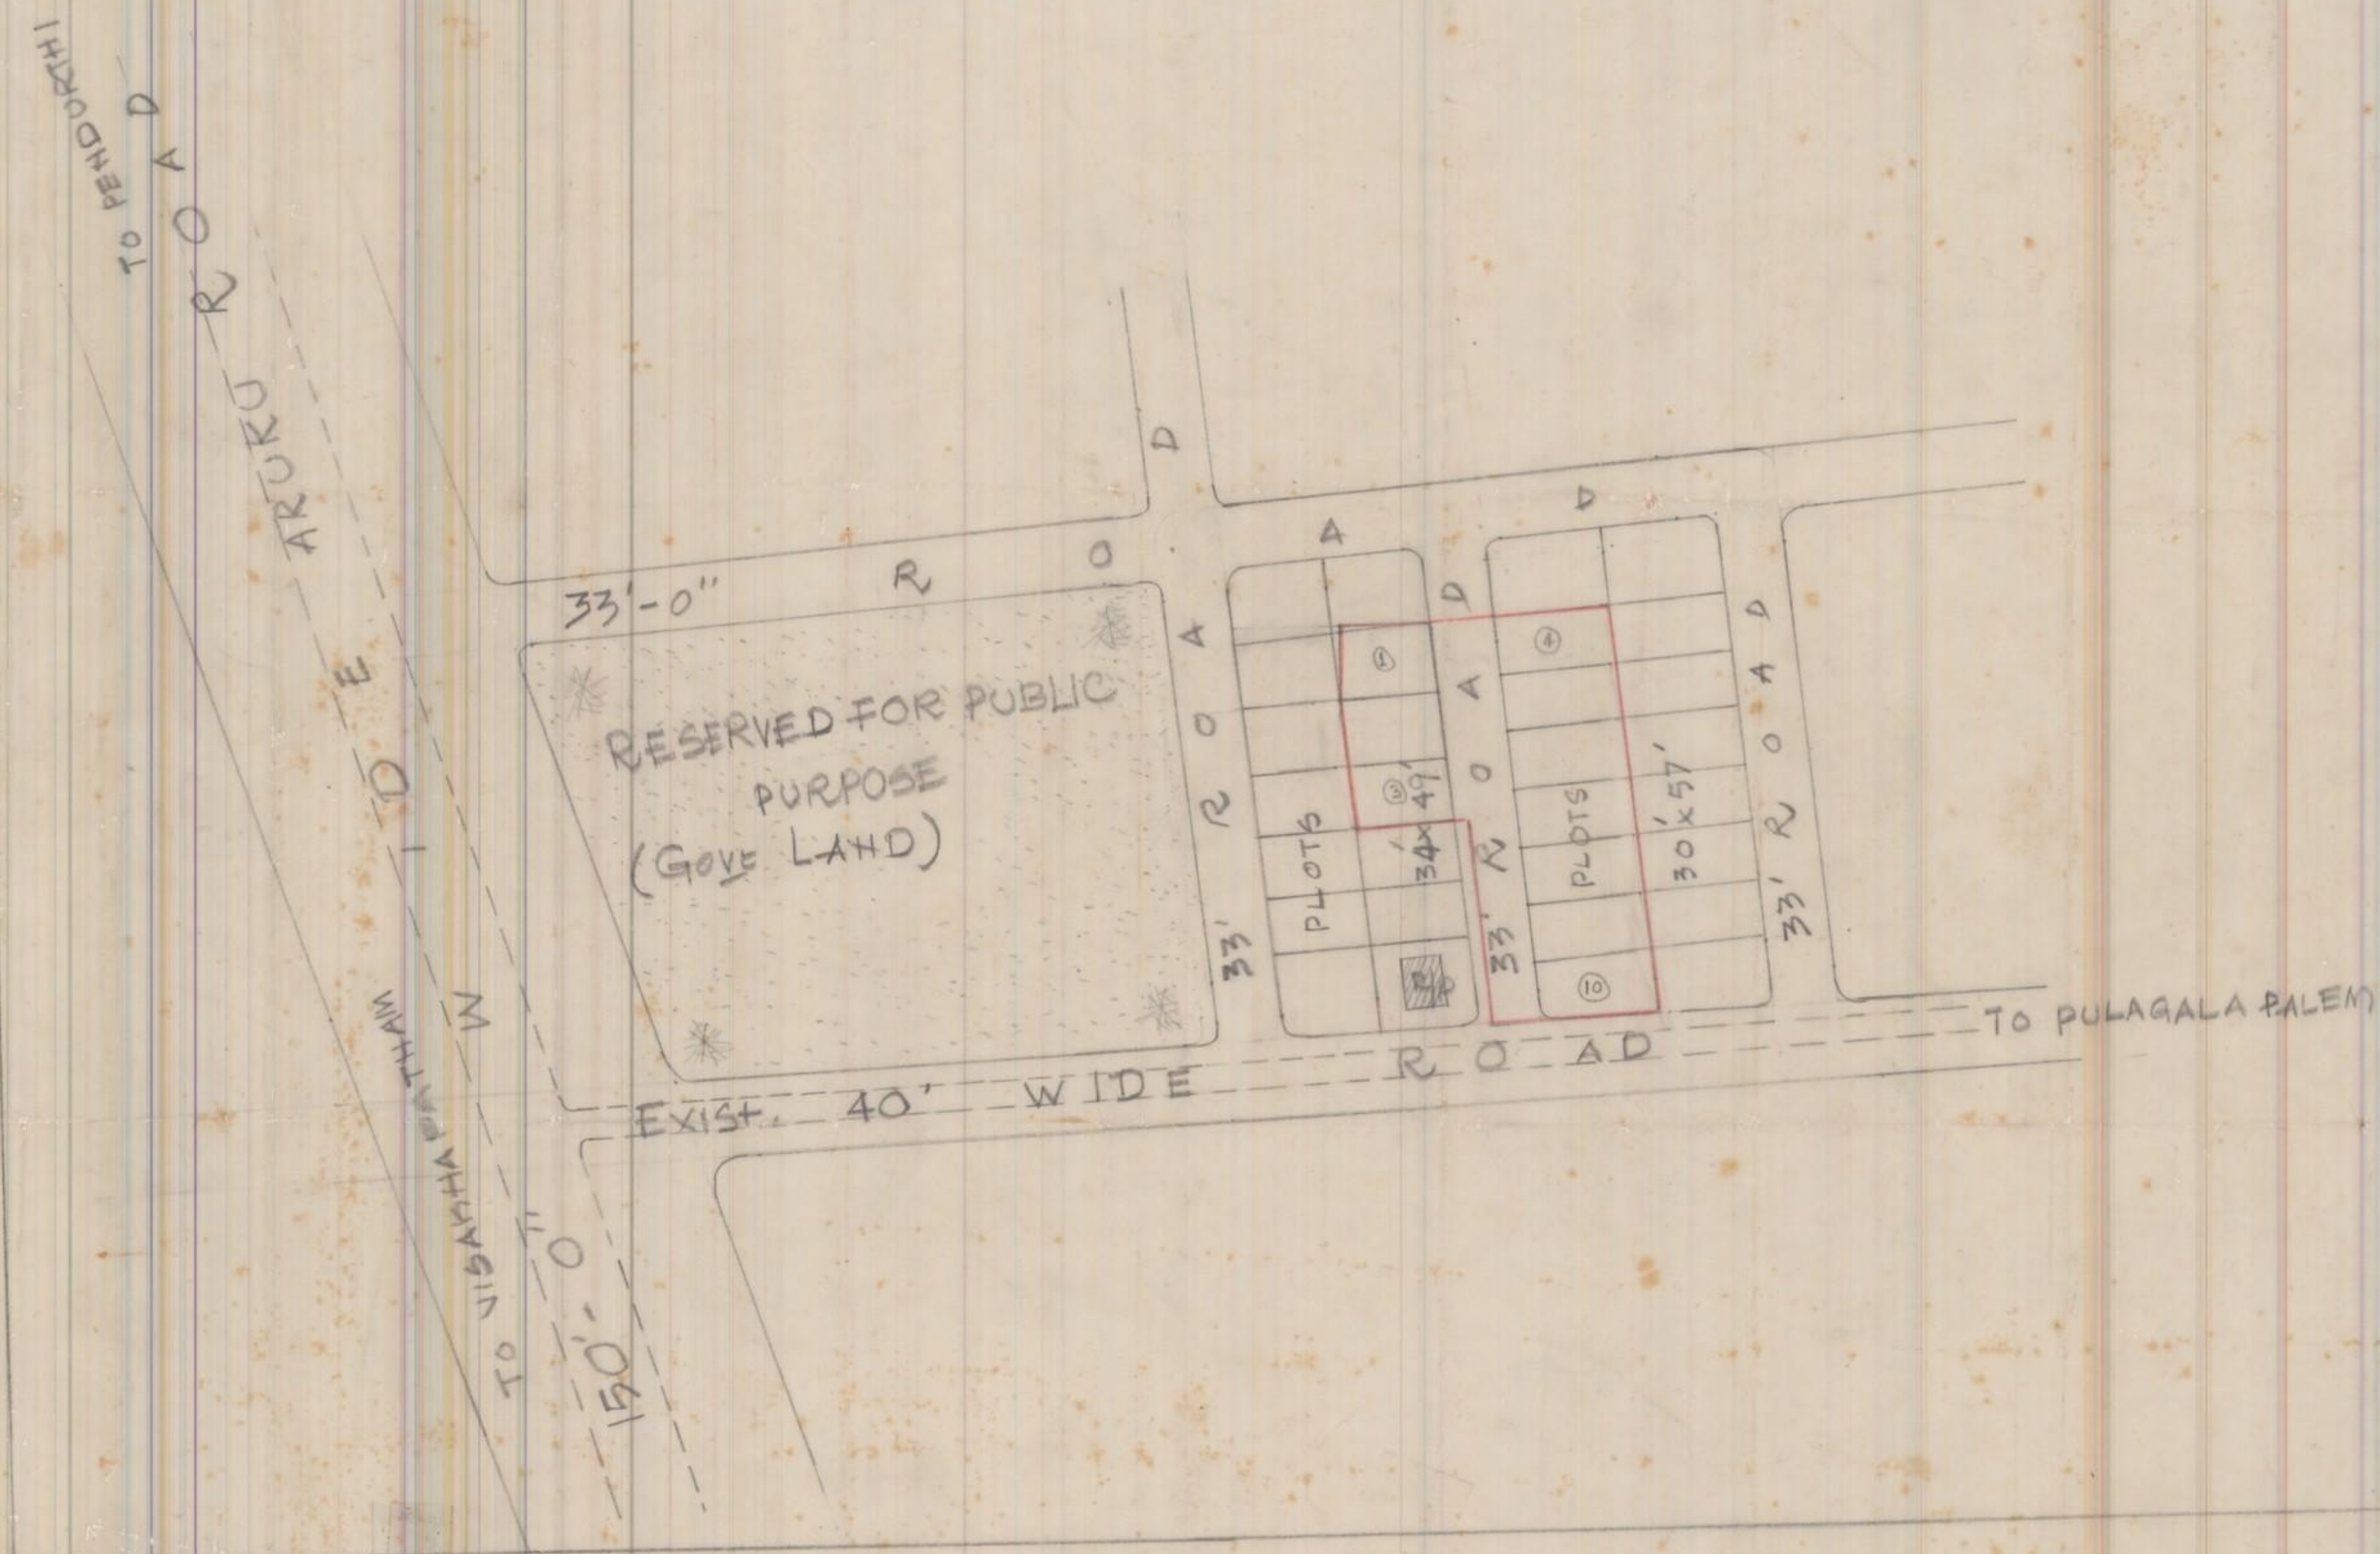

PROPOSED REGULARISATION
OF LAY-OUT IN SNO: 243/P OF
PENDURTHI (V), PENDURTHI (M)
VISAKHAPATNAM DIST.

LANDUSE ANALYSIS

PLOTTED AREA AC.	0.38 1/4	70.37%
ROADS AREA AC.	0.16	29.63%
TOTAL AC.	0.54 1/4	100.0%

OPENSACE REQUIRED 0.06 ACS.
AVERAGE PLOT SIZE: 34x49 & 30x57
NO. OF PLOTS 10 NO
LAYOUT BOUNDARY

SCALE: 1"=66'



NEW FILE NO: 2235/92
(FILE RCHG: 2430/90)

L.P NO: 3/93

Sug
T.P.S

M. S. Rao
J.P.O

M. S. Rao
ASSISTANT PLANNING OFFICER

K. S. Rao
CHIEF PLANNING OFFICER

G. S. Rao
VICE-CHAIRMAN

VISAKHAPATNAM URBAN
DEVELOPMENT AUTHORITY