


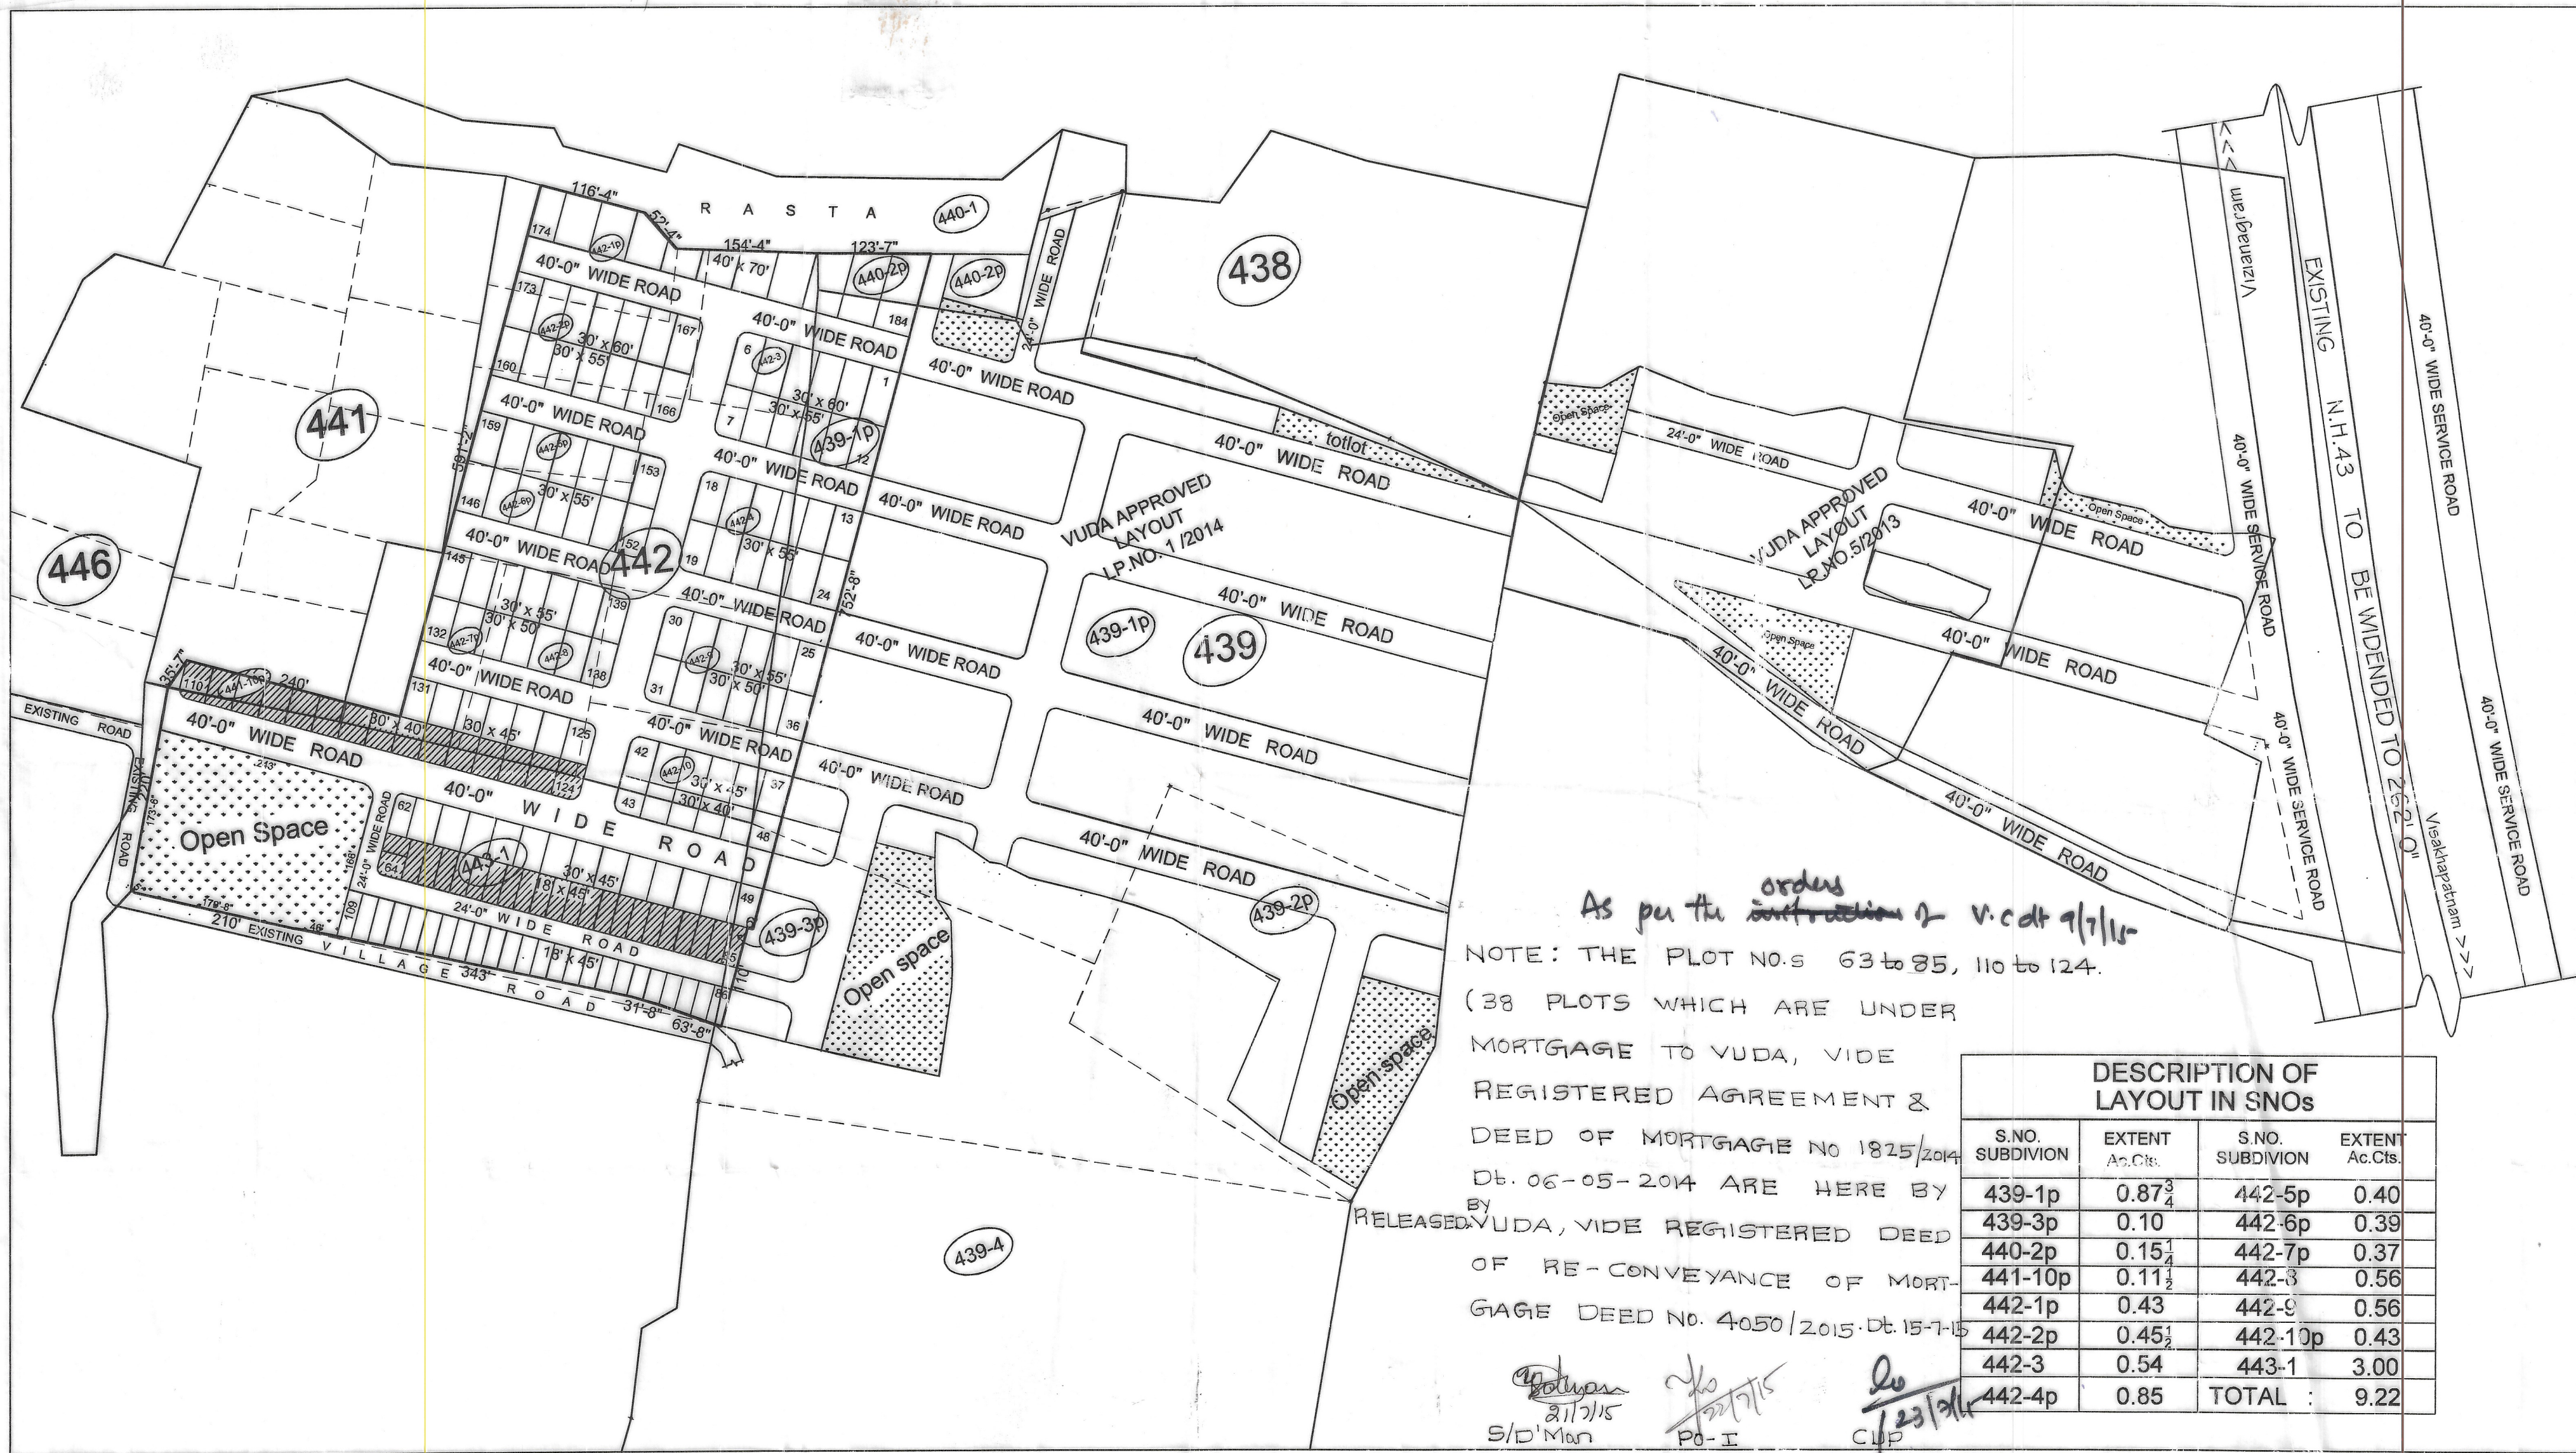

LAYOUT PLAN IN S.NOs.439/1p,3p, 440/2p 441/10p, 442/1p,2p,3,4p,5p,6p,7p,8,9,10p & 443/1 OF DAKAMARRI VILLAGE BHEEMUNIPATNAM MANDAL, VISAKHAPATNAM DT.

Total extent of the Layout : Ac.9.22Cts.

Land use analysis

S.no	Description	Extent in Acs	Percentage
1	PLOTTED AREA	5.47	59.32 %
2	ROADS AREA	2.82	30.58 %
3	OPEN SPACE	0.93	10.09 %
TOTAL		Ac. 9.22Cts.	100.00 %

PLOT DETAILS

S.no	Average Plot Size	Extent of pl in Sq.Yds.	No.of Plots
1.	40'-0" X 70'-0"	311.11	11
2.	30'-0" X 60'-0"	200.00	13
3.	30'-0" X 55'-0"	183.33	52
4.	30'-0" X 50'-0"	166.66	13
5.	30'-0" X 45'-0"	150.00	27
6.	30'-0" X 40'-0"	133.33	21
7.	18'-0" X 45'-0"	90.00	47
TOTAL NO OF PLOTS			184

REFERENCES:

LAYOUT BOUNDARY

Plots Mortgaged to VUDA Plot Nos : 63 to 85 & 110 to 124 Total No of Plots : 38 Extent Ac.0.82Cts. (3968 Sq.Yds.)

T. P. 4122 ch. 2000 Reg.

OWNER'S SIGN.

K. SIVA SUBRAHMANYAM
Licensed Surveyor
Licence No. 15/2014
Urban Development Authority (VUDA)
VISAKHAPATNAM
© : 2503479

SCALE : 1" = 132'-0"
FILE R.C.No : 5625/2013/L7
L.P.No: 30/2014

LICENSED SURVEYOR

S/D Man 3/4/14

Chief urban planner 9/4/14

Assistant Planning officer 4/4/14

VICE-CHAIRMAN 15/4/2014

VISAKHAPATNAM URBAN DEVELOPMENT AUTHORITY

As per the orders of V.C dt 9/7/15

NOTE: THE PLOT NOS 63 to 85, 110 to 124. (38 PLOTS WHICH ARE UNDER MORTGAGE TO VUDA, VIDE REGISTERED AGREEMENT & DEED OF MORTGAGE NO 1825/2014 Dt. 06-05-2014 ARE HERE BY RELEASED BY VUDA, VIDE REGISTERED DEED OF RE-CONVEYANCE OF MORTGAGE DEED NO. 4050/2015 Dt. 15-7-15

DESCRIPTION OF LAYOUT IN SNOs			
S.NO. SUBDIVISION	EXTENT Ac.Cts.	S.NO. SUBDIVISION	EXTENT Ac.Cts.
439-1p	0.87 ³ / ₄	442-5p	0.40
439-3p	0.10	442-6p	0.39
440-2p	0.15 ¹ / ₄	442-7p	0.37
441-10p	0.11 ¹ / ₂	442-8	0.56
442-1p	0.43	442-9	0.56
442-2p	0.45 ¹ / ₂	442-10p	0.43
442-3	0.54	443-1	3.00
442-4p	0.85	TOTAL :	9.22

S/D Man 21/7/15

P-I 22/7/15

CUP 23/7/15