

PLAN SHOWING THE PROPOSED LAY OUT IN S. Nos. 13p & 14p OF KANCHERUPALEM VILLAGE & SURVEY No. 262/2p OF KANCHERU VILLAGE BHOGAPURAM MANDAL VIZIANAGARAM DISTRICT

Belongs to:-
 1. Sri. Sagi Appala Narasimha Raju S/o Late Krishnamurthy Raju
 2. Sri. D. Srinivasa Veera Raghava Rao S/o Late Satyanarayana Rao
 3. Smt. D. Subhadra W/o K.V.Rama Rao
 Visakhapatnam

PROPOSED LAND DETAILS

S.No.	NAME OF VILLAGE	SURVEY No.	EXTENT IN ACRES	
			REGISTERED	PROPOSED
1.	KANCHERUPALEM	13	17.80	17.60
2.	KANCHERUPALEM	14/p	11.25	4.88
3.	KANCHERU	262/2p	2.57	0.87
TOTAL EXTENT			31.62	23.35

LAND USE ANALYSIS

S.No.	DESCRIPTION	EXTENT IN ACRES	PERCENTAGE
1.	PLOTTED AREA (Including 5% of Amenities area = 0.20 Acres)	14.96	59.79 %
2.	ROADS AREA	7.05	30.19 %
3.	OPEN AREA	2.34	10.02 %
TOTAL AREA		23.35	100.00 %

PLOTTING DETAILS

S.No.	SIZE OF PLOT	AREA OF PLOT	No. OF PLOTS
1.	90' 0" X 100' 0"	1000.00 SqYds	01
2.	50' 0" X 90' 0"	500.00 SqYds	12
3.	50' 0" X 80' 0"	444.44 SqYds	06*
4.	50' 0" X 70' 0"	388.88 SqYds	35
5.	50' 0" X 60' 0"	333.33 SqYds	24
6.	45' 0" X 70' 0"	350.00 SqYds	19
7.	45' 0" X 60' 0"	300.00 SqYds	43
8.	30' 0" X 70' 0"	233.33 SqYds	2
9.	30' 0" X 50' 0"	166.66 SqYds	44
10.	18' 0" X 45' 0"	90.00 SqYds	55
11.	20' 0" X 40' 0"	88.88 SqYds	24
TOTAL PLOTS			265

SCALE : 1" = 132' 0"
 NORTH
 LAY OUT BOUNDARY


PLOTS MORTGAGED TO VUDA
 Plot Nos.: 148 to 171, 249 to 254 & 261 to 265 = 35 Plots
 Extent:- 10164 SqYds / Ac 2.10 Cts
 File R.C.No.:- 10103/14/L8
 I.P.No.:- 30/2016

1. *[Signature]*
 2. D.S.V.P.
 3. D. Subhadra
 SIGN. OF OWNER
 K.V.H. SUNDARA RAO
 K.V.H. SUNDARA RAO
 Licensed Civil Engineer
 Regd. No. 22013/14
 Urban Development Authority
 VISAKHAPATNAM
 Cell: 9441101215, 9441101216
 SIGN. OF L. SURVEYOR

[Signature]
 A/D.MAN
 CHIEF URBAN PLANNER

[Signature]
 PLANNING OFFICER
[Signature]
 VICE CHAIRMAN

VISAKHAPATNAM URBAN DEVELOPMENT AUTHORITY

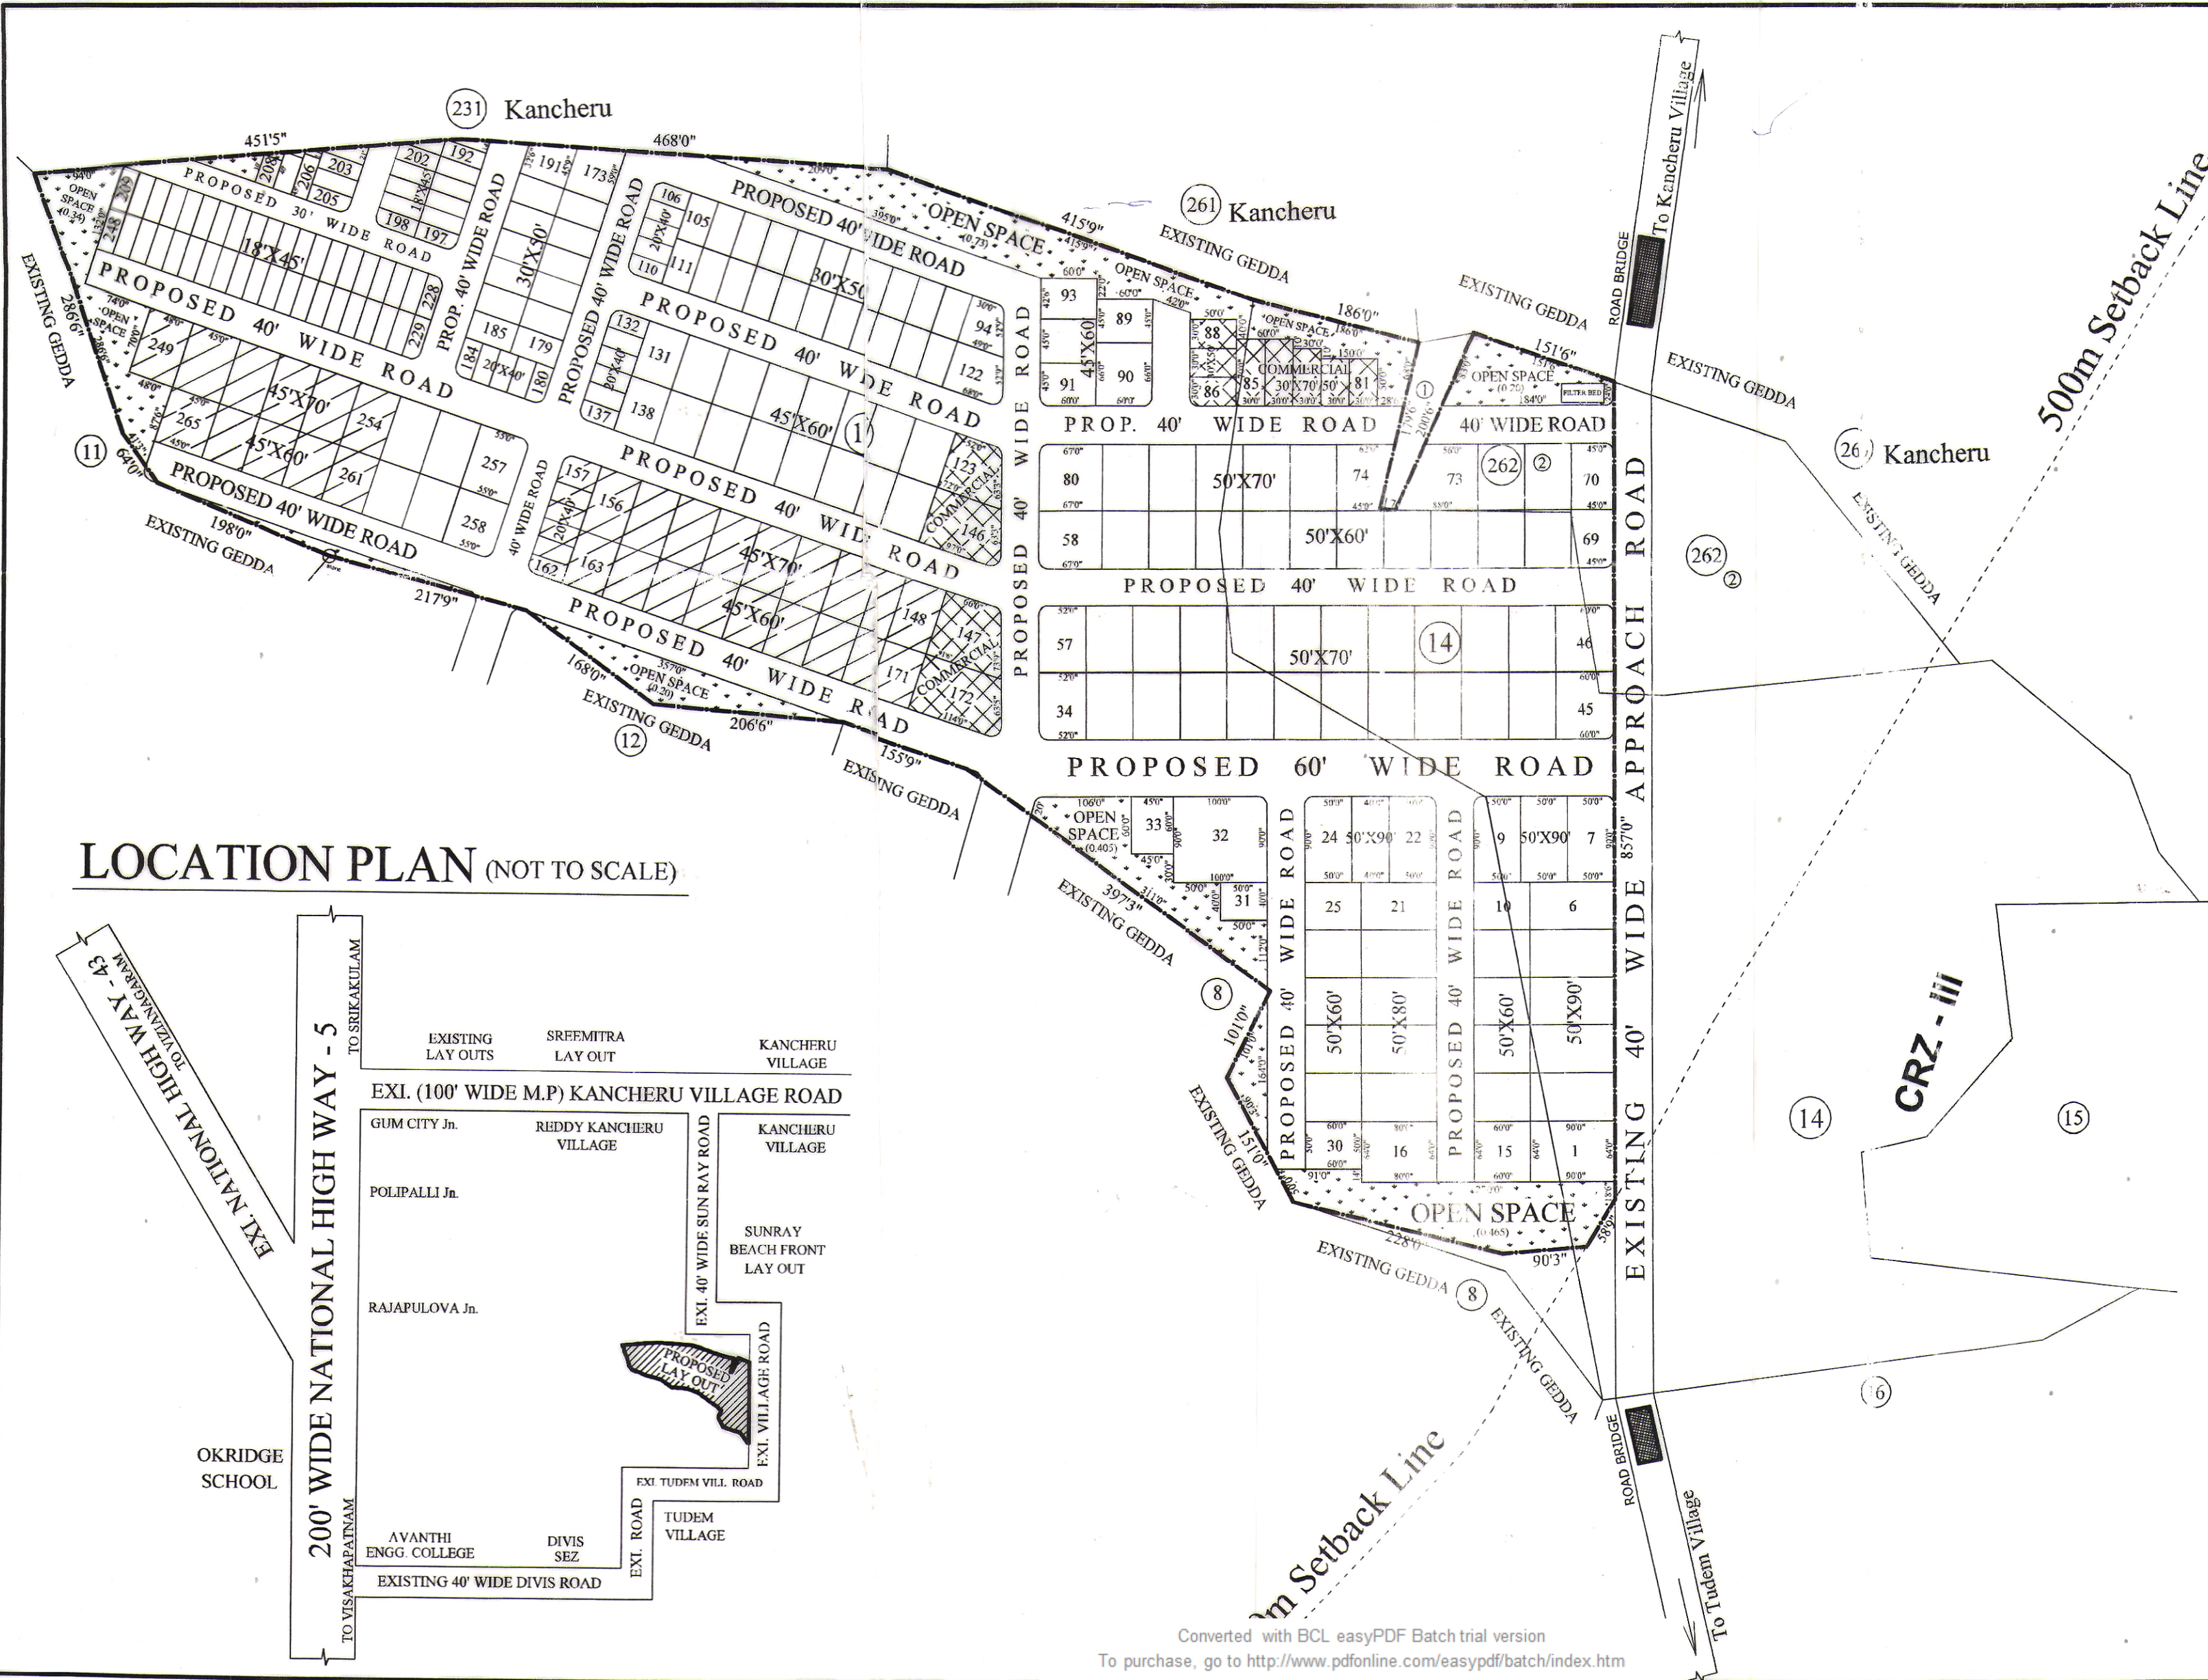

LOCATION PLAN (NOT TO SCALE)

