

**PROPOSED LAYOUT PLAN
FOR RESIDENTIAL PLOTS
IN S.No. 34/1p,2p, 3 to 10p,
47/5p,17,18 & 19 OF
BODAMETTAPALEM (V),
BHEEMUNIPATNAM (M),
VISAKHAPATNAM DISTRICT.**

LAND USE ANALYSIS :-

SL.NO	DESCRIPTION	EXTENT	PERCENTAGE
1.	PLOTTED AREA	3.21	} 51.67 %
2.	MIXED LAND USE	0.20	
3.	ROADS AREA	2.52	38.18 %
4.	OPEN SPACE	0.67	10.15 %
TOTAL AREA		6.60	100.00 %

PLOTS DETAILS :-

SL. NO.	PLOT SIZE	PLOT AREA in Sq. yds.	NO. OF PLOTS
1.	40' x 63'	280.00	05
2.	36' x 55'	220.00	06
3.	36' x 45'	180.00	14
4.	30' x 50'	166.66	37
5.	18' x 45'	90.00	32
6.	20' x 40'	88.88	08
TOTAL NO. OF PLOTS			102


 LAYOUT BOUNDARY.

FILE RC.NO: 5791 / 2016 / L7

L.P.NO: 31 / 2017

SCALE :
1" = 66'-0"



 PLOTS MORTGAGED TO VUDA
PLOT NO'S: 4 TO 9 & 73 TO 77
TOTAL PLOTS: 11
TOTAL EXTENT: AC 0.51 CTS

N. Venkataswami

H. Akshaya
AKSHAYA
REGD. CIVIL ENGINEER / SURVEYOR
Regd. No. 104/2015-2018
Visakhapatnam Urban Development Auth.
VISAKHAPATNAM
Ph. - 799314456

OWNERS SIGN.

LICENSED SURVEYOR

S.P. Man
6/10/16
S/P Man


V.S. Narayana
ADM

K. S. Rao
6/10/16
Asst Planning Officer

[Signature]
7/10/16
CHIEF URBAN PLANNER

[Signature]
VICE CHAIRMAN
VISAKHAPATNAM URBAN
DEVELOPMENT AUTHORITY

AREA STATEMENT	
Survey No. / Sub-Division fallen in	Applied extent for Layout Ac - Cts
34/1p	1.52
34/2p	0.33
34/3	0.28
34/4	0.30
34/5	0.36
34/6	0.50
34/7	0.47
34/8	0.28
34/9	0.44
34/10p	0.36
47/5p	0.46
47/17	0.26
47/18	0.48
47/19	0.56
TOTAL	6.60

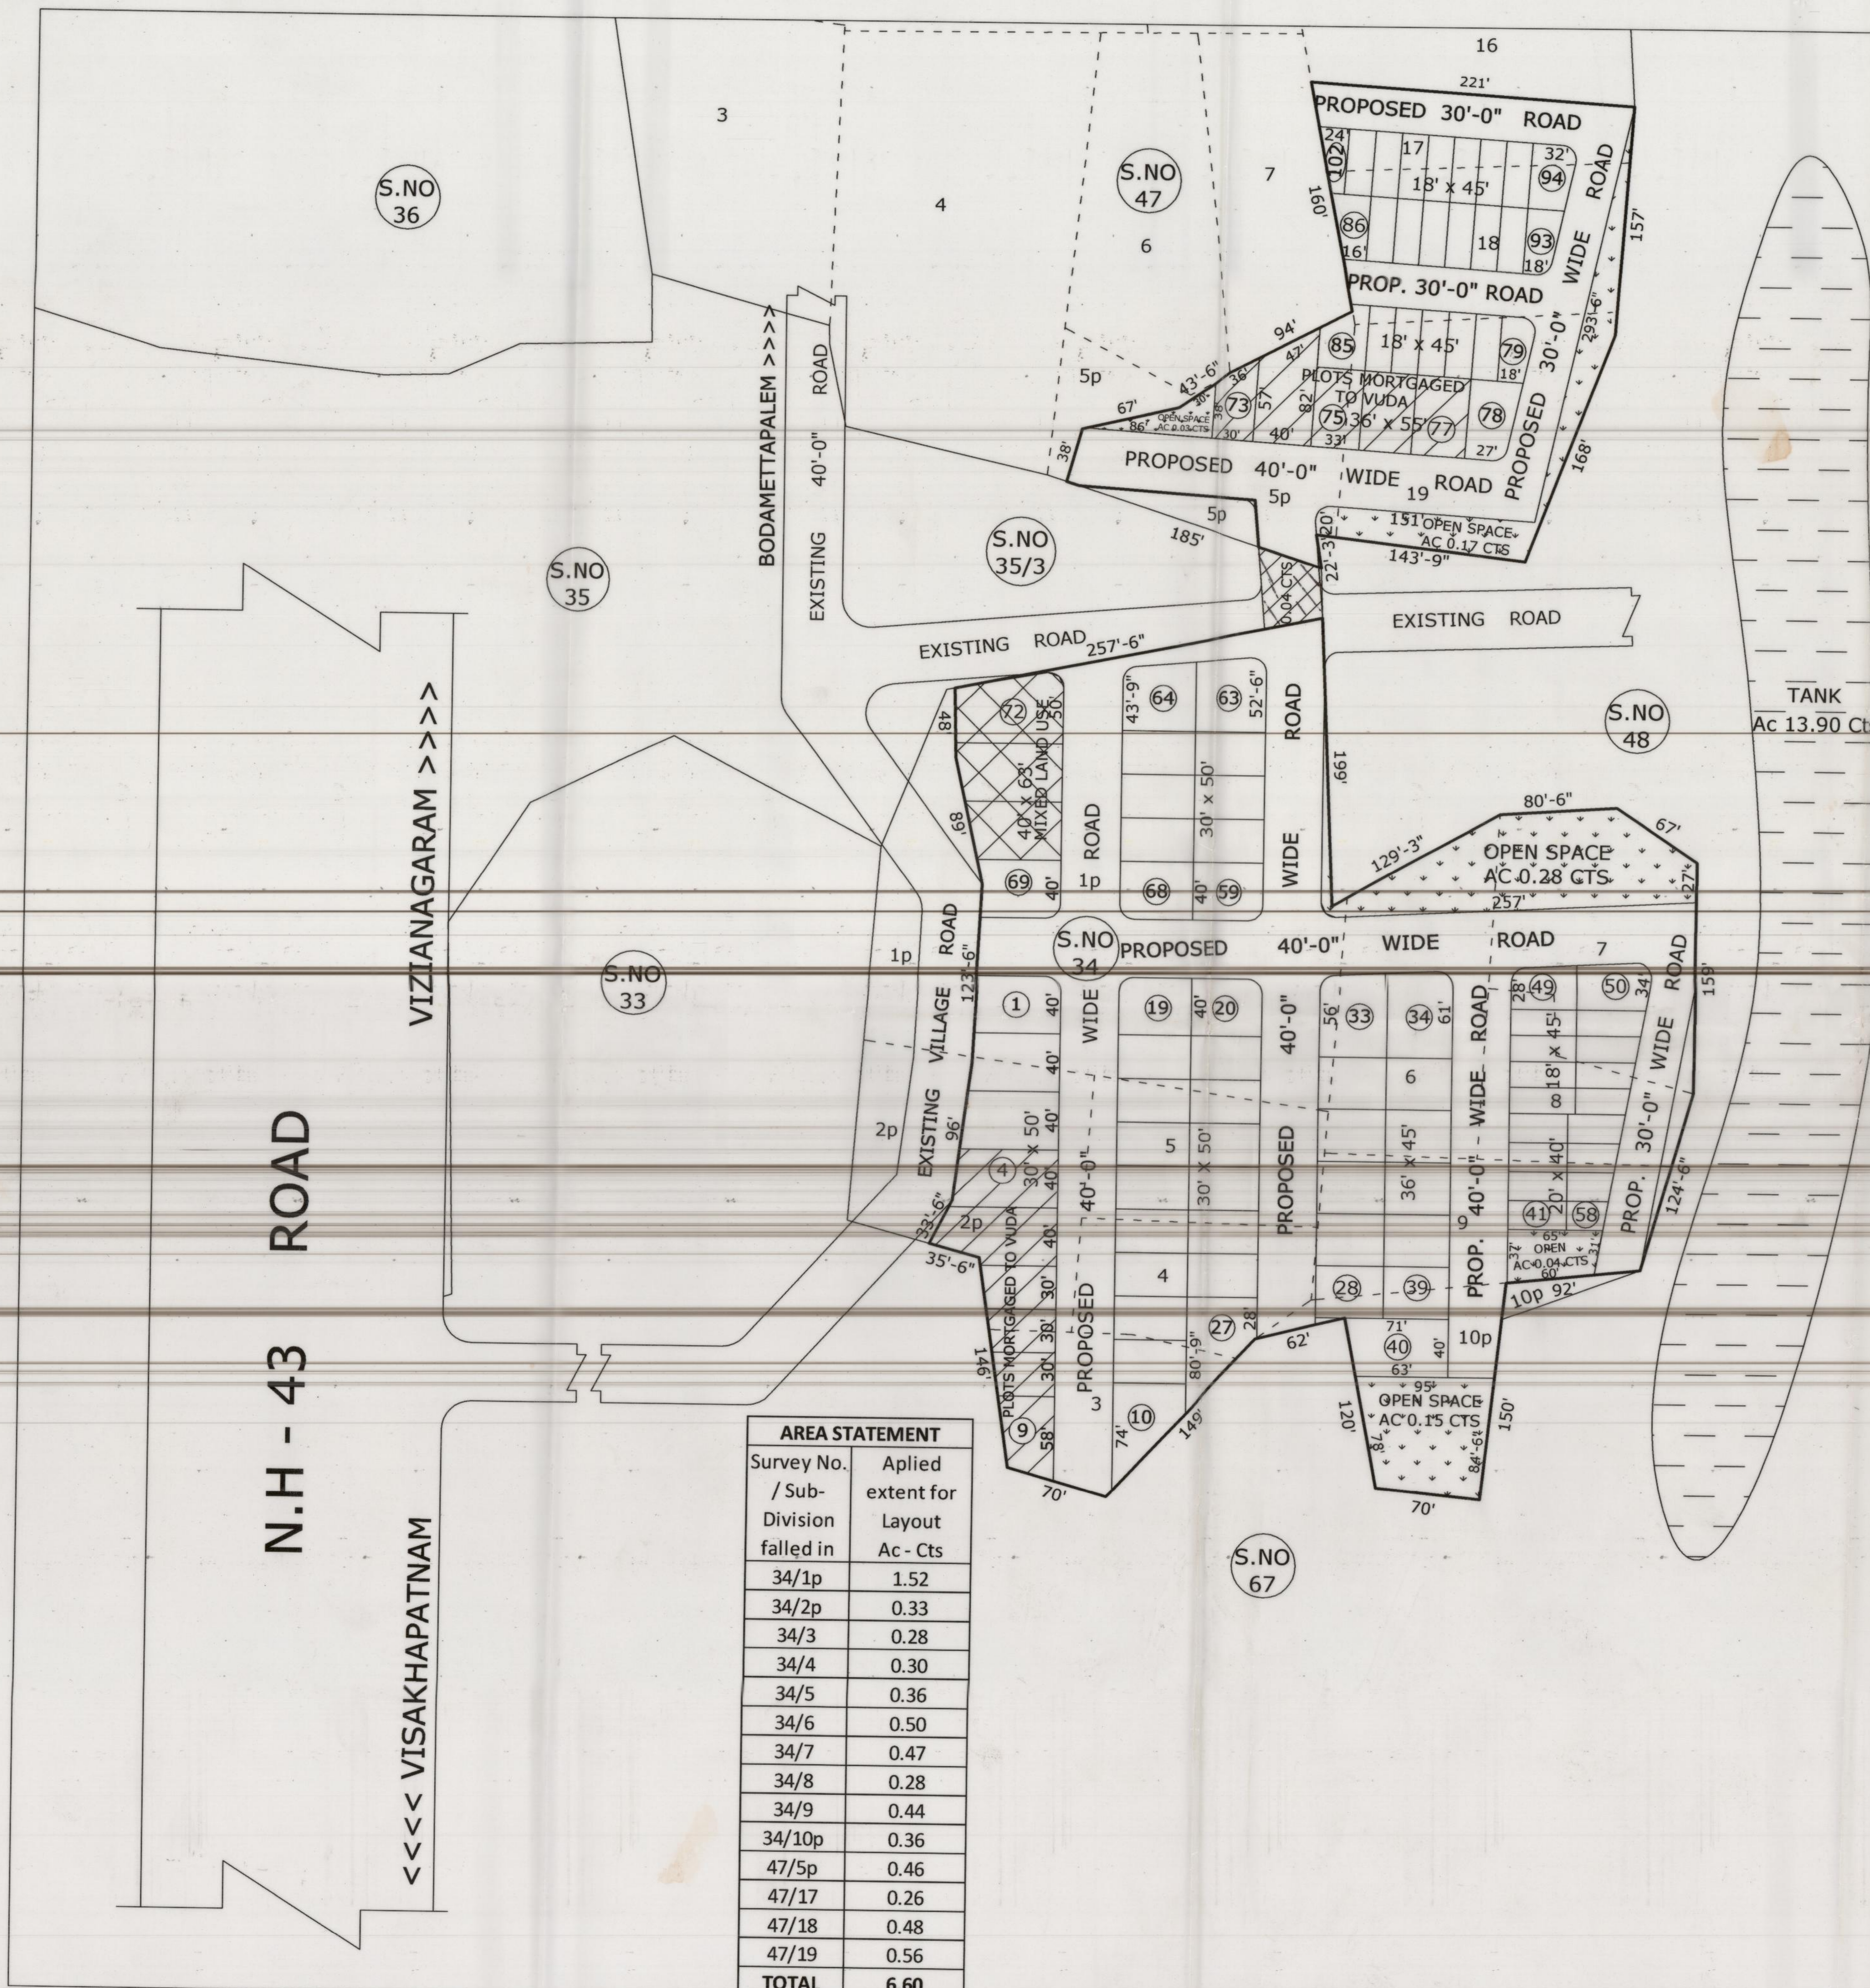

N.H - 43 ROAD

VIZIANAGARAM >>>>


BODAMETTAPALEM >>>>

EXISTING ROAD 40'-0"

EXISTING ROAD 257'-6"

EXISTING VILLAGE ROAD 123'-6"

EXISTING ROAD 96'

EXISTING ROAD 35'-6"




