


NOTE: V.C. ORDERS d/27.7.2016 NF.P.No.26.

THE PLOT NO's: 76 to 87 (12 PLOTS) WHICH ARE UNDER MORTGAGED TO VUDA VIDE REGISTERED AGREEMENT AND DEED OF MORTGAGE NO. 1829/2014 Dt. 30-04-2014 ARE HERE BY RELEASED BY VUDA VIDE REGISTERED OF RE-CONVEYANCE OF MORTGAGED DEED NO. 4870/2016 Dt. 09-08-2016.

S/D MAN 24/10/16
APM 26/10/16
APO 24/10/16
CUP 11/11/16

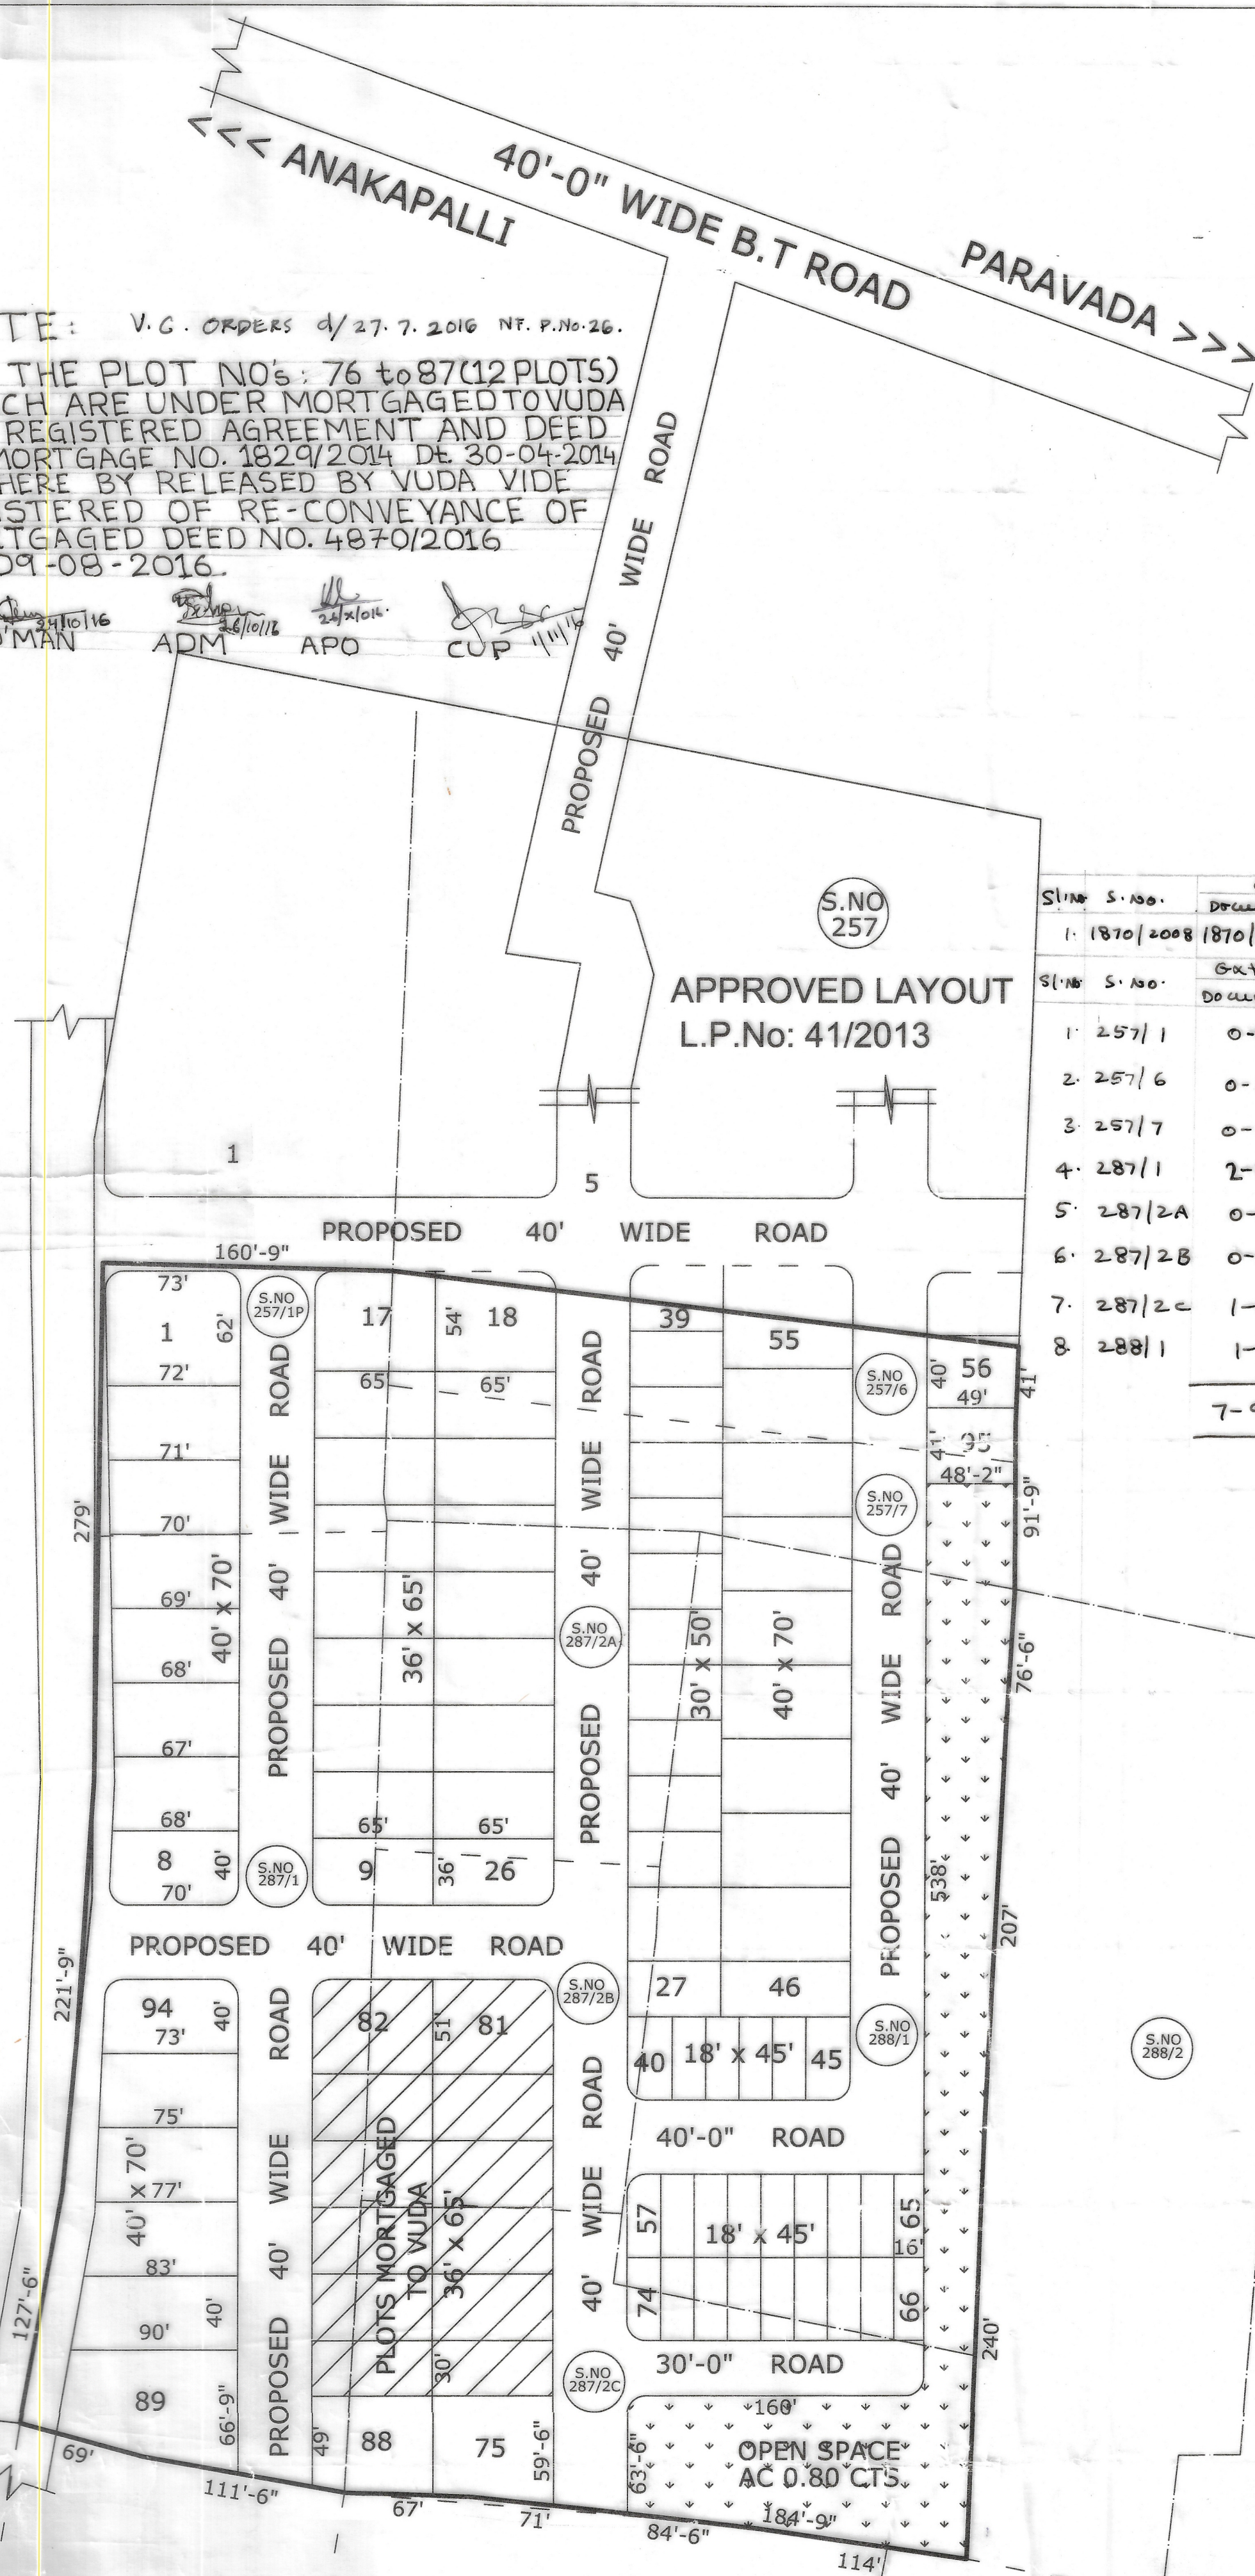

PROPOSED LAY-OUT IN
S.NO: 257/1p,6,7, 287/1,2a,2b,2c & 288/1
OF VENKATAPURAM VILLAGE
MUNAGAPAKA MANDAL,
VISAKHAPATNAM DISTRICT.

LAND USE ANALYSIS:-

SL.NO.	DESCRIPTION	EXTENT ACS-CTS.	PERCENT
1.	PLOTTED AREA	4.43	59.78
2.	ROADS AREA	2.23	30.10
3.	OPEN SPACE AREA	0.75	10.12
TOTAL AREA		7.41	100.00 %

PLOTS DETAIL :-

SL.NO.	PLOT SIZE	EXTENT	NO.OF PLOTS
1.	40' X 70'	311.11 Sq.Yds.	24
2.	36' X 65'	260.00 Sq.Yds.	33
3.	30' X 50'	167.66 Sq.Yds.	14
4.	18' X 45' (EWS)	90.00 Sq.Yds.	24
TOTAL NO. OF PLOTS			95


LAY-OUT BOUNDARY

FILE R.C.NO: 7022 /2012/ L1

L.P.No: 32/2014

SCALE : 1" = 66'

NORTH

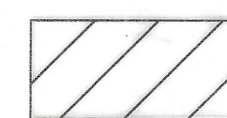

PLOTS MORTGAGE TO VUDA
PLOT NO'S : 76 TO 87 (12 PLOTS)
AREA: AC 0.67 CTS

J. Lakshmi

A. Aruna

R. J. J.

N. S. S.

S. S. S.

R. S. S.

G. S. S.

A. S. S.

Owner's Signature

K.V.H. SUNDARA RAO

Licensed Civil Engineer
Regd. No : 78/2007/322
Urban Development Authority
VISAKHAPATNAM
Cell : 9440146933 , 2569936 (R)

Licensed Surveyor

Nagesh
11.4.2014
A.D.M

D. S. S.
15/4/14
APO

CHIEF URBAN PLANER

VICE-CHAIRMAN

VISAKHAPATNAM URBAN
DEVELOPMENT AUTHORITY