

**PLAN SHOWING THE PROPOSED
LAY OUT IN S. No. 52/1 to 5, 6p &
53/1, 5, 6 OF
BHOGAPURAM WEST VILLAGE
BHOGAPURAM MANDAL
VIZIANAGARAM DISTRICT**

Belongs to:-

- M/s SAI SIRI TOWN SHIPS & ESTATES
Rep By:- Sri. Sagi Appala Narasimha Raju Managing Partner
- Smt. M. RAJYALAKSHMI
- Sri. GUDURU RAJA GOPALA REDDY
- Sri. BOLLU KAMESWARA RAO
- Sri. BOLLU RAVINDRANATH

PROPOSED LAND DETAILS

S.No.	NAME OF VILLAGE	SURVEY No.	EXTENT IN ACRES		
			Recorded	Registered	Proposed
1.	Bhogapuram West	52/1	0.30	0.30	0.30
2.	Bhogapuram West	52/2	0.42	0.42	0.42
3.	Bhogapuram West	52/3	0.46	0.46	0.46
4.	Bhogapuram West	52/4	0.74	0.765	0.74
5.	Bhogapuram West	52/5	0.67	0.67	0.67
6.	Bhogapuram West	52/6p	6.08	0.47	0.47
7.	Bhogapuram West	53/1	0.70	0.70	0.70
8.	Bhogapuram West	53/5	0.59	0.59	0.59
9.	Bhogapuram West	53/6	0.95	0.95	0.95
TOTAL EXTENT			7.65	6.355	5.30

LAND USE ANALYSIS

S.No.	DESCRIPTION	EXTENT IN ACRES	PERCENTAGE
1.	PLOTTED AREA (Including 3% Mixed Land use area - Ac 0.10 Cts)	3.18	60.00 %
2.	ROADS AREA	1.46	27.55 %
3.	OPEN SPACE AREA	0.66	12.45 %
TOTAL AREA		5.30	100.00 %

PLOTTING DETAILS

S.No.	SIZE OF PLOT	AREA OF PLOT	No. OF PLOTS
1.	60' 0" X 150' 0"	1000.00 SqYds	01
2.	55' 0" X 155' 0"	947.22 SqYds	02
3.	64' 0" X 80' 0"	568.88 SqYds	01
4.	45' 0" X 95' 0"	475.00 SqYds	09
5.	50' 0" X 95' 0"	527.77 SqYds	05
6.	50' 0" X 90' 0"	500.00 SqYds	05
7.	50' 0" X 80' 0"	444.44 SqYds	02
8.	50' 0" X 70' 0"	388.88 SqYds	02
9.	40' 0" X 55' 0"	244.44 SqYds	02
10.	30' 0" X 50' 0"	166.66 SqYds	03
11.	23' 0" X 45' 0"	115.00 SqYds	01
12.	18' 0" X 45' 0"	90.00 SqYds	17
TOTAL PLOTS			50

SCALE : 1" = 66'0"

NORTH

LAY OUT BOUNDARY

PLOTS MORTGAGED TO VUDA

PLOT Nos:- 1 to 4, 6 & 7 = 6 Plots

EXTENT:- Ac 0.495 Cts or 2395.80 SqYds

R.C.No.:- 10512/2015/L8

L.P.No.:- 32/2018

1. S. S. S. S.

2. M. Rajyalakshmi

3. G. Reddy

4. B. Kameswara Rao

5. B. Ravindranath

6. B. Ravindranath

H. LAKSHMI NARAYANA
VUDA Licensed Civil Engineer / Surveyor
Regd No. 104/2015-2018
VIZIANAGARAM
Cell 7093144567

SIGN. OF L. SURVEYOR

15/3/18
S/DMAN


24/3/18
CHIEF URBAN PLANNER

Jr. PLANNING OFFICER

15/3/18
PLANNING OFFICER

15/3/18
VICE CHAIRMAN

VISAKHAPATNAM URBAN DEVELOPMENT AUTHORITY

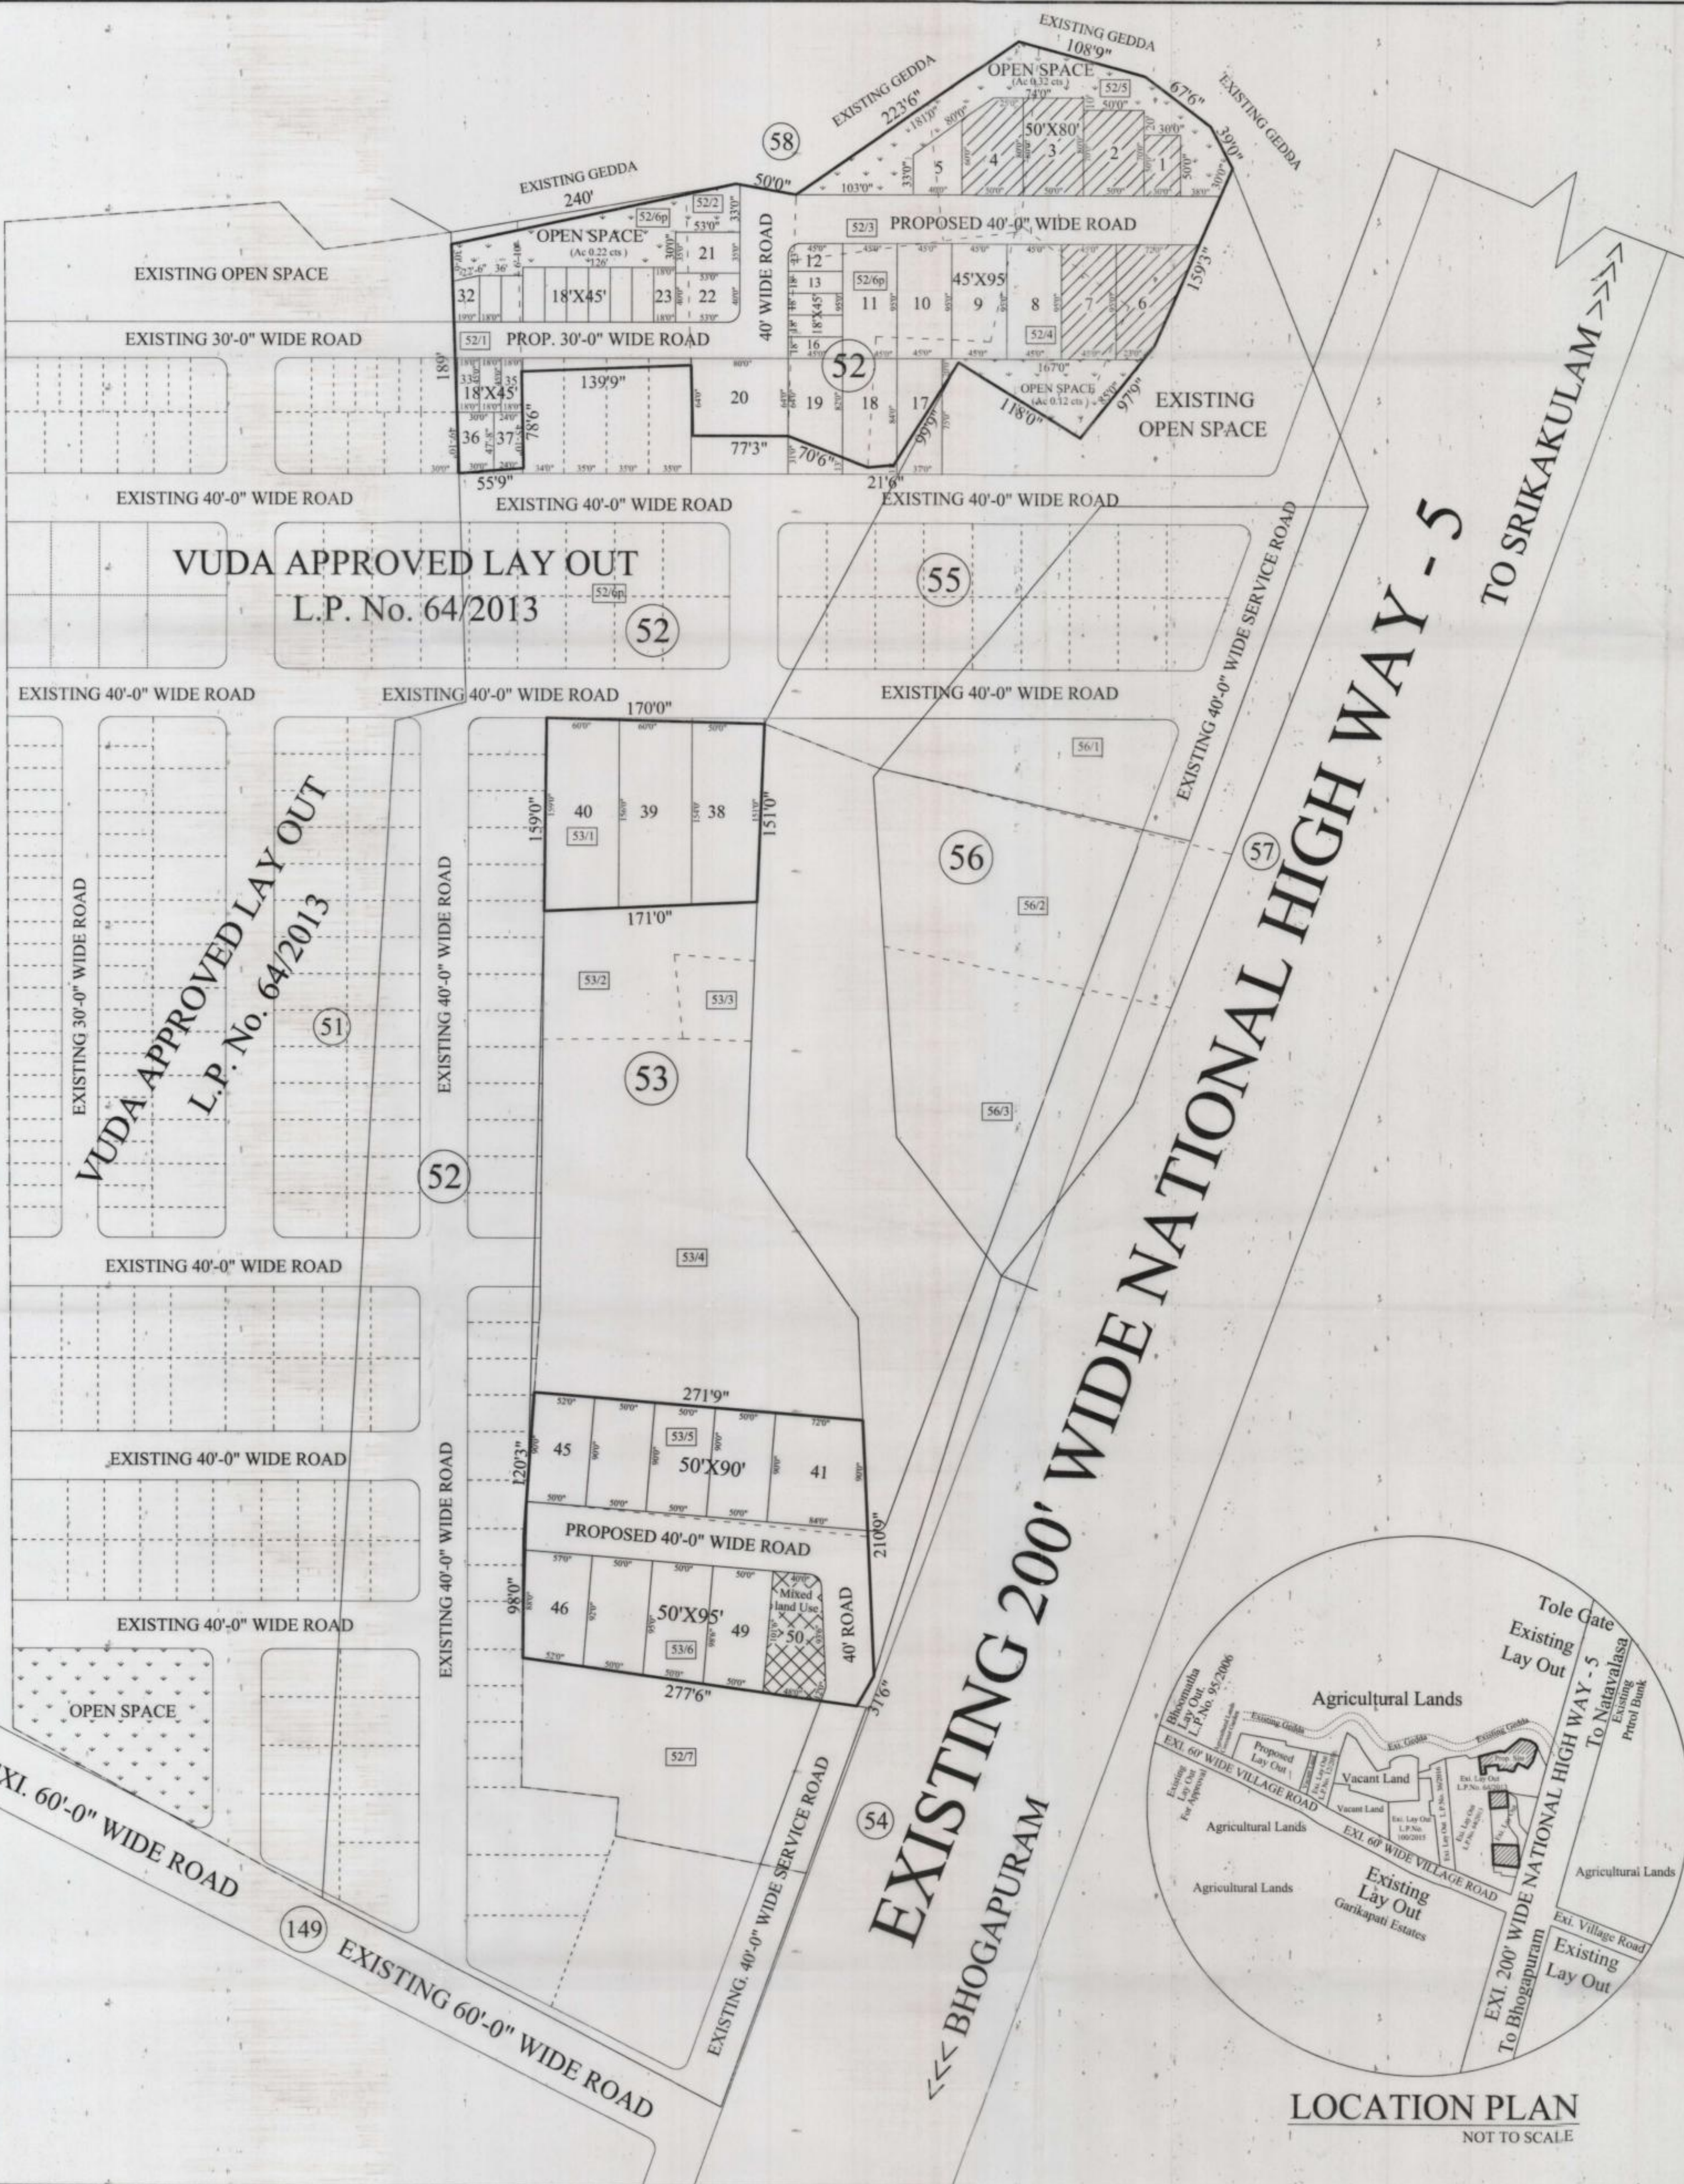

LOCATION PLAN
NOT TO SCALE