


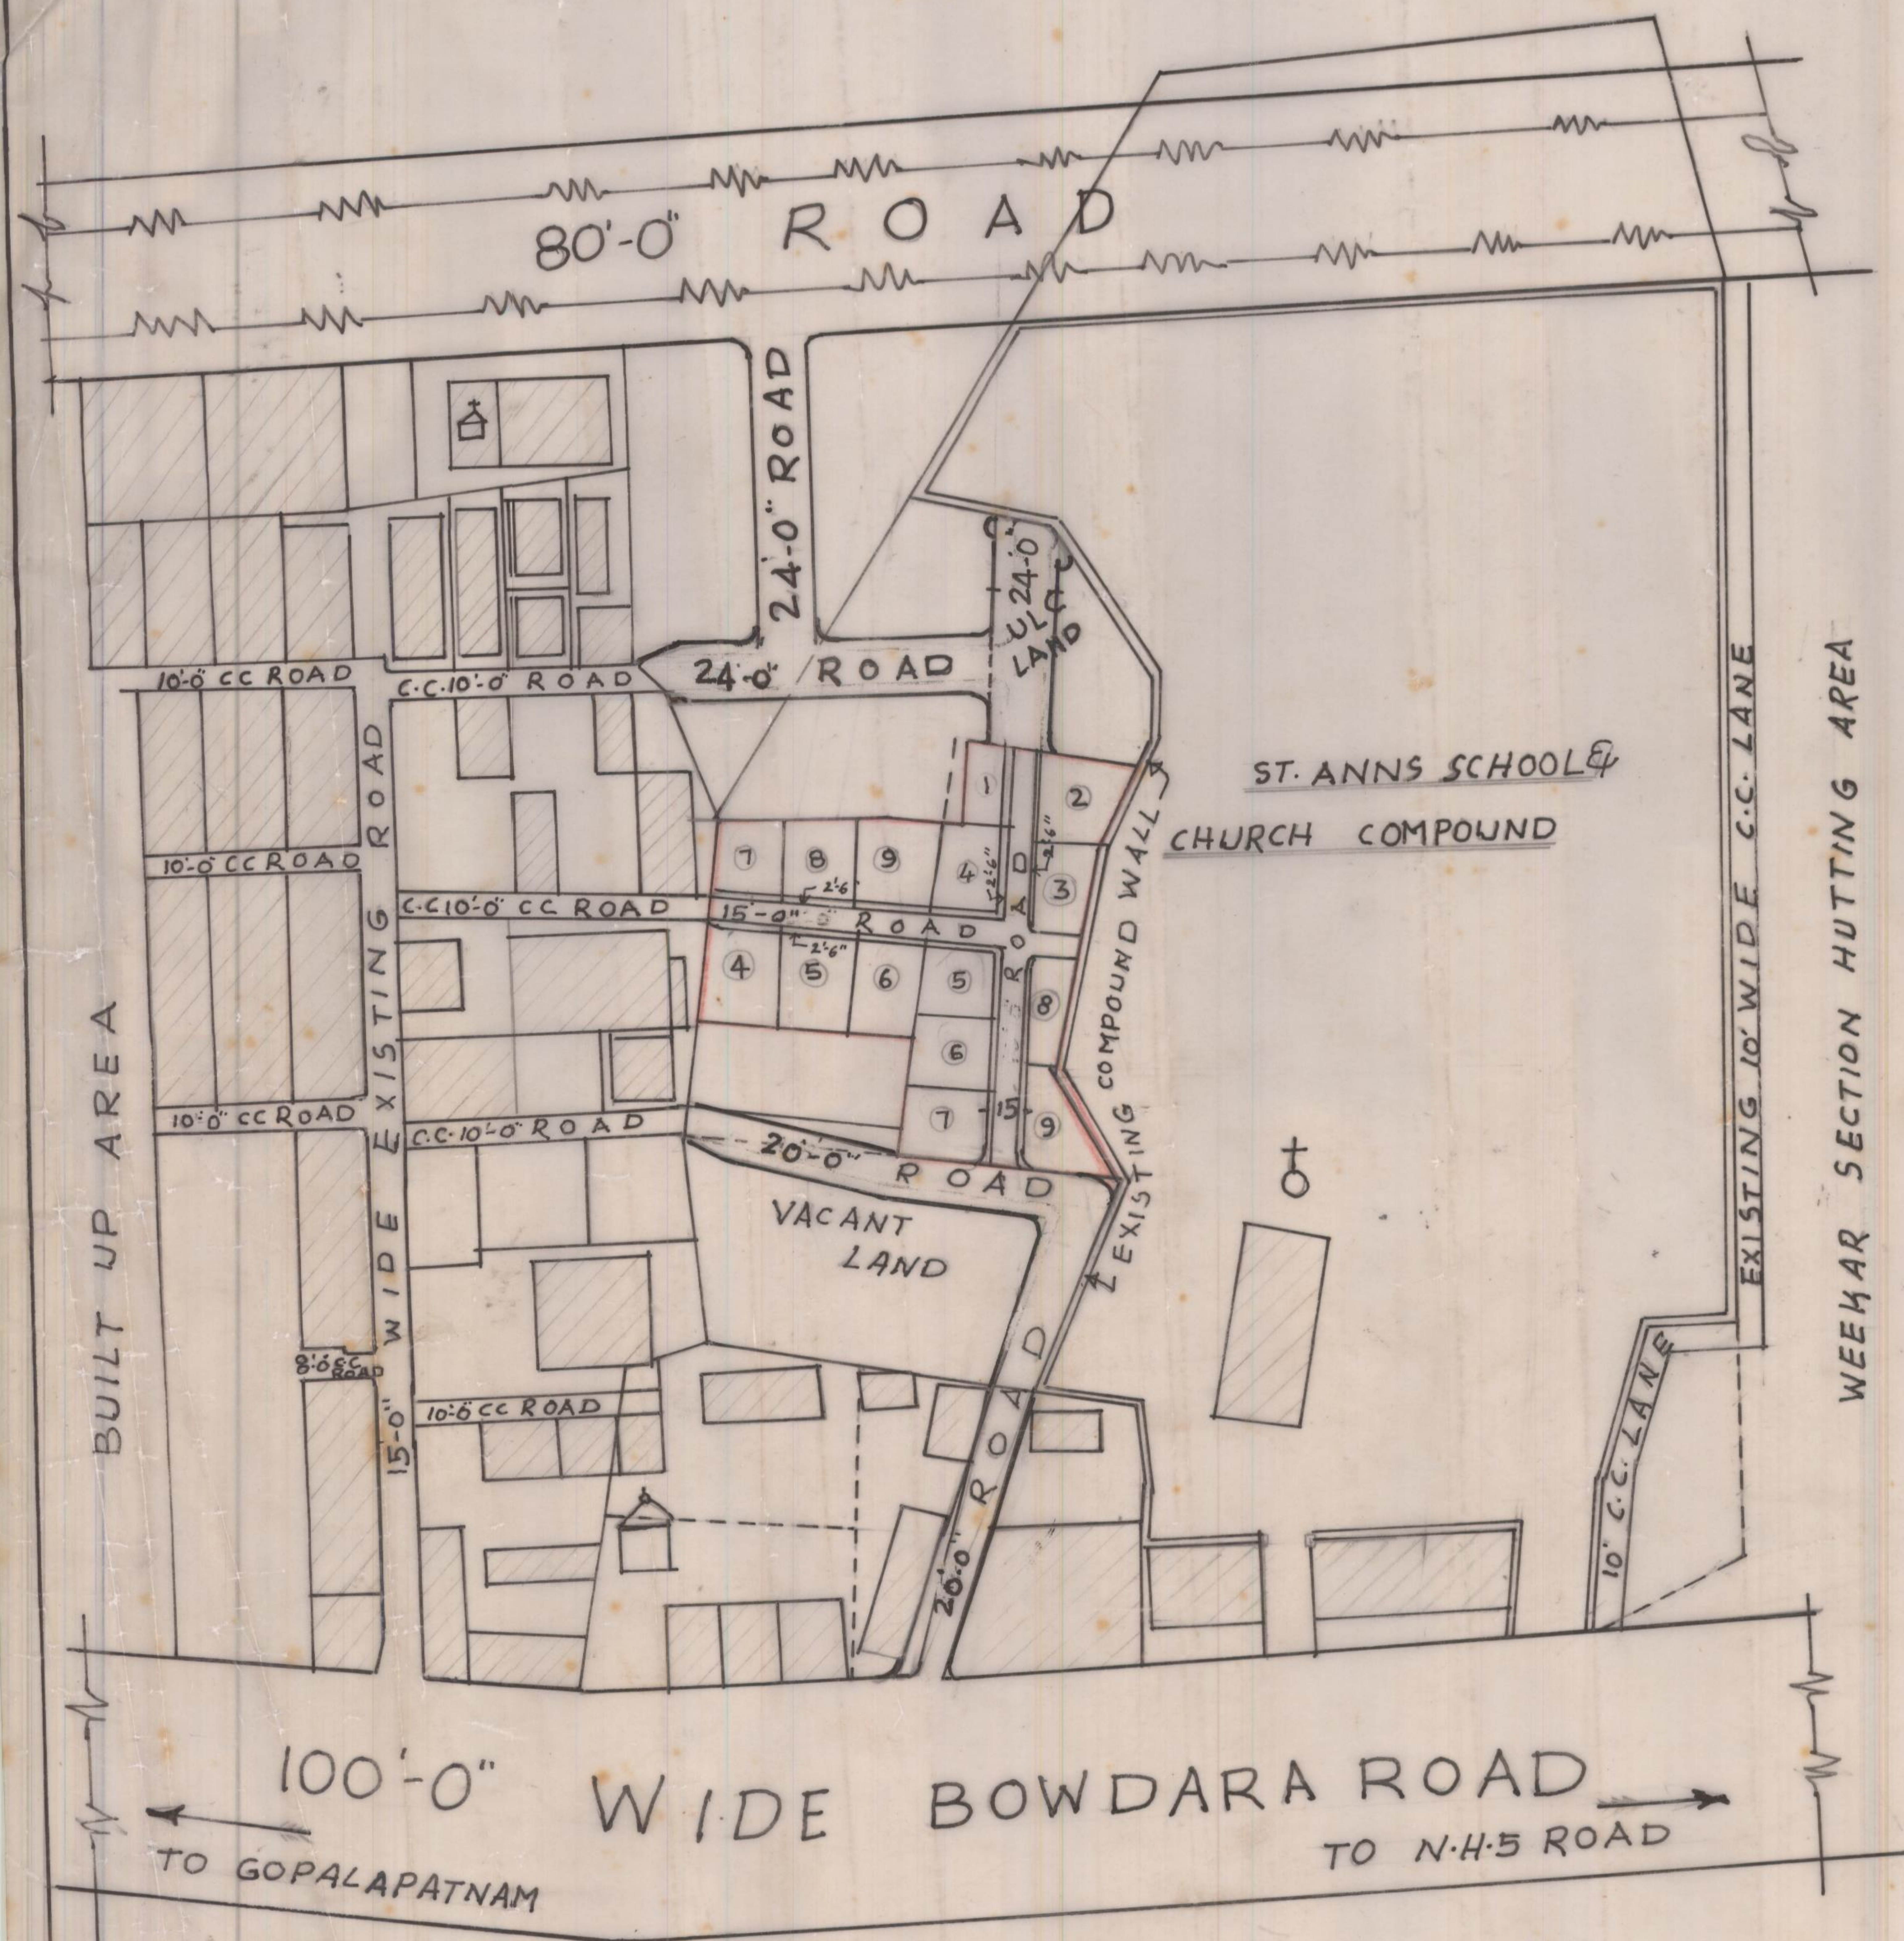


REGULARISATION OF LAYOUT IN S.NO. 4/1 & 2 B OF BUTCHIRAJU PALEM VISAKHAPATNAM (DT)

LAND USE ANALYSIS			
SL.NO	DESCRIPTION	EXTENT AC-CT	PERCENTAGE
1	PLOTTED AREA	0.36	77
2	ROADS AREA	0.11	23
3	OPEN SPACE	NIL	NIL
TOTAL EXTENT OF LAYOUT		0.47	100.00

LAYOUT BOUNDARY		
SL.NO	SIZE OF PLOTS	NO OF PLOTS
1	PLOTS 1 TO 9 IN S.NO.4/2B	9
2	PLOTS 4 TO 9 IN S.NO.4/1	6
TOTAL NO. OF PLOTS		15

LAY-OUT REGULARISED BY V.U.D.A.
IN ITS V.U.D.A.R. NO. 662 DT. 26-9-94

SCALE: 1:66'-0"
FILE: RC.NO. 1055/94-G3
L.P. NO. 33/94

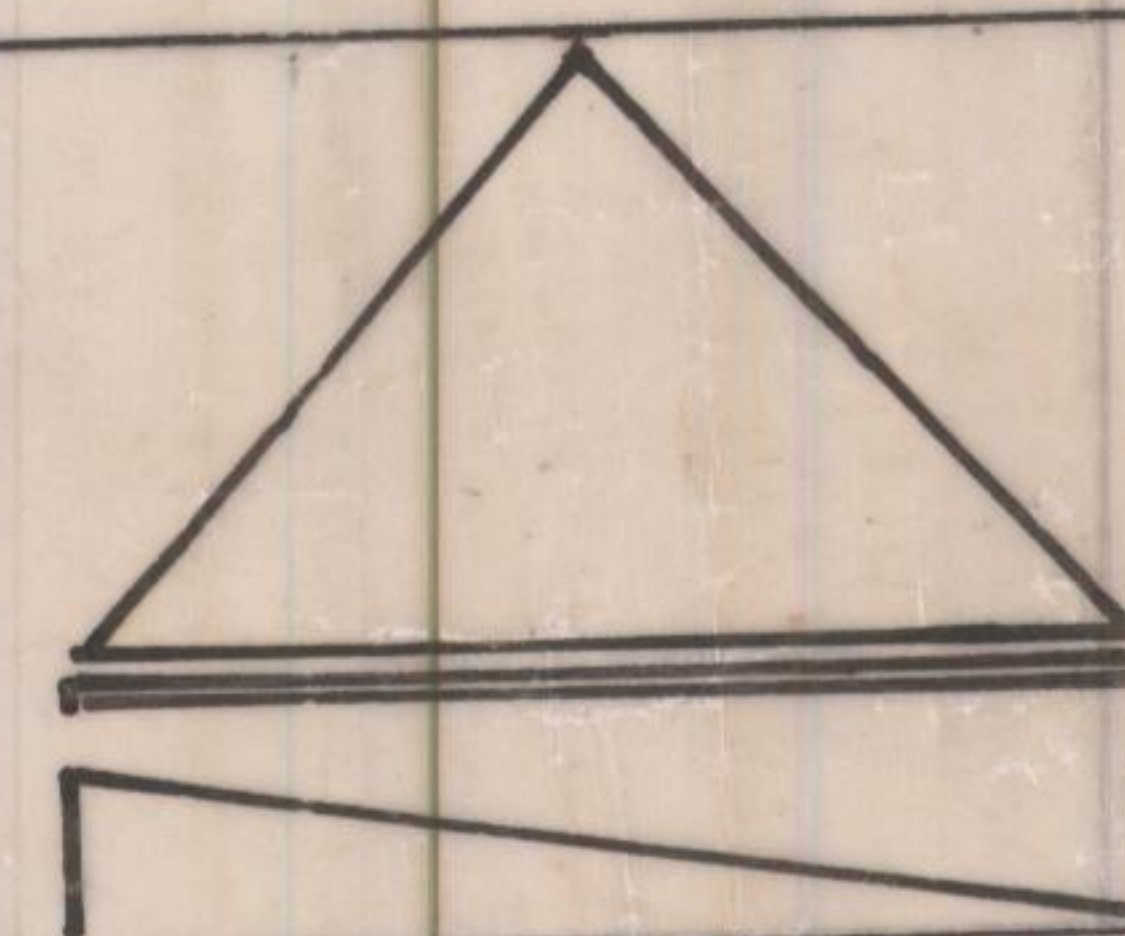

[Signature] 13/8/94
JUNIOR PLANNING OFFICER CHIEF PLANNING OFFICER

[Signature] 19/8/94
ASST PLANNING OFFICER VICE-CHAIMAN

VISAKHAPATNAM URBAN
DEVELOPMENT AUTHORITY