

PROPOSED LAYOUT PLAN IN
 S.NO:58/1,58/2,58/3,58/4,58/6P,58/8
 &61/1 TO 61/11
 MODAVALASA VILLAGE
 DENKADA MANDAL,
 VIZIANAGARAM DISTRICT.

LAND BELONGS TO
 P.SRINIVASARAO & OTHERS

LAND USE ANALYSIS

S.NO.	DESCRIPTION	EXTENT (Acs.cts.)	PERCENTAGE
1.	PLOTTED AREA	3-12	52.31 %
	AMENITIES	0-10	03.11 %
2.	ROADS AREA	1-94	33.39 %
3.	OPEN SPACE	0-65	11.19 %
TOTAL EXTENT:		5-81	100.00%

PLOT DETAILS

S.NO.	SIZE OF PLOT	EXTENT (Sq.Yds)	NO OF PLOTS
1.	60'x90'	600.00	01
2.	40'x70'	311.11	02
3.	40'x60'	266.66	11
4.	40'x55'	244.44	04
5.	30'x70'	233.33	01
6.	40'x50'	222.22	02
7.	30'x60'	200.00	18
8.	30'x55'	183.33	01
9.	30'x54'	180.00	07
10.	30'x50'	166.66	09
11.	36'x30'	120.00	03
12.	18'x45'	90.00	28 (E.W.S)
13.	40'x30'	133.33	01
14.	45'x44'	220.00	01

TOTAL NO.OF PLOTS : 89

PROPOSED LAY-OUT BOUNDARY



RC NO:6196/2016
 LP NO. 33/2018

SCALE: 1"=66'

PLOTS MORTGAGED TO VUDA PLOT NOS:

3 TO 8,11 TO 15,33,34
 TOTAL PLOTS MORTGAGED = 13
 EXTENT : AC 0-49 CTS

AMENITIES : 9,35 PLOTS

R.V.S. Kishore
 R.V.S. Kishore
 Licensed Civil Engineer
 Reg. No. 153/2016-18
 Visakhapatnam Urban Development Authority (VUDA)
 Mobile : 99599 08263

LICENSED SURVEYOR

DS
 9/3/18
 P.O


S/D.MAN
 9/3/18

12/3/18
 C.U.P

J.P.O

Basant Kumar
 12/3/18
 VICE CHAIRMAN

VISAKHAPATNAM URBAN
 DEVELOPMENT AUTHORITY

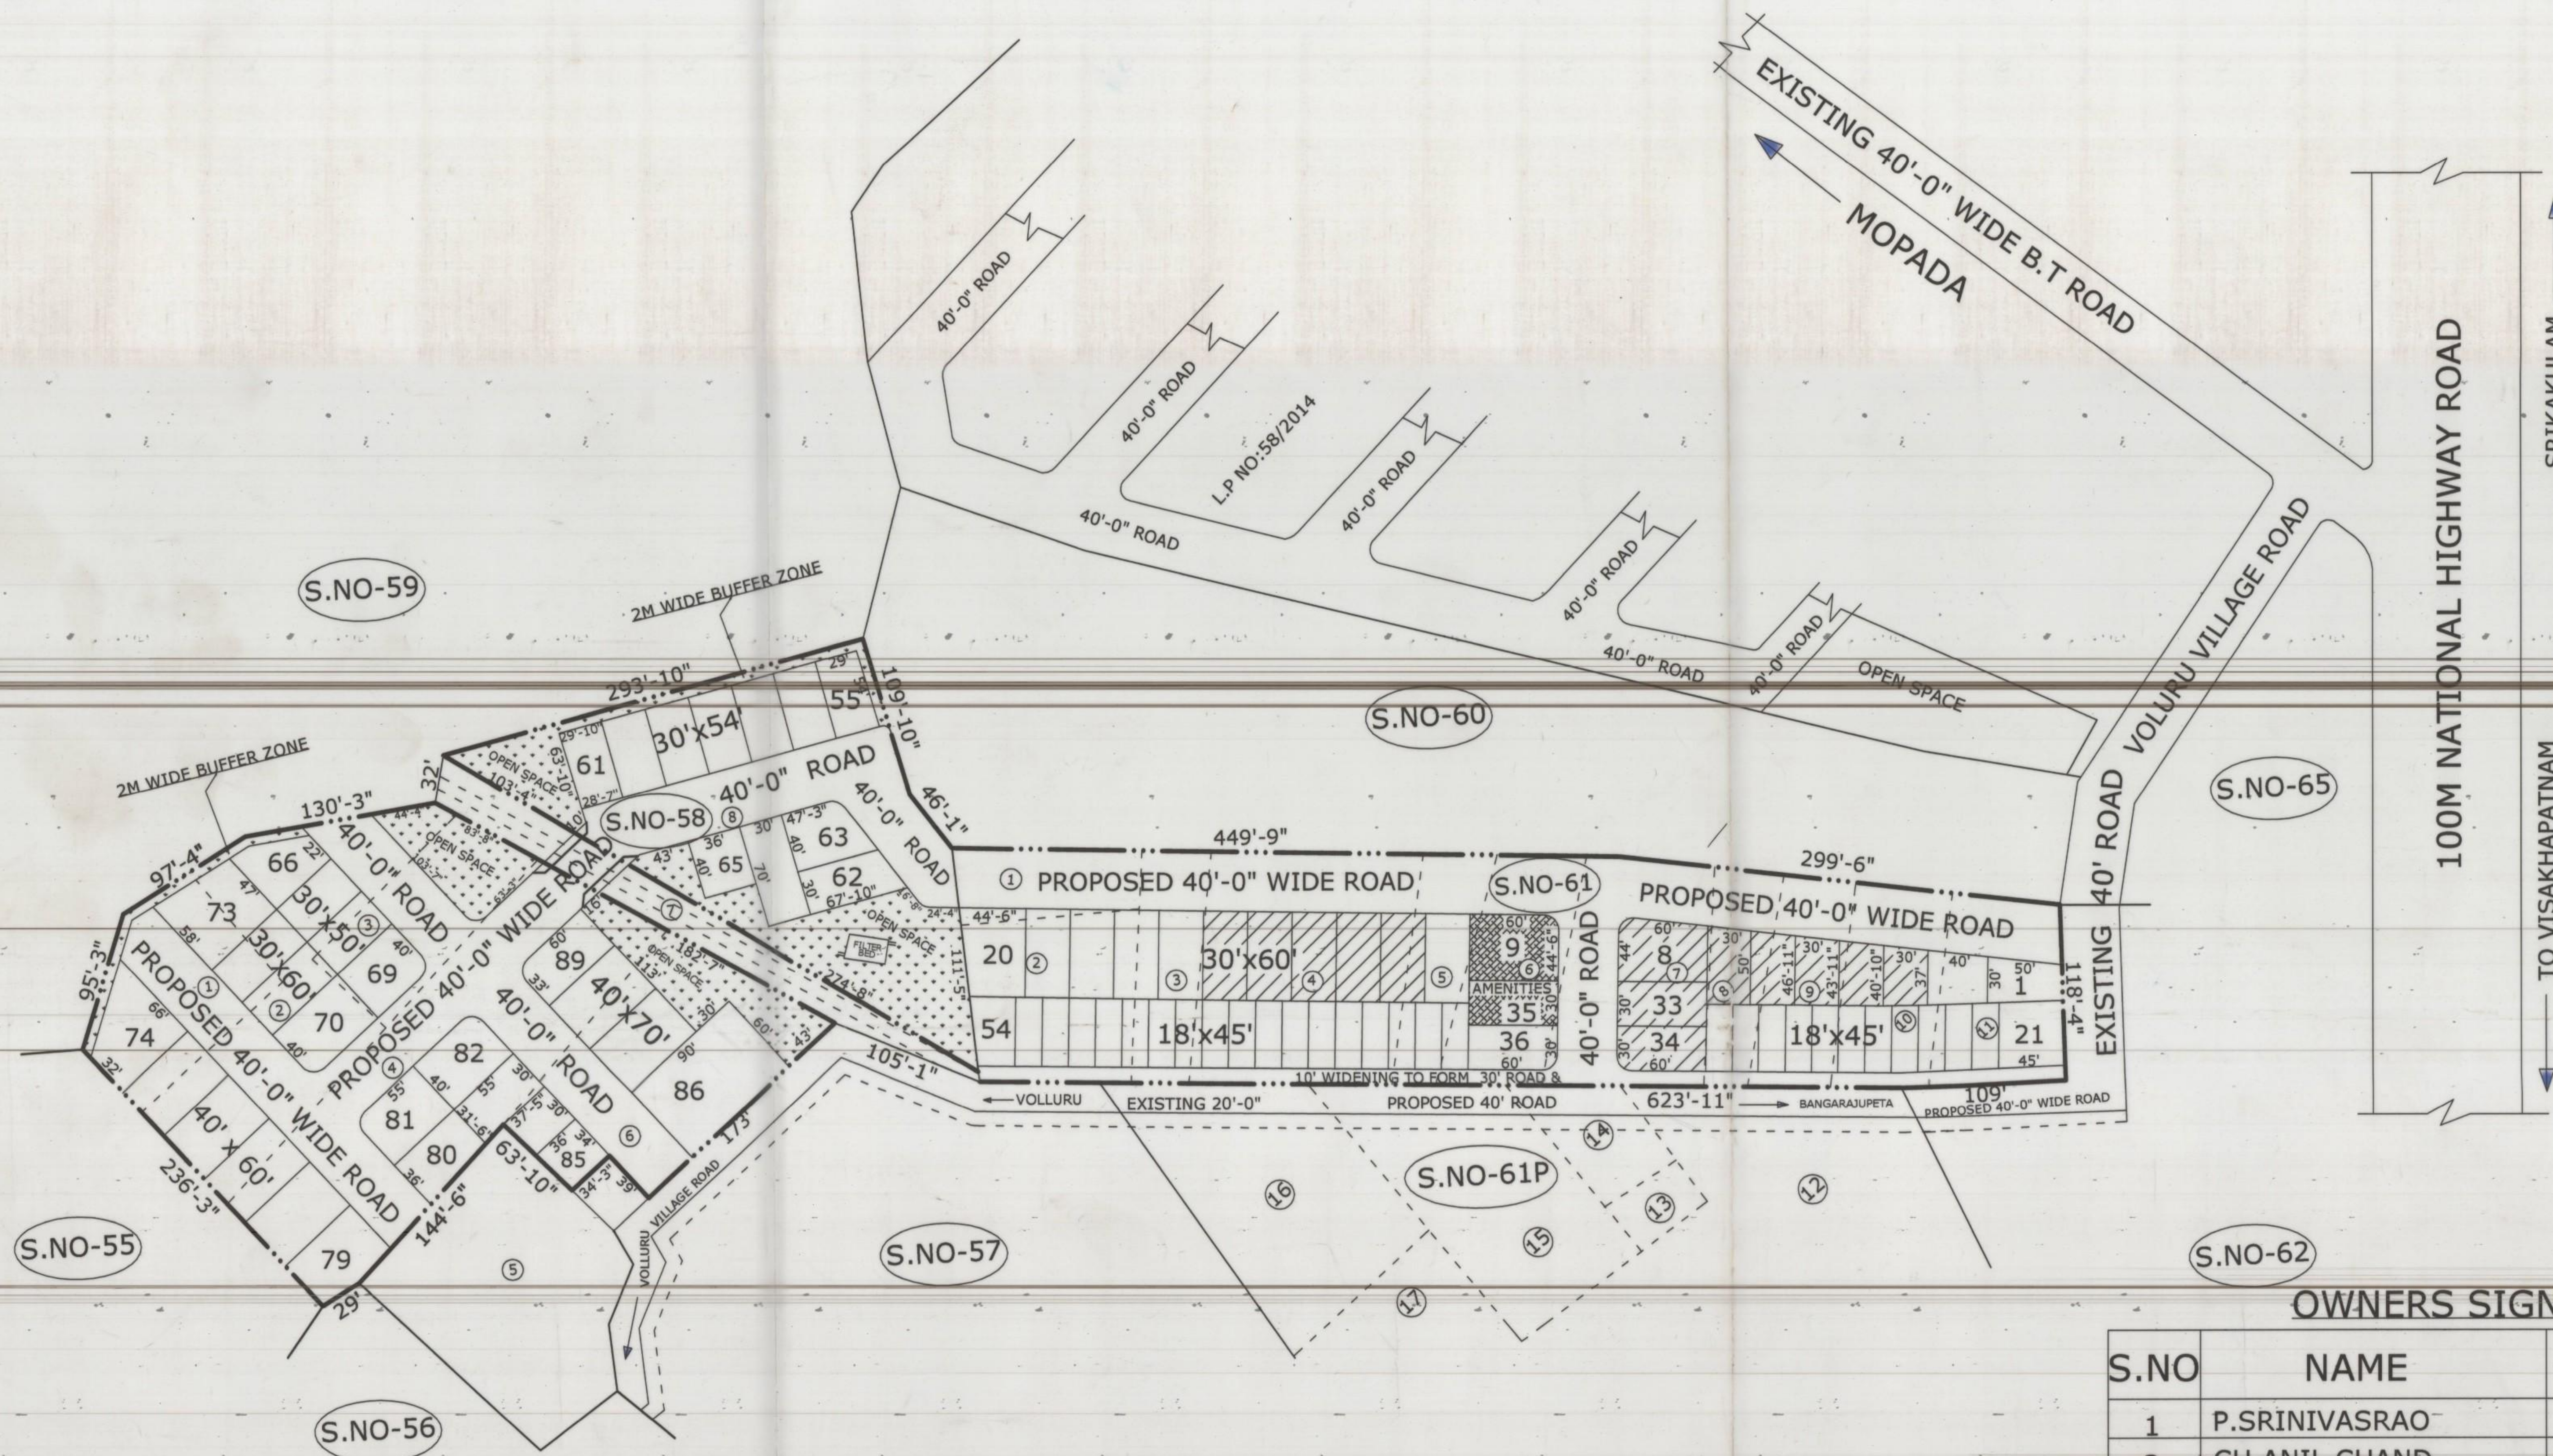

OWNERSHIP STATEMENT

S.NO	NAME OF THE DOC. HOLDER	DOC.NO.	SURVEY NO	AS PER ADANGAL	Doc. extent in Acs.Cts	Applied extent for layout (Acs.Cts)
1.	P.SRINIVASARAO & OTHERS	6639/2014	61/1	0-15	0-15	0-15
			61/2	0-26	0-26	0-26
			61/3	0-16	0-16	0-16
			61/4	0-51	0-51	0-51
			61/5	0-15	0-15	0-15
			61/6	0-22	0-22	0-22
			61/7	0-34	0-34	0-34
			61/8	0-10	0-10	0-10
			61/9	0-15	0-15	0-15
			61/10	0-15	0-15	0-15
			61/11	0-27	0-27	0-27
		7022/2014	58/2	0-51	0-51	0-51
			58/6P	0-53	0-53	0-50
			58/8	1-10	1-10	1-10
			58/1	0-27	0-27	0-27
			58/3	0-23	0-23	0-23
7027/2014	58/4	0-74	0-74	0-74		
	TOTAL Ac 5-81 Ct					

OWNERS SIGNATURES

S.NO	NAME	SIGNATURE
1	P.SRINIVASARAO	P.Srinivasarao
2	CH.ANIL CHAND	CH Anil Chand
3	K.SUDHEERBABU	K.Sudheer Babu
4	P.BALA BASHKARARAO	P.Bala Bashkararao
5	R.JAGADESWARA REDDY	R.Jagadeeswara Reddy
6	CH.SURESH	Ch Suresh
7	V.LAKSHMIPATHIRAO	V.Lakshmi Pathirao
8	R.VENUGOPAL REDDY	R.Venugopal Reddy
9	T.NAGESWARARAO	T.Nageswararao
10	N.LAKSHMI PAVANI	N.Lakshmi Pavani
11	PEDDI SRINIVASARAO	Peddi Srinivasarao
12	A.NAGAMALLESWARI	A.Nagamalleswari
13	B.V.K. DURGA PRASAD	B.V.K. Durga Prasad
14	S.BHANU PRADEEP	S.Bhanu Pradeep
15	P.ANAND KUMAR	P.Anand Kumar
16	SASUBILLI.SYAM	Sasubilli Syam
17	R.SRINIVAS	R.Srinivas
18	G.N.GANESH NAIDU	G.N.Ganesh Naidu
19	B.SRIKANTH	B.Srikanth
20	R.SHARTH KUMAR	R.Sharth Kumar
21	K.SUDHEER KUMAR	K.Sudheer Kumar