


BHOGAPURAM >>>>

<<<< VISAKHAPATNAM

N-H-5 -200'-0" WIDE ROAD

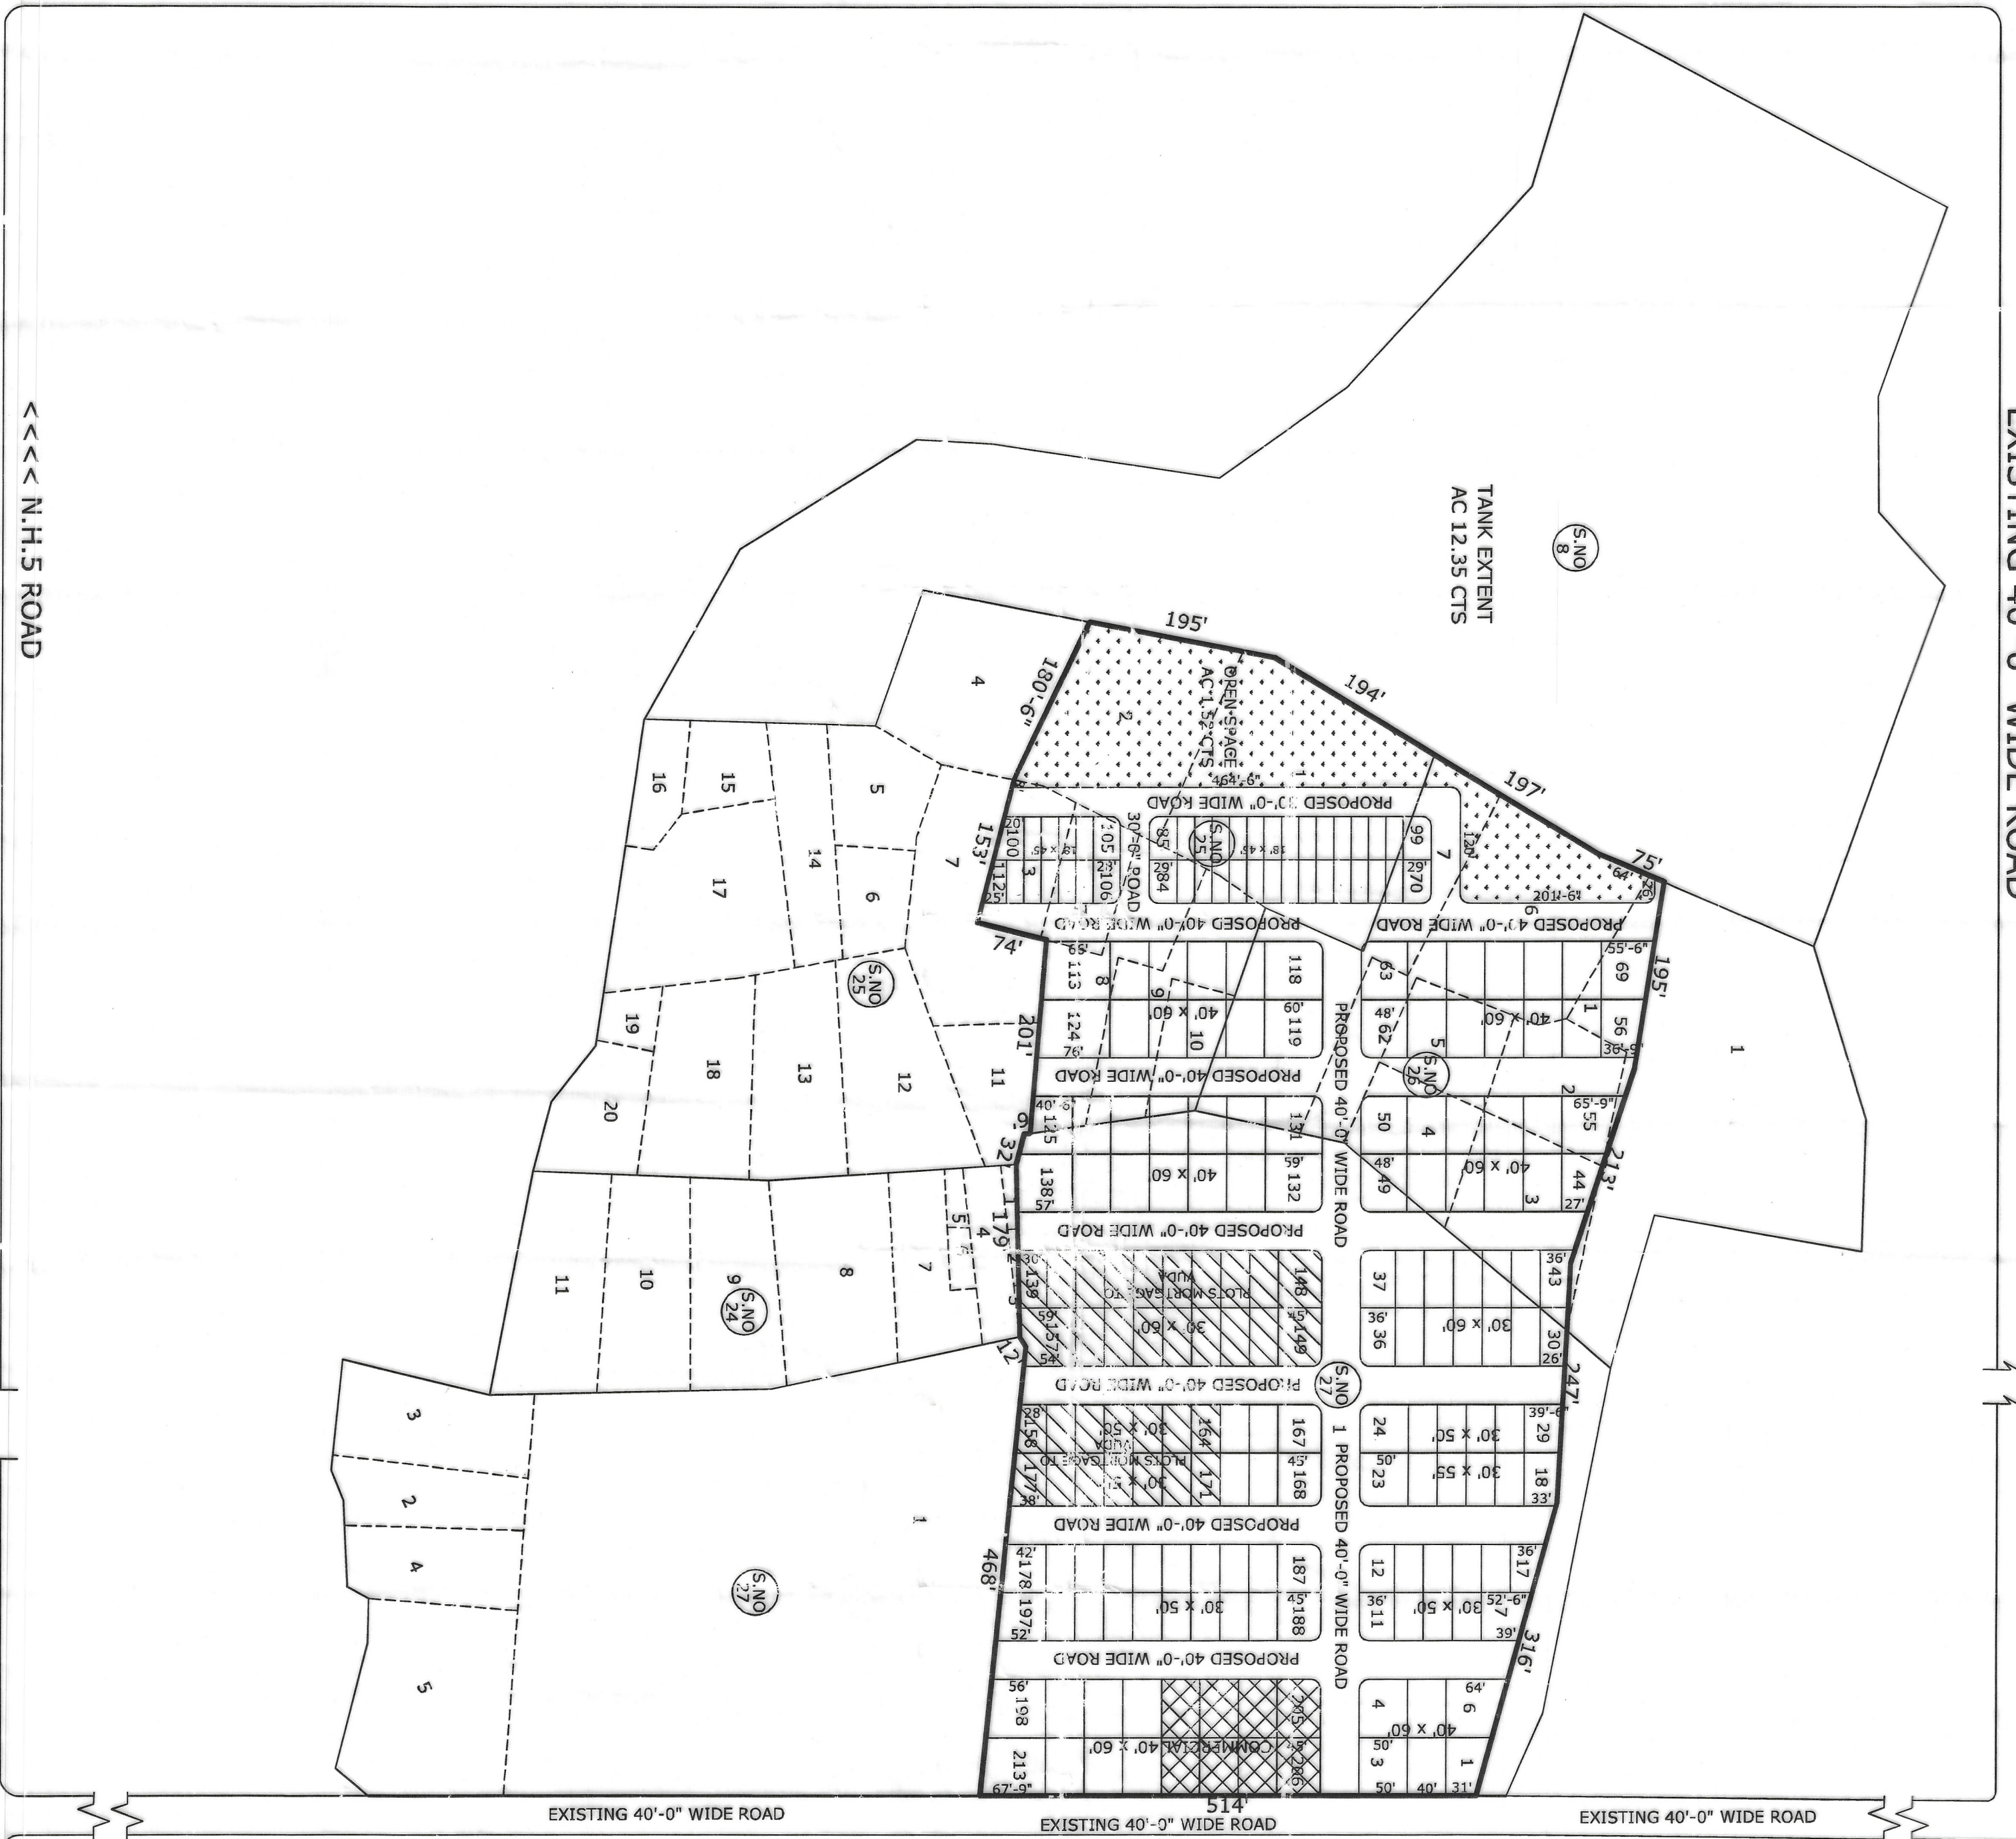

<<<< N.H.5 ROAD

EXISTING 40'-0" WIDE ROAD

<<<< N.H.5 ROAD

EXISTING -100'-0" WIDE ROAD

EXISTING -100'-0" WIDE ROAD

TO A.RAVIVALASA >>>>

PROPOSED LAYOUT PLAN OF
 SAI GANDHARVA NAGAR
 IN S.Nos: 25/1 To 3,7p,8 To 10,
 26/1p, 2 To 7 & 27/1p OF
 A.RAVIVALASA - VILLAGE,
 BHOGAPURAM - MANDAL,
 VIZIYANAGARAM - DISTRICT.

DESCRIPTION OF LAYOUT IN SNOS:-

S.NO	EXTENT	S.NO	EXTENT
25/1	1.20	26/2	0.35
25/2	0.69	26/3	0.49
25/3	0.22	26/4	0.31
25/7p	0.20	26/5	0.22
25/8	0.49	26/6	1.01
25/9	0.20	26/7	0.87
25/10	0.38	27/1p	8.12
26/1p	0.42		
TOTAL AREA		15.17	


LAND USE ANALYSIS :-

SL.NO.	DESCRIPTION	EXTENT Acs.-dcs.	PERCENTAGE
1.	PLOTTED AREA	8.64	56.95 %
2.	AMENITIES AREA	0.45	02.96 %
3.	ROADS AREA	4.56	30.07 %
4.	OPEN SPACE AREA	1.52	10.02 %
TOTAL AREA		15.17	100.00 %

PLOTS DETAILS :-

SL.NO.	PLOT SIZE	PLotted AREA IN SQ Yds	NO OF PLOTS
1	40' X 60'	266.66	74
2	30' X 60'	200.00	33
3	30' X 55'	163.33	16
4	30' X 50'	166.66	47
5	18' X 45'	90.00	43
TOTAL NO OF PLOTS			213

PROPOSED AVENUE BOUNDARY.
 FILE L.T.NO: 443 / 2014 / 18
 L.P.NO:34/2014

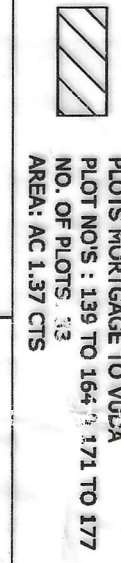

SCALE : 1" = 132'-0"
 PLOTS MORTGAGE TO VUDA
 NO. OF PLOTS : 13
 AREA: AC 1.97 CTS

OWNERS SIGN.
 LICENCED SURVEYOR
 S.V.S. SESHADRI RAO
 Licenced Surveyor / Surveyor
 Registration No. 39 / 2013
 Visakhapatnam Urban Development Authority
 VISAKHAPATNAM

VICE CHAIRMAN
 VISAKHAPATNAM URBAN
 DEVELOPMENT AUTHORITY
 Planning Officer - II
 Chief Urban Planner