


**APLIC HEALTH CITY
REVISED LAYOUT PLAN IN
S.Nos. 7P, 8P, 9P, 13P, 14,15,16P, 20,
21P, 26P, 27, 28, 58P, 68P, 76P OF
CHINAGADILI VILLAGE,
VISAKHAPATNAM RURAL MANDAL,
VISAKHAPATNAM.**

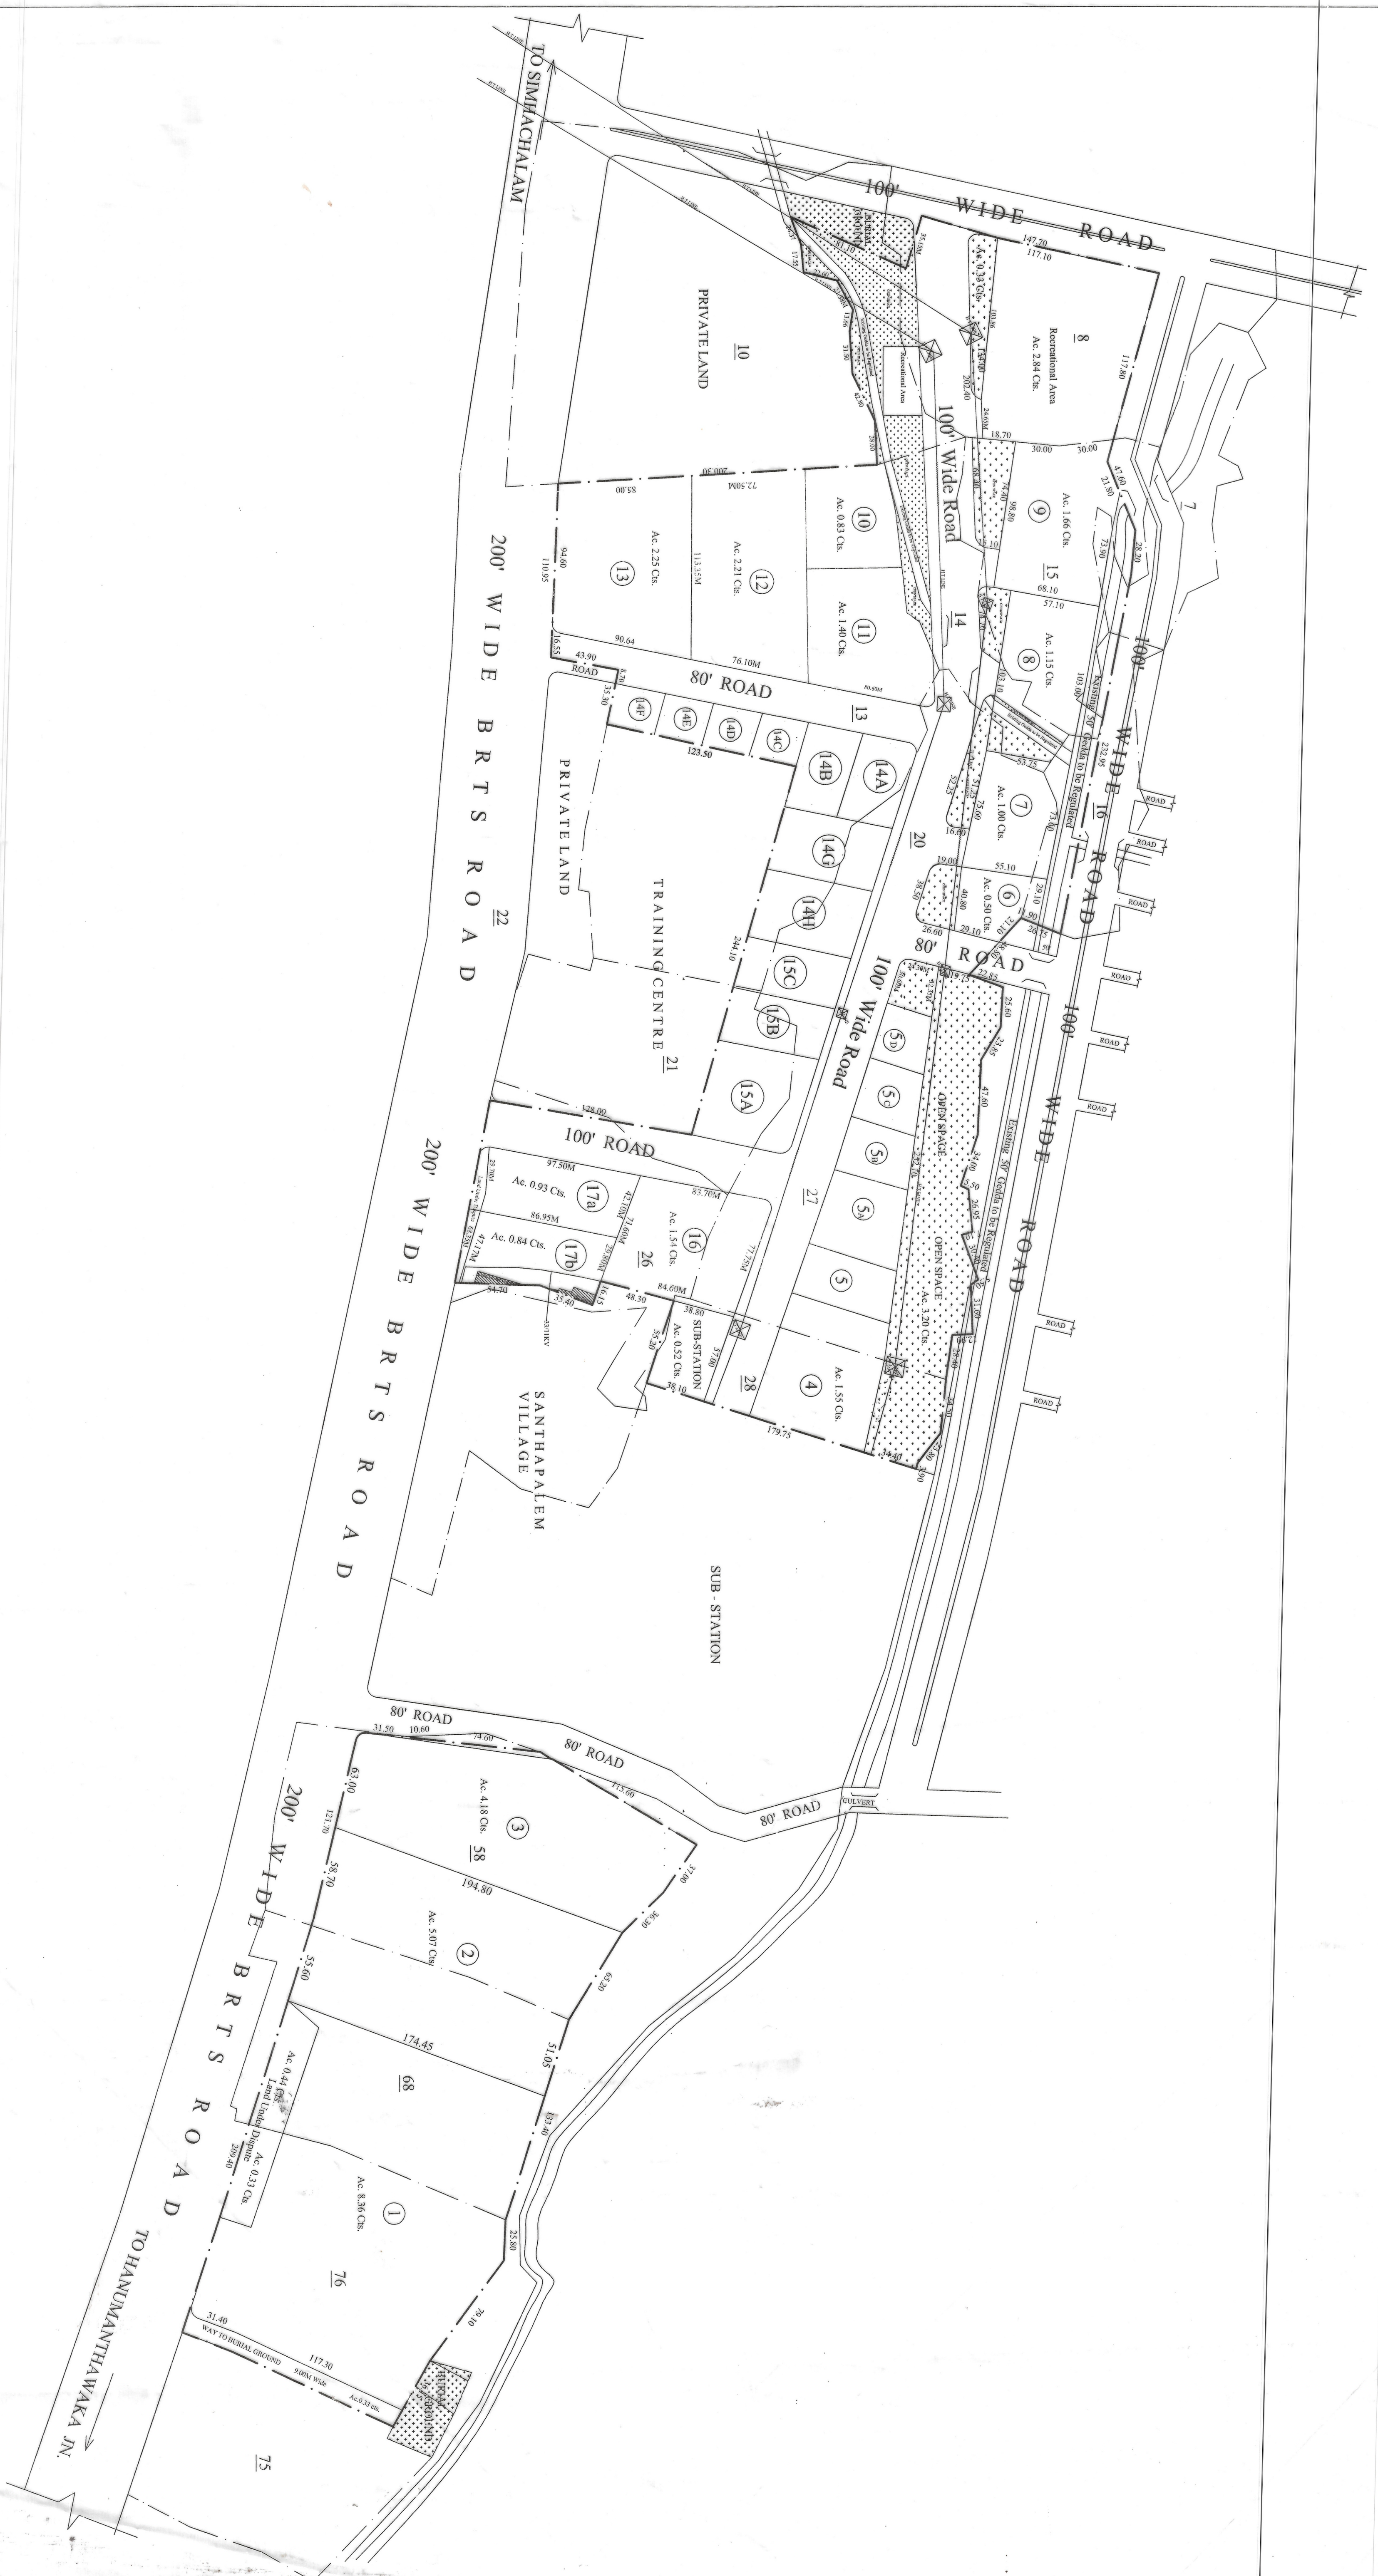

LAND USE ANALYSIS			
SL.NO.	DESCRIPTION	EXTENT Ac. - Cts.	PERCENTAGE
1	PLOTTED AREA	41 - 96	66.38
2	AMENITIES (A.P. TRANS CO SUB-STATION)	00 - 52	0.82
3	ROADS AREA	09 - 86	15.60
4	OPEN SPACE & GREEN BELT AREA	06 - 35	10.05
5	GEDDA	01 - 50	2.37
6	RECREATIONAL AREA (For Amenities and Future Development)	03 - 02	4.78
TOTAL AREA		63 - 21	100.00

LAY OUT BOUNDARY

FILE R.C.NO: LT 369/11/4
I.P.NO: 55/2012
(THIS REVISES I.P.NO.16/2009)
SCALE: 1 : 2000

All Dimensions are in Meters

OWNERS SIGN

NORTH

ZONAL MANAGER
APLIC, VISAKHAPATNAM.

S/D MAN

PLANNING OFFICER

JR. PLANNING OFFICER

CHIEF URBAN PLANNER

ASST. PLANNING OFFICER

VICE CHAIRMAN

**VISAKHAPATNAM URBAN
DEVELOPMENT AUTHORITY**