


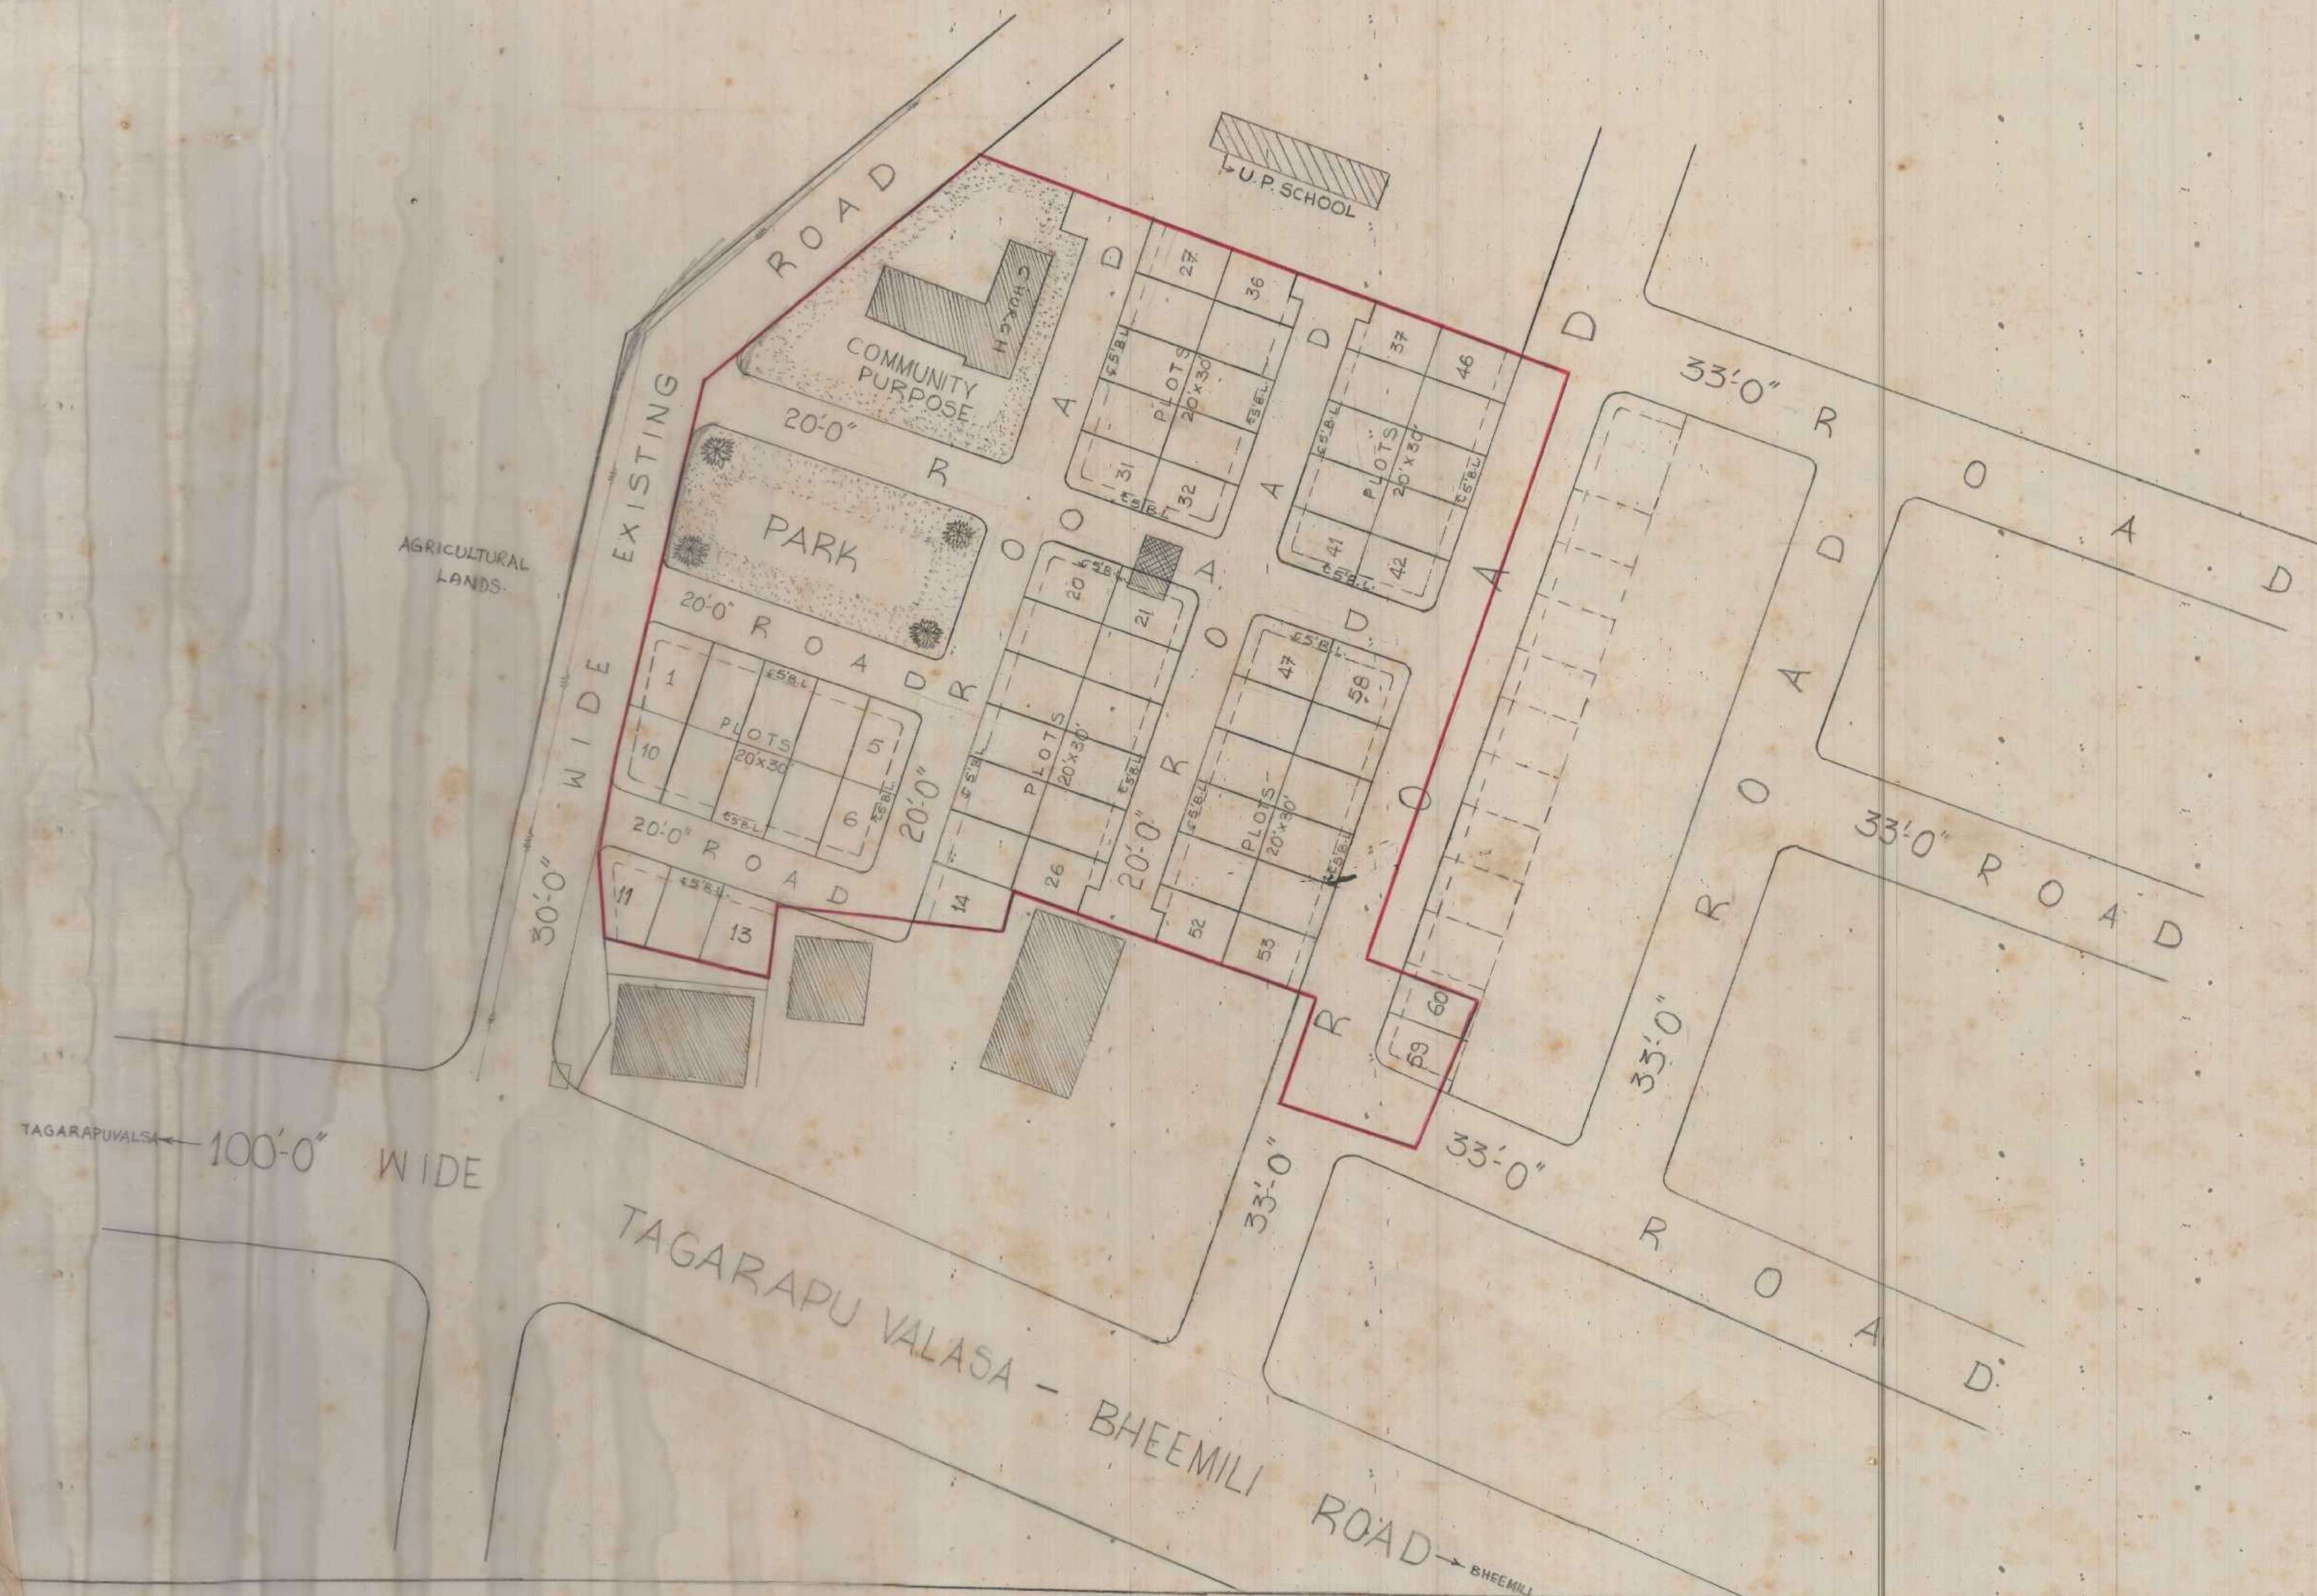

PROPOSED EWS LAYOUT IN
S.NO.30 OF [SANTHAPETA] CHITTIVALLASA
OF BHEEMUNIPATNAM MUNICIPALITY

LAND USE ANALYSIS:

SL.NO	DESCRIPTION	EXTENT	PERCENTAGE
1.	PLOTTED AREA	0-83	48.82
2.	ROADS AREA	0-5	32.94
3.	OPEN SPACE AREA	0-31	18.24
TOTAL		1-70	100.00

— LAY OUT BOUNDARY


SIZE OF PLOTS

20'-0" X 30'-0"

NO. OF PLOTS

60

— CONSTRUCTION TO BE
REMOVED ON GROUND
TO FORM ROAD

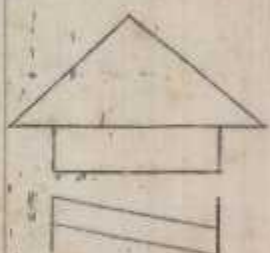

SCALE: 1"=33'

FILE RC NO 2909/87H.

L.P.NO 38/88

M. S. Reddy
15/4/88
SURVEYOR/D MAN

V. Shanmugam
15/4/88
JUNIOR PLANNING OFFICER

V. Shanmugam
CHIEF TOWN PLANNER
AND
PROJECT DIRECTOR

S. S. Srinivasan
ASST TOWN PLANNER VICE CHAIRMAN

VISAKHAPATNAM URBAN
DEVELOPMENT AUTHORITY