


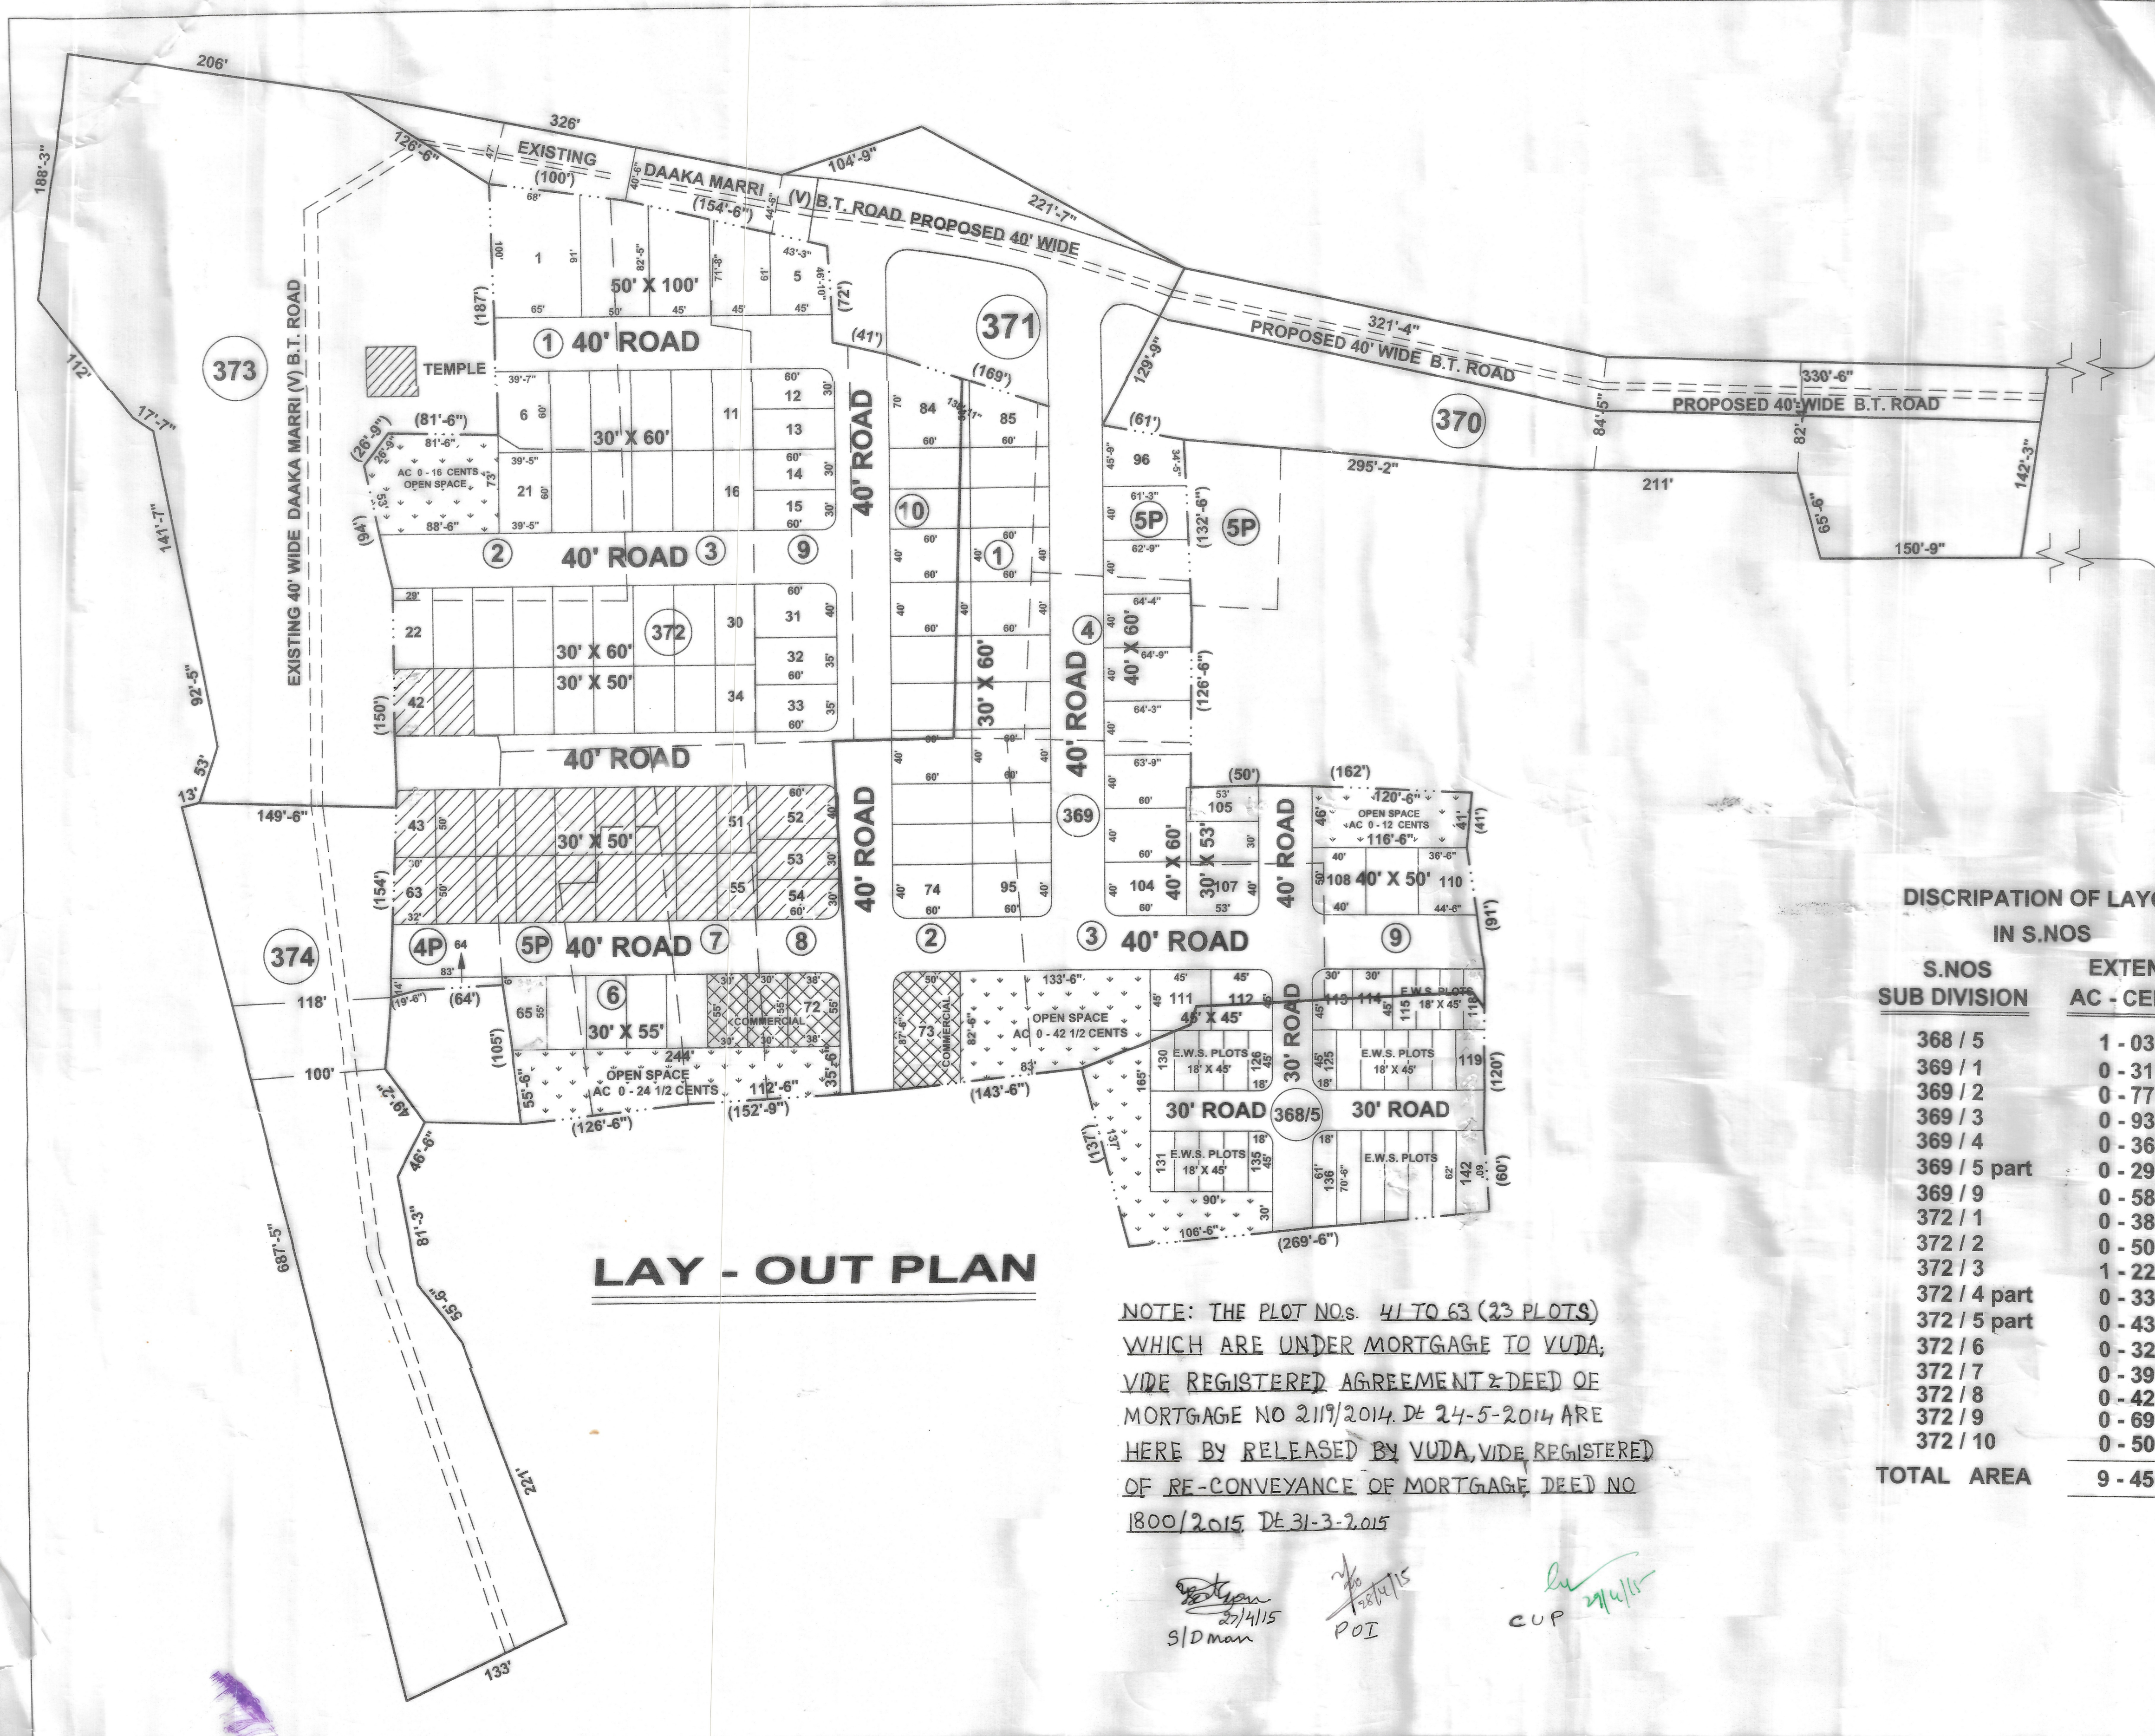

LAY - OUT PLAN

NOTE: THE PLOT NOS. 41 TO 63 (23 PLOTS) WHICH ARE UNDER MORTGAGE TO VUDA, VIDE REGISTERED AGREEMENT & DEED OF MORTGAGE NO 2119/2014 Dt 24-5-2014 ARE HERE BY RELEASED BY VUDA, VIDE REGISTERED OF RE-CONVEYANCE OF MORTGAGE DEED NO 1800/2015 Dt 31-3-2015

S/D Man

POI

CUP

DISCRIPATION OF LAYOUT IN S.NOS		
S.NOS	EXTENT	
SUB DIVISION	AC - CENTS	
368 / 5	1 - 03	
369 / 1	0 - 31	
369 / 2	0 - 77	
369 / 3	0 - 93	
369 / 4	0 - 36	
369 / 5 part	0 - 29	
369 / 9	0 - 58	
372 / 1	0 - 38	
372 / 2	0 - 50	
372 / 3	1 - 22	
372 / 4 part	0 - 33	
372 / 5 part	0 - 43	
372 / 6	0 - 32	
372 / 7	0 - 39	
372 / 8	0 - 42	
372 / 9	0 - 69	
372 / 10	0 - 50	
TOTAL AREA	9 - 45	

FIRM NAME SRI LAKSHMI VENKATESWARA DEVELOPERS
PROPOSED LAY - OUT PLAN IN S.NO.368 / 5 369 / 1 to 4,5p, 9,
372 / 1,2,3,4p,5p,6 to 10, OF DAAKA MARRI VILLAGE,
BHIMILI PATNAM MANDAL & VISAKHAPATNAM DISTRICT

Belongs to:- 1. SATTI VISWESWARA REDDY
S/O S.RAMA KRISHNA REDDY.
2. SATHI VENKATA REDDY
S/O S.V.V. SATYA NARAYANA REDDY.

LAND USE ANALYSIS:			
SL. NO.	DESCRIPTION	EXTENT IN Ac - cts.	PERCENTAGE
1.	PLOTTED AREA (3% AMENITITS AREA & 10% E.W.S. PLOTS AREA)	5 - 48 1/2	58.04 %
2.	ROAD AREA	3 - 01 1/2	31.91 %
3.	OPEN SPACE	0 - 95	10.05 %
4.	TOTAL AREA	9 - 45	100.00 %

PLOT DETAIL:			
NO. SL.	PLOT SIZE	PLOT AREA IN Sq. Yds	NO. OF PLOTS
1.	50' X 100'	555.55	05
2.	40' X 60'	266.66	14
3.	30' X 60'	200.00	50
4.	30' X 55'	183.33	08
5.	30' X 50'	166.66	27
6.	40' X 50'	222.22	03
7.	30' X 53'	176.66	03
8.	45' X 45'	225.00	04
9.	18' X 45' E.W.S	90.00	28

TOTAL NO. OF PLOTS 142
PROPOSED LAYOUT BOUNDARY
PLOTS MORTGAGED TO VUDA - 23 nos
PLOT NOS: 41 to 63
EXTENT: AC 0 - 82 1/2 CENTS or 82 3993.00 YARDS

SRI LAKSHMI VENKATESWARA DEVELOPERS
S. Visweswara Reddy
S. R. Reddy
OWNER'S SIGN
R. KEMA KUMAR
Licensed Surveyor No. 4/2012
VUDA, VISAKHAPATNAM
Cen: 94414 16799
LICENSED SURVEYOR

SCALE : 1" = 66'-0"
FILE RC. NO : 1494/14/L7
L.P.NO : 40/2014
N

S/D MAN
15/5/14

CHIEF URBAN PLANNER

Asst PLANING OFFICER

VICE CHAIRMAN

VISAKHAPATNAM URBAN DEVELOPMENT AUTHORITY.