


29.9.1991

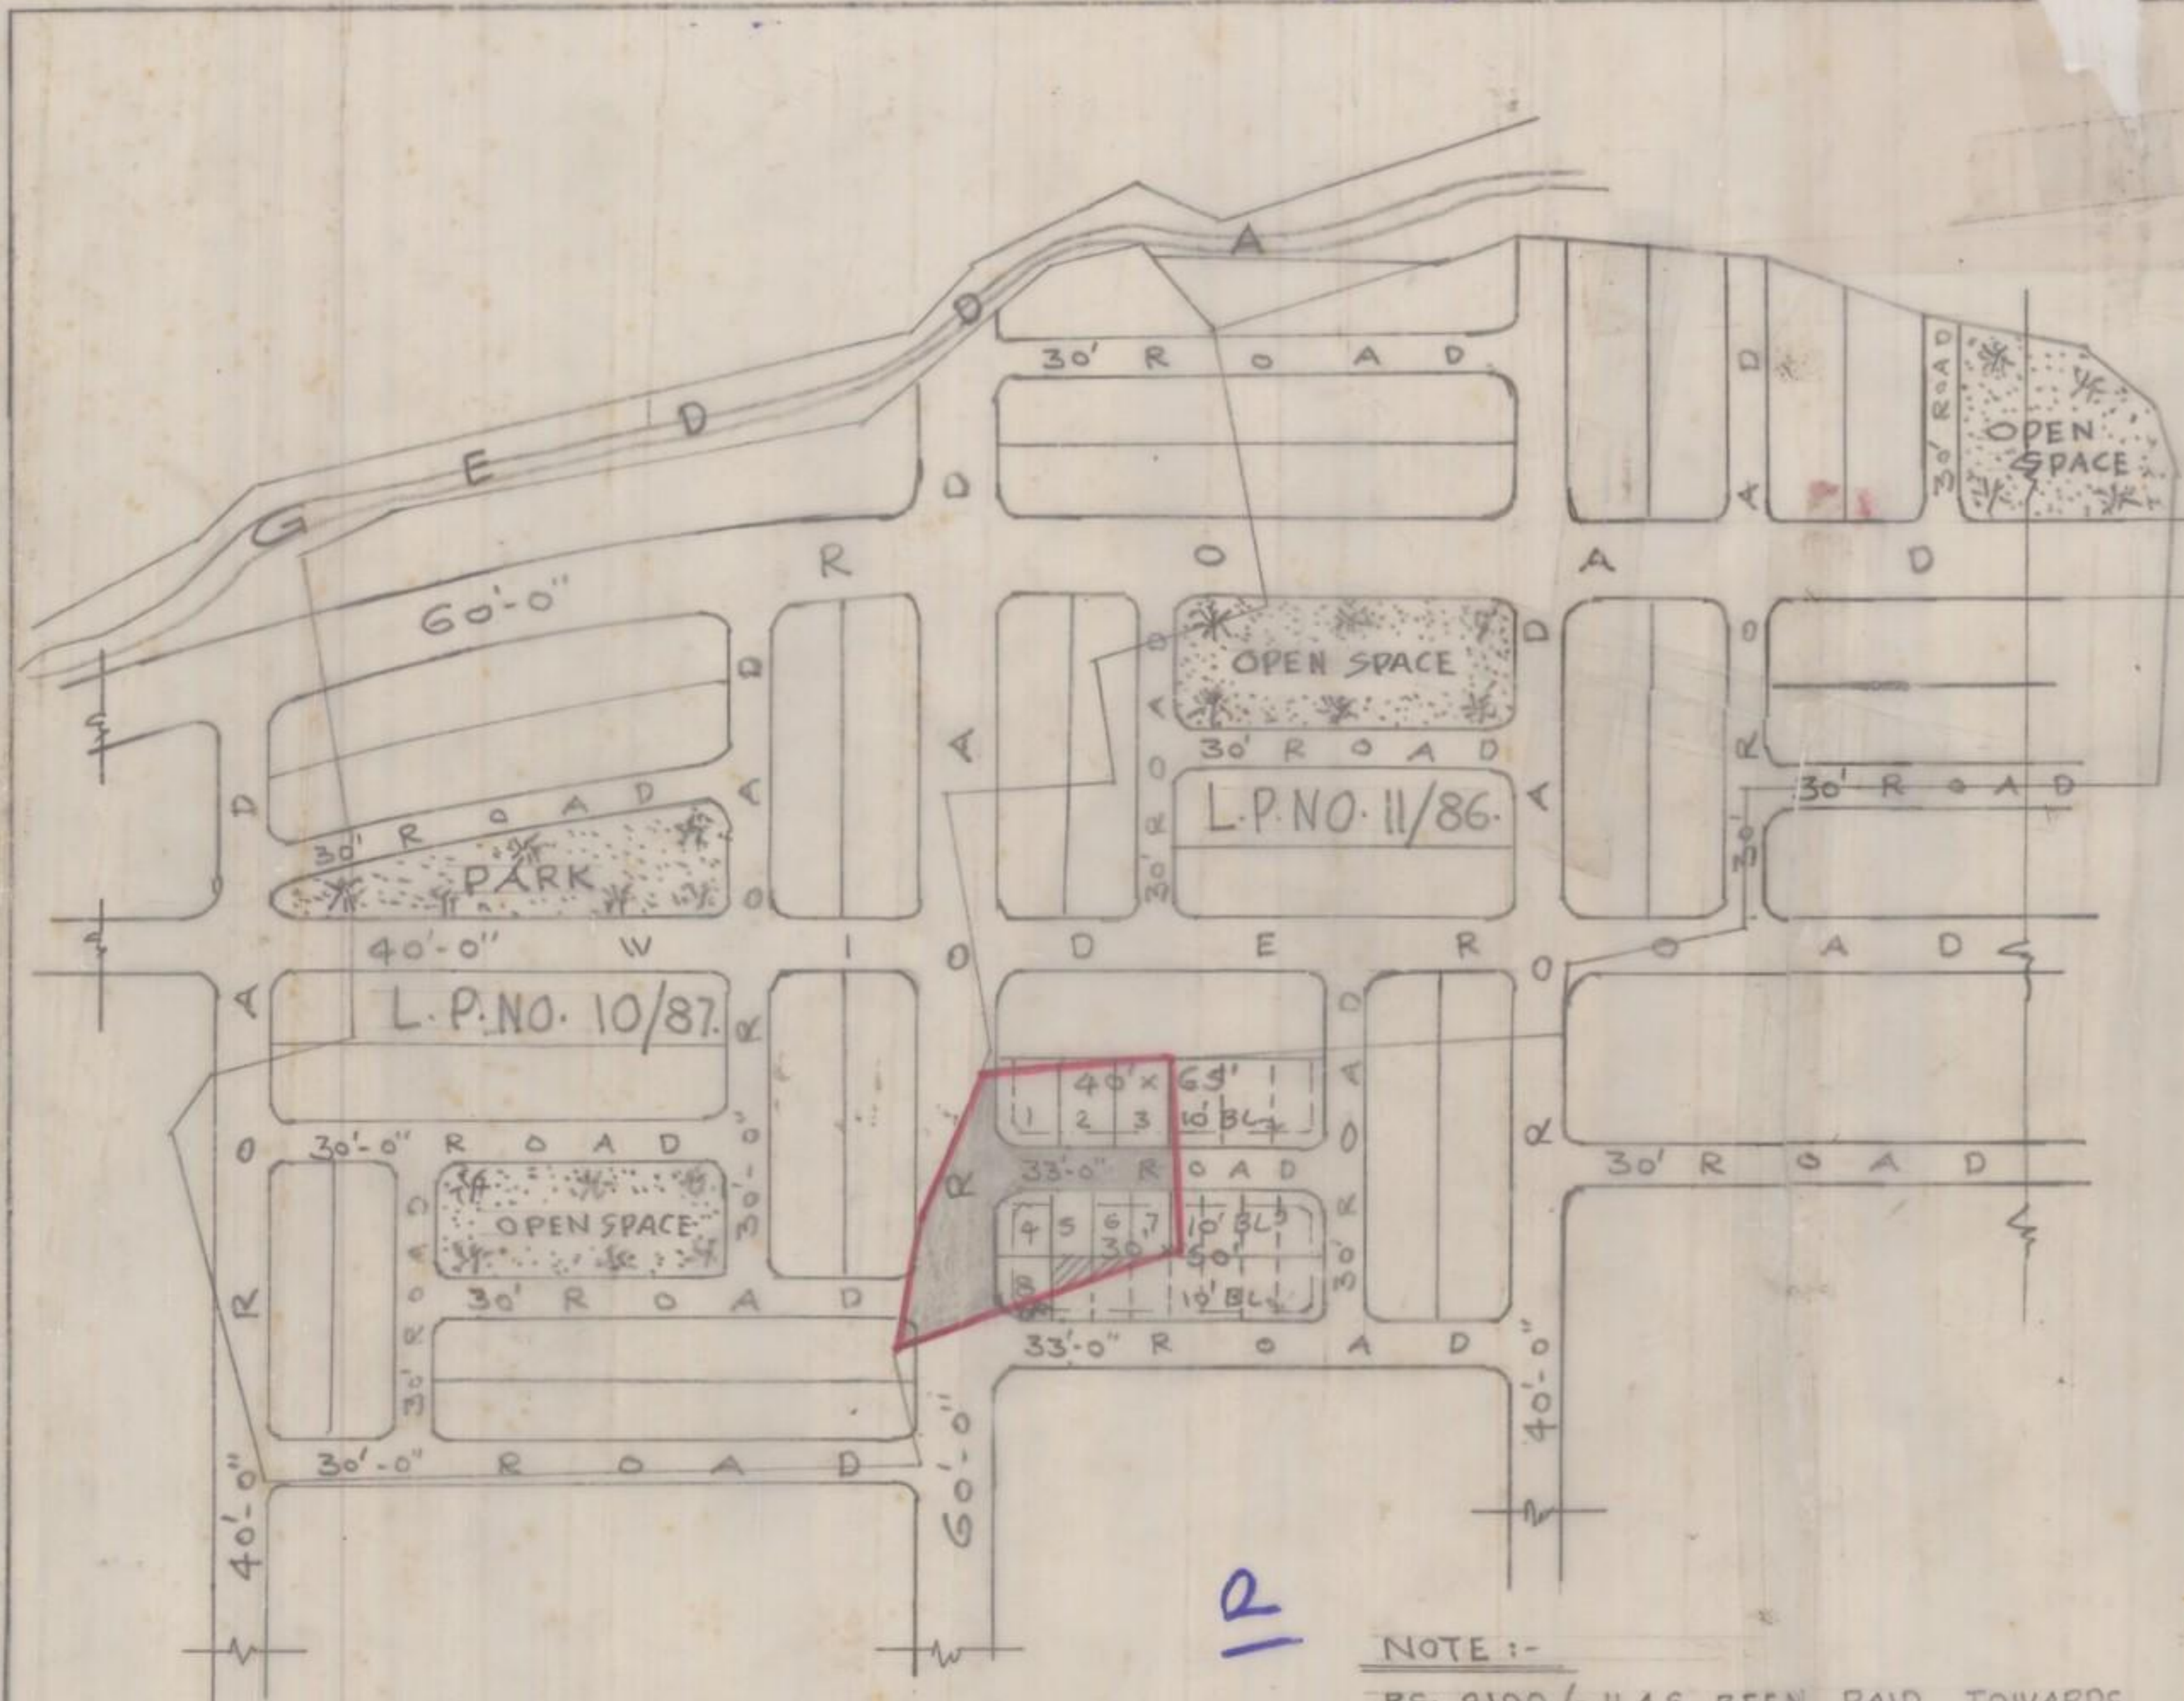

PROPOSED LAY-OUT FOR S.NO. 81/6
OF CHINAMUSHIDIVADA (V) -
PENDURTHI MANDAL - VISAKHAPATNAM

LAND USE ANALYSIS :-

S.N.	DESCRIPTION	EXTENT	
1	PLOTTED AREA	0.40	68.96%
2	ROADS AREA	0.18	31.04%
3	OPEN SPACE AREA	NIL	NIL
TOTAL EXTENT OF LAY-OUT ACS		0.58	100.00%


PLOT SIZES : 40'-0" x 65'-0" - 3 NOS
30'-0" x 50'-0" - 5 NOS

TOTAL NO. OF PLOTS - 8 NOS

- LAY-OUT BOUNDARY
- LAND TO BE ACQUIRED TO CONSTITUTE FULL PLOT.
- LAND TO BE DISPOSED TO THE OTHER PARTY.

DRAWN BY:
[Signature]
30.7.91
ADM.

SCALE :
1 INCH = 132 FEET

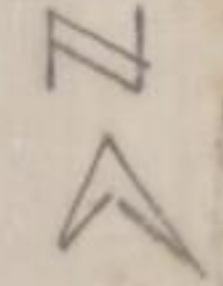

R.C. NO. 1543/91G
L.P. NO. 4/91

[Signature]
30.7.91
JUNIOR PLANNING OFFICER.

[Signature]
CHIEF PLANNING OFFICER.

[Signature]
01/08/91
ASST. PLANNING OFFICER.

[Signature]
VICE-CHAIRMAN.

12

NOTE :-

RS. 9100/- HAS BEEN PAID TOWARDS
10% OF OPEN SPACE COST. PAID
Y.U.D.A. RECEIPT NO. 583/58295
DATED 28-9-91

VISAKHAPATNAM URBAN
DEVELOPMENT AUTHORITY.