


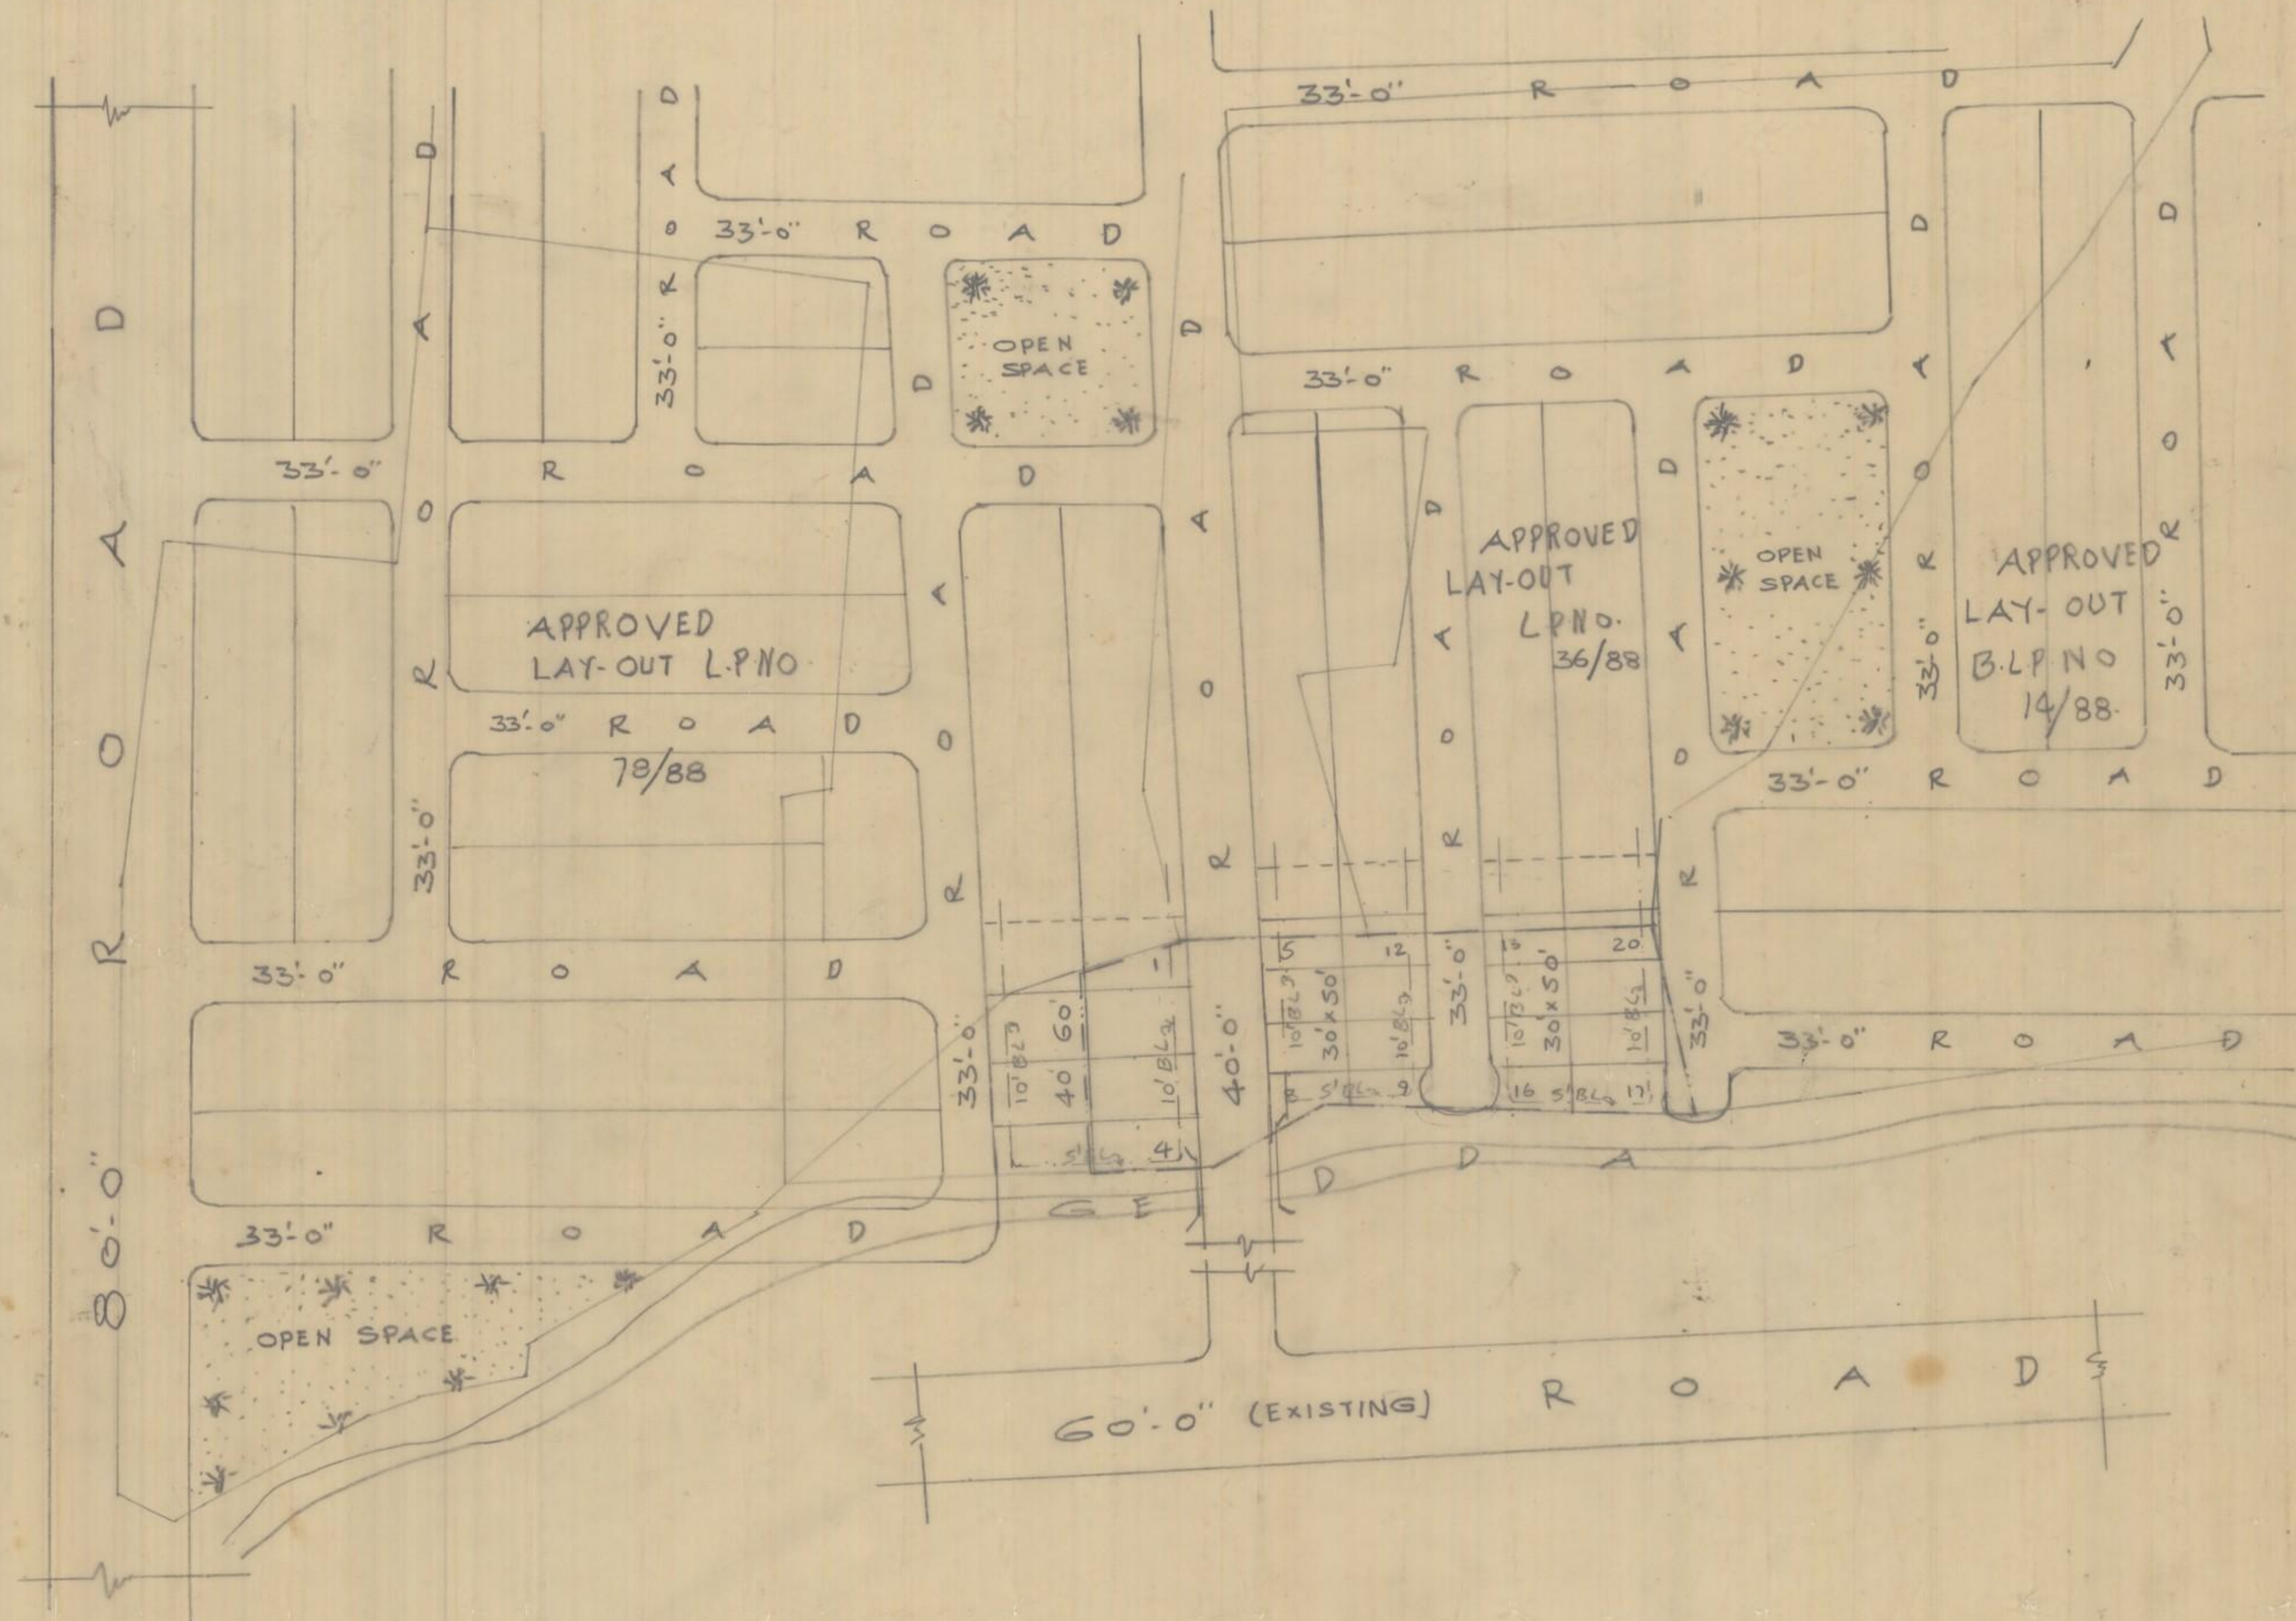

PROPOSED LAY-OUT FOR SNO
52/p OF CHINAMUSHIDIVADA
VILLAGE - PENDURTHI MANDAL
VISA KHAPATNAM

LAND USE ANALYSIS :-

SNO	DESCRIPTION	EXTENT	%
1	PLOTTED AREA	0.61	66.30%
2	ROADS AREA	0.31	33.70%
3	OPEN SPACE AREA	NIL	NIL
TOTAL EXTENT OF LAY-OUT ACS		0.92	100.00%
PLOT SIZES- 40'x60'		4 NOS	
30'x50'		16 NOS	
TOTAL NO. OF PLOTS		20 NOS	

--- LAY-OUT BOUNDARY



DRAWN BY: *[Signature]* SCALE: 1 INCH = 66 FEET RCNO-1653/91G
ADM. L.P.N.O-42/91

[Signature] JUNIOR PLANNING OFFICER *[Signature]* CHIEF PLANNING OFFICER

[Signature] 25/10/91 PLANNING OFFICER *[Signature]* VICE-CHAIRMAN

VISAKHAPATNAM URBAN
DEVELOPMENT AUTHORITY.