


PROPOSED LAYOUT (SURYA SAI GAYATHRI HIGHTECH CITY) PLAN FOR RESIDENTIAL PLOTS IN S.Nos.14/P,16/P,17P,18/P,22/P & 25/P OF PEDDAPADU VILLAGE, SRIKAKULAM MANDAL SRIKAKULAM DIST.

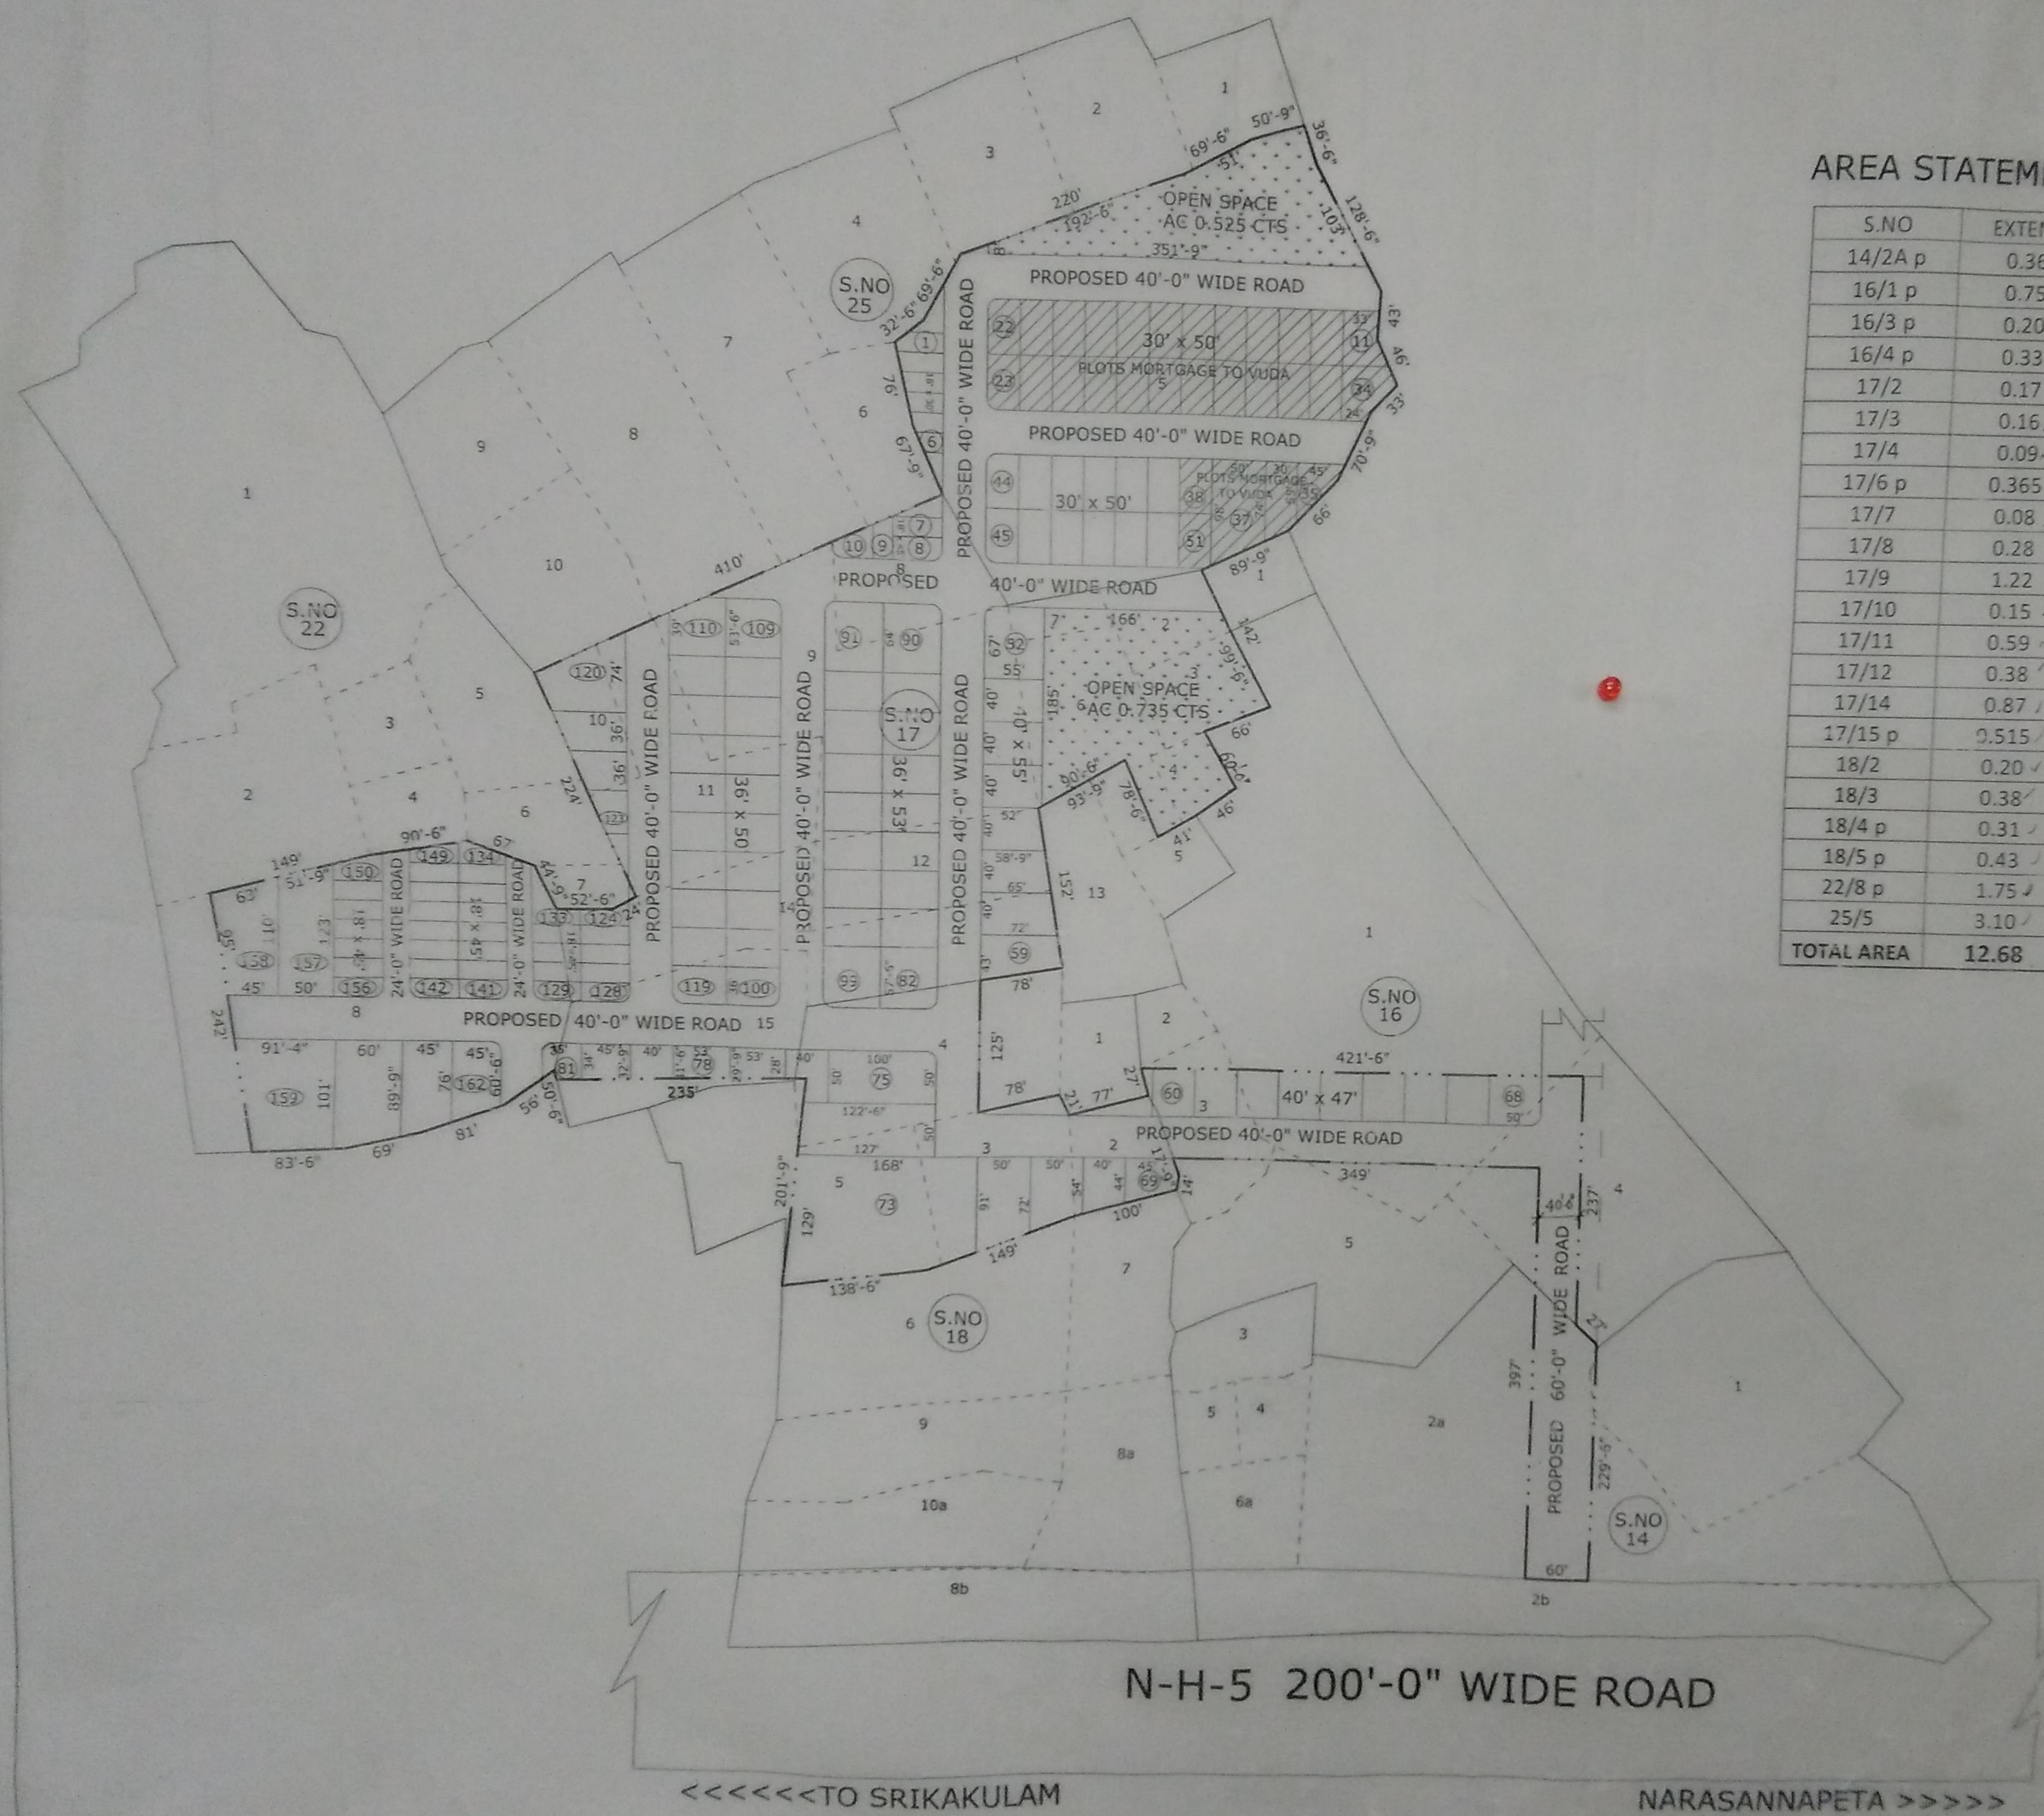

AREA STATEMENT

S.NO	EXTENT
14/2A p	0.36 ✓
16/1 p	0.75 ✓
16/3 p	0.20 ✓
16/4 p	0.33 ✓
17/2	0.17 ✓
17/3	0.16 ✓
17/4	0.09 ✓
17/6 p	0.365 ✓
17/7	0.08 ✓
17/8	0.28 ✓
17/9	1.22 ✓
17/10	0.15 ✓
17/11	0.59 ✓
17/12	0.38 ✓
17/14	0.87 ✓
17/15 p	0.515 ✓
18/2	0.20 ✓
18/3	0.38 ✓
18/4 p	0.31 ✓
18/5 p	0.43 ✓
22/8 p	1.75 ✓
25/5	3.10 ✓
<b>TOTAL AREA</b>	<b>12.68</b>

LAND USE ANALYSIS:-

SL.NO	DESCRIPTION	EXTENT(AC.CT)	PERCENTAGE
1	PLOTTED AREA	7.07	55.76 %
2	ROADS AREA	4.34	34.23 %
3	OPEN SPACE	1.27	10.01 %
	<b>TOTAL AREA</b>	<b>12.68</b>	<b>100.00%</b>

PLOTS DETAILS:-

SL.NO.	PLOT SIZE	PLOT AREA IN Sq.Yds	NO.OF PLOTS
1	81' x 167'	1503.00	01
2	90' x 101'	1010.00	01
3	50' x 122'	677.77	01
4	50' x 100'	555.55	01
5	60' x 89'	593.33	01
6	50' x 74'	411.11	03
7	45' x 110'	550.00	02
8	45' x 60'	300.00	02
9	40' x 55'	244.44	08
10	40' x 47'	208.88	11
11	36' x 53'	212.00	18
12	36' x 50'	200.00	24
13	45' x 30'	150.00	06
14	30' x 50'	166.66	40
15	18' x 45'	90.00	37
16	18' x 30'	60.00	06

TOTAL NO OF PLOTS 162

PROPOSED LAYOUT BOUNDARY

L.T.NO: 7195/2013/L9  
L.P.NO: 42/2014

SCALE: 1" = 66'-0"

PLOTS MORTGAGE TO VUDA  
PLOT NO'S : 11 TO 38 & 51 ( 29 PLOTS)  
AREA. AC 1.08 CTS

Surya Sai Gayathri Real Estates & Constructions OWNERS SIGN.

LICENCED SURVEYOR

S/D MAN Asst.Planning Officer

Planning officer-II Chief Urban Planner

VICE CHAIRMAN

VISAKHAPATNAM URBAN DEVELOPMENT AUTHORITY

N-H-5 200'-0" WIDE ROAD

TO SRIKAKULAM

NARASANNAPETA