


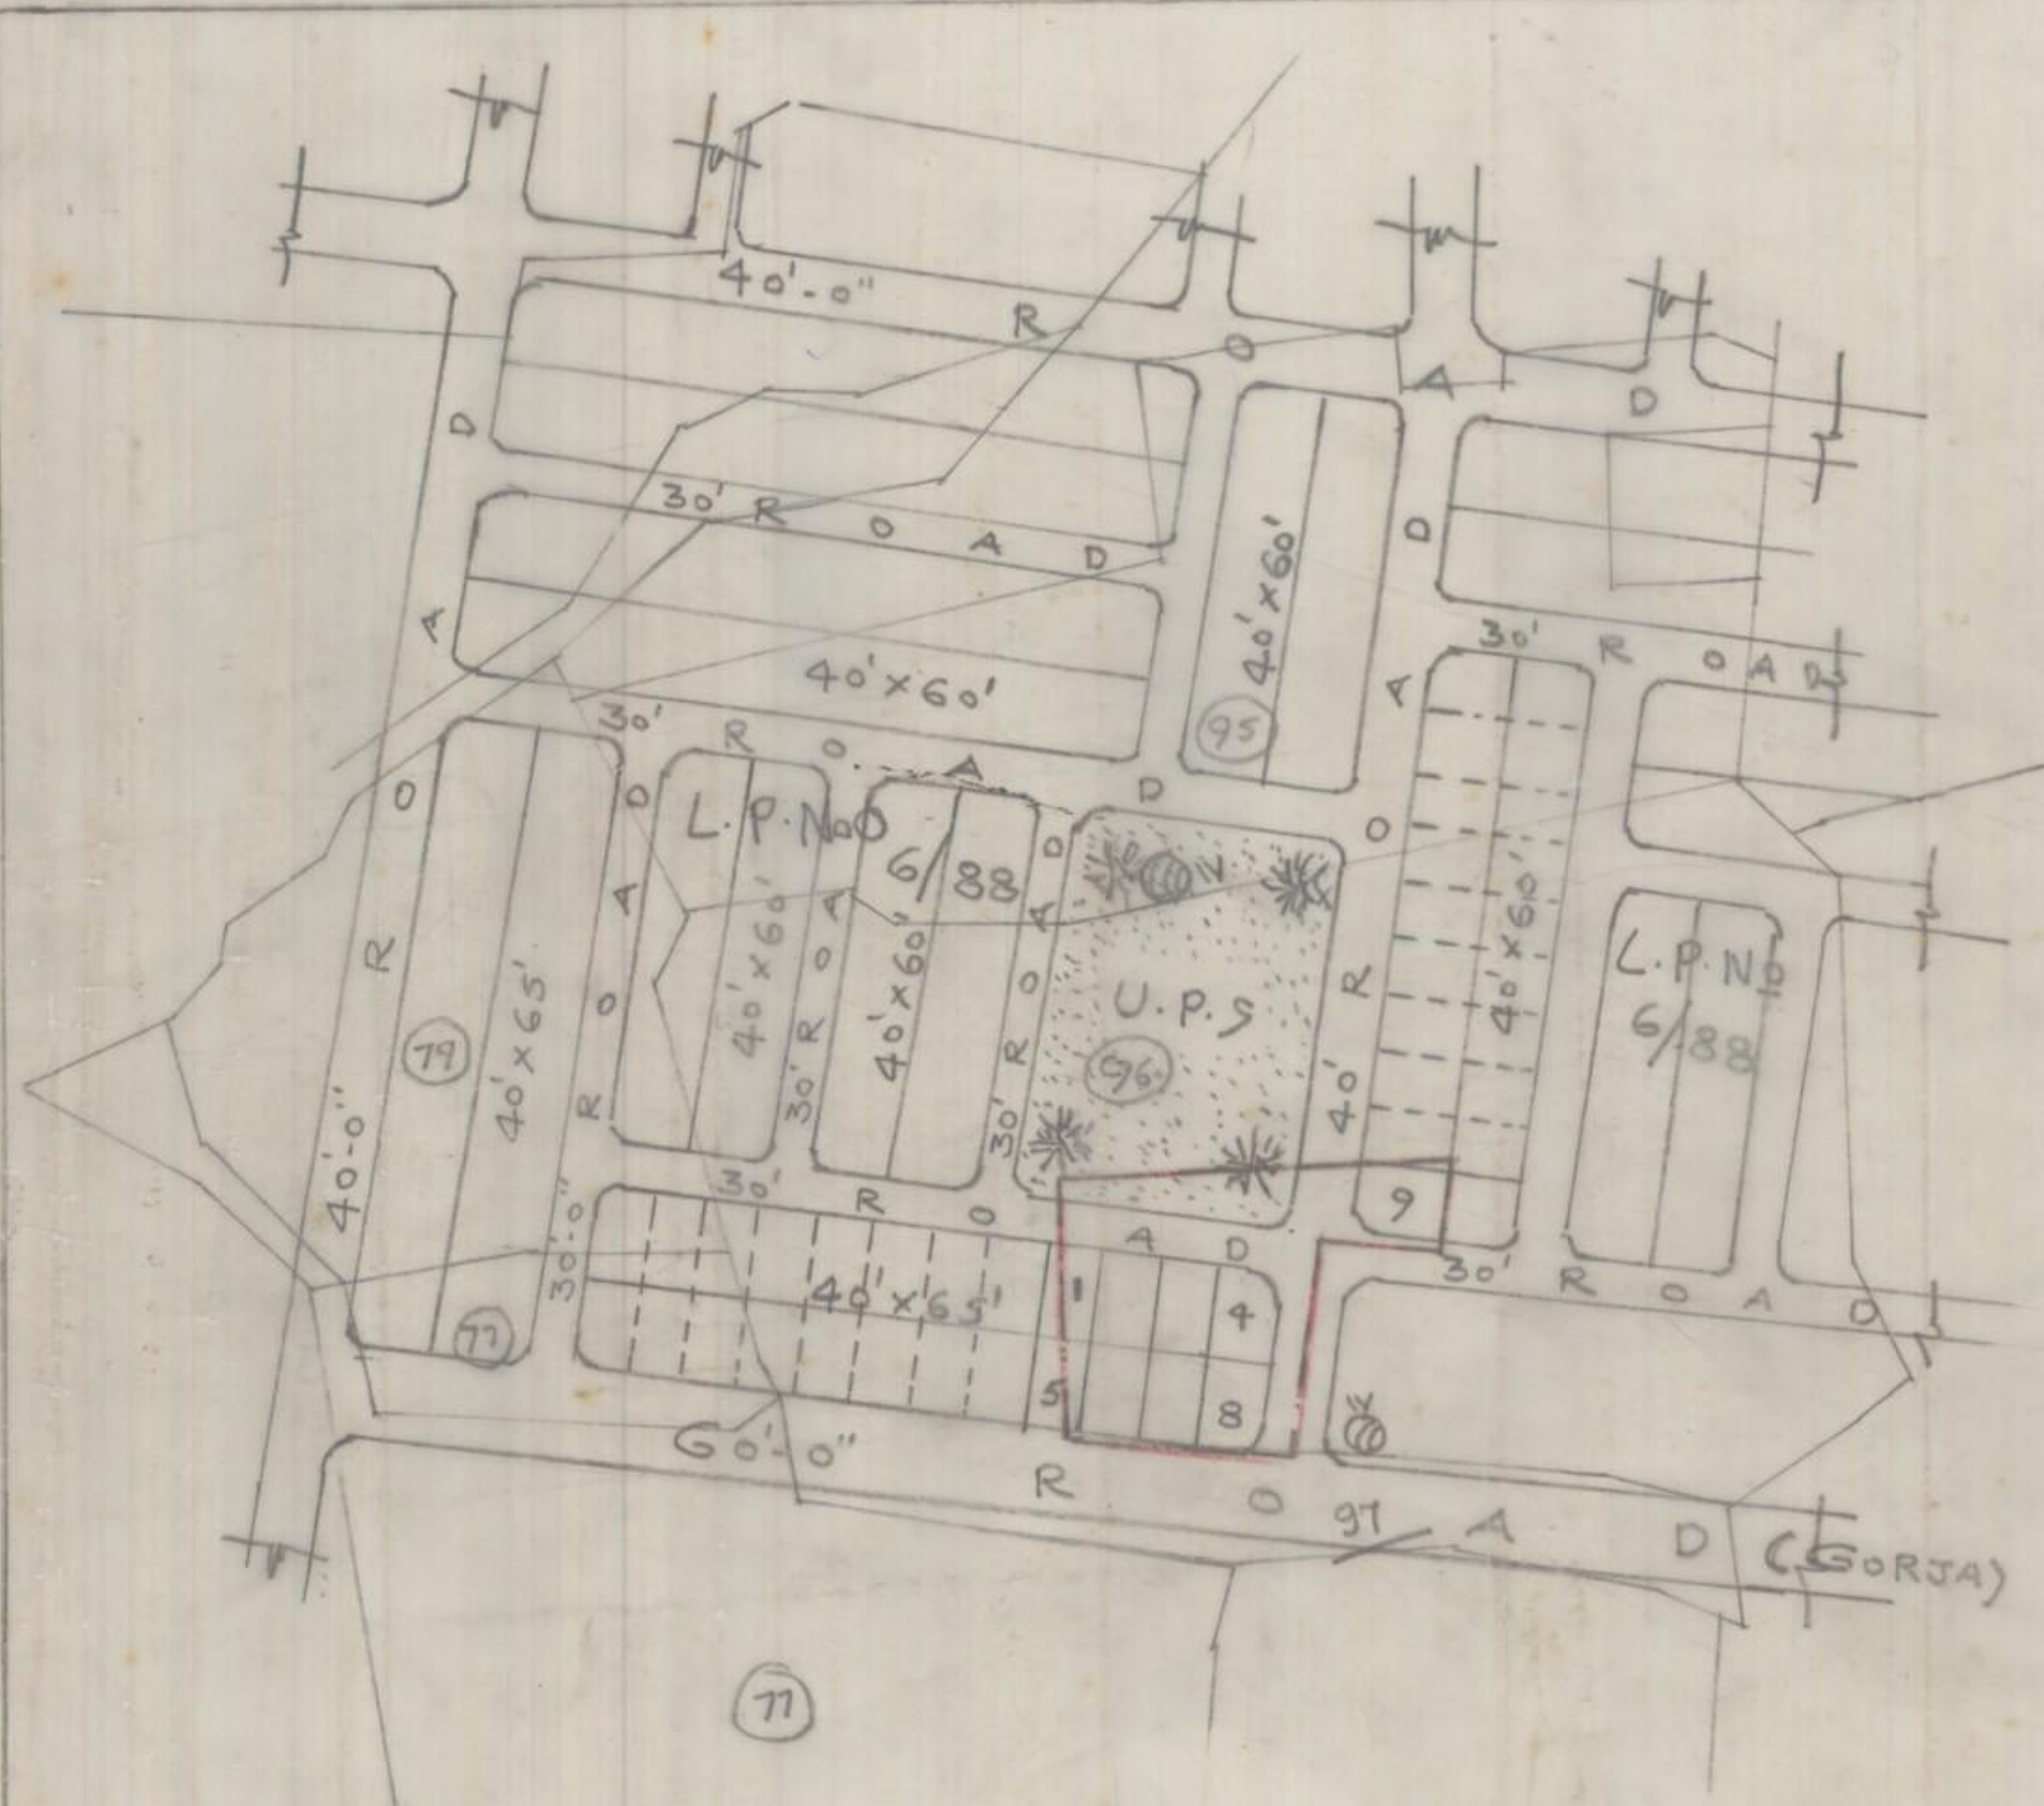

SUGGESTIVE LAY-OUT FOR S.Nos.
96/9A TO 9D; 96/10A TO 10G OF
CHINAMUSHIDIVADA (V) PENDURTHI
MANDAL - VISAKHAPATNAM.


LAND USE ANALYSIS :-

S.No.	DESCRIPTION	EXTENT	%
1	PLOTTED AREA	0.46	59.74%
2	ROADS AREA	0.22	28.57%
3	OPEN SPACE AREA	0.09	11.69%
TOTAL EXTENT ACS		0.77	100.00%

PLOT SIZES :- 40'-0" x 65'-0" = 8 NOS

40'-0" x 60'-0" = 1 "

TOTAL NO. OF PLOTS = 9 NOS

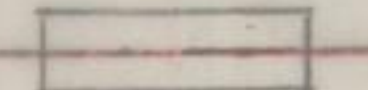 LAY-OUT BOUNDARY

DRAWN BY :

Popal
27-91
ADM.

SCALE :

1" = 132'-0"

N



RC. NO.

1382/91G2

L.P. NO 44/91

[Signature]
02.7.91

JUNIOR PLANNING OFFICER

[Signature]
02.7.91

CHIEF PLANNING OFFICER

[Signature]
31.7.91

ASST. PLANNING OFFICER

[Signature]
31.7.91

VICE-CHAIRMAN

VISAKHAPATNAM URBAN
DEVELOPMENT AUTHORITY.