


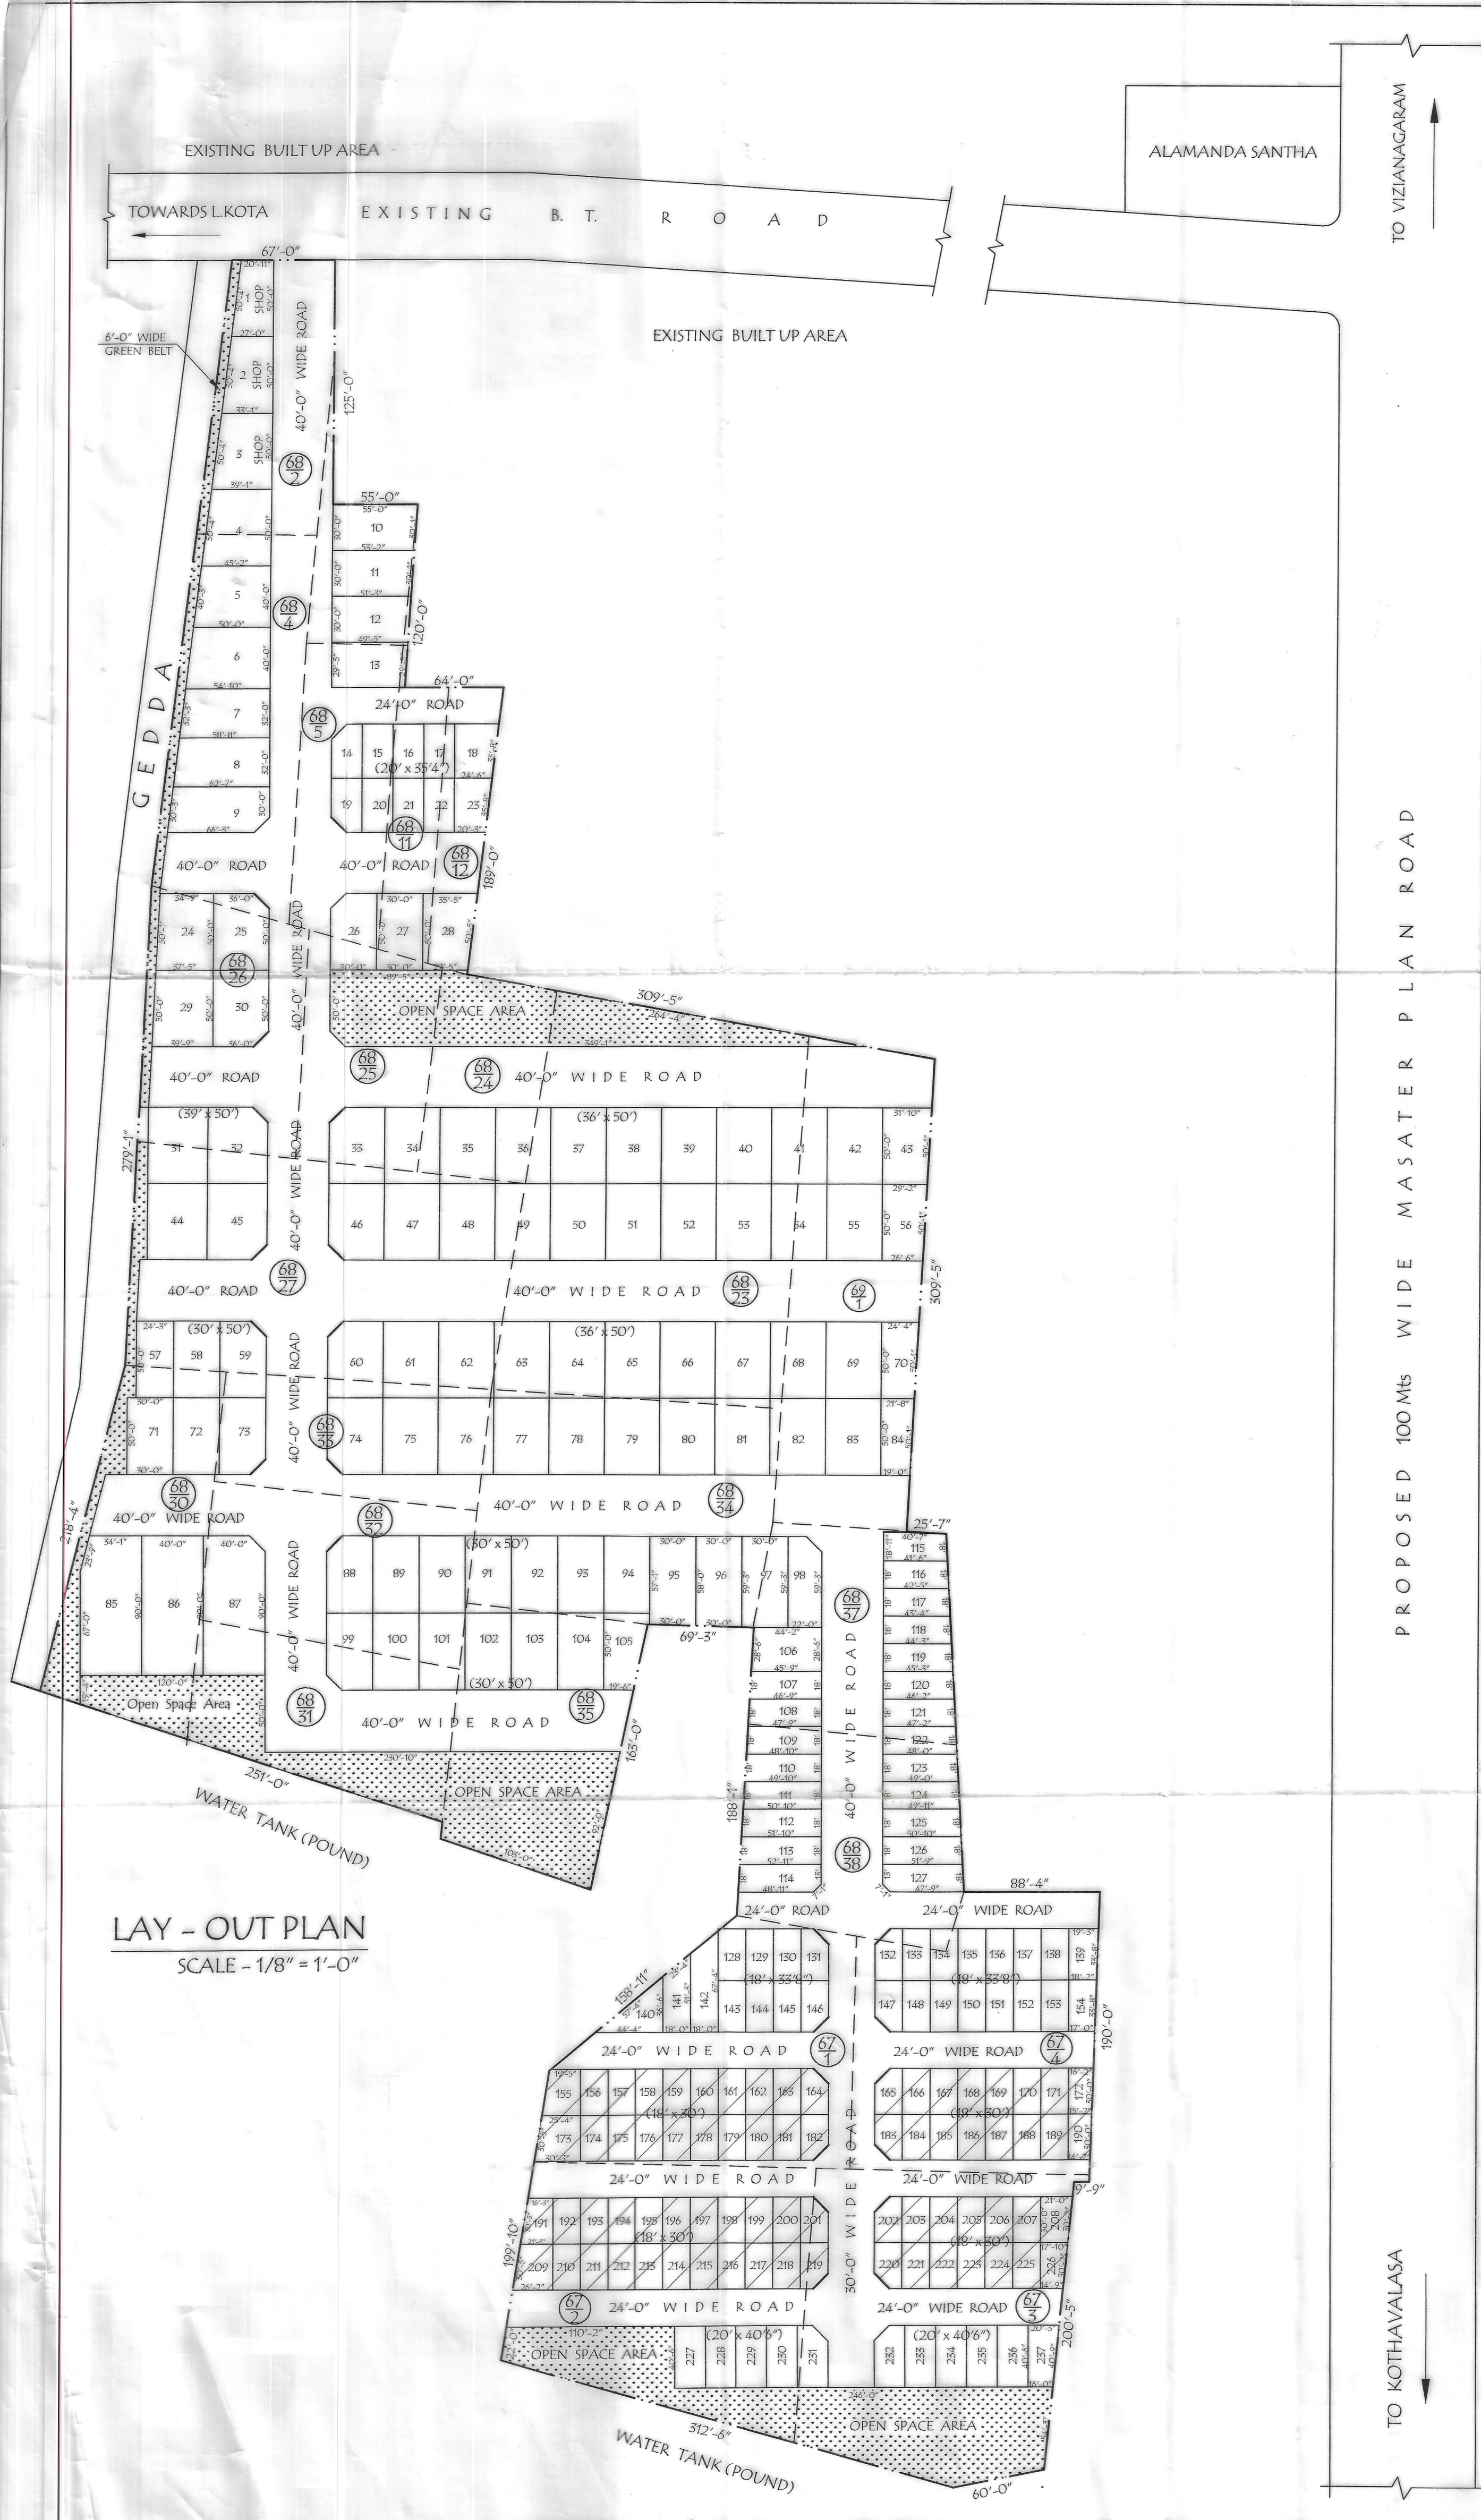

PLAN SHOWING THE PROPOSED LAY OUT IN SURVEY Nos. 67/P, 68/P & 69/P AT "ANANTHA SAI GARDENS" (SIRI ESTATES) OF GODUKOMMU VILLAGE, JAMI MANDAL, VIZIANAGARAM DISTRICT.

BELONGS TO: -

LAND USE ANALYSIS :-

S. No.	DESCRIPTION	Extent in Acs-cts	PERCENTAGE
1.	PLOTTED AREA	5 - 56	53.72%
2.	ROADS AREA	3 - 64	35.17%
3.	OPEN SPACE AREA	1 - 15	11.11%
Total Extent of The Site Area = Acs. 10.35 cents			100.00%

PLOTS DETAILS

S. No.	PLOT SIZE	Plot Area In Sq.yds	No. OF PLOTS
1.	36 x 50	200.00	60 (24.15%)
2.	30 x 50	166.66	34 (11.40%)
3.	18 x 50	100.00	34 (6.84%)
3.	18 x 30 (E.W.S -10%)	60.00	109 (11.33%)
TOTAL NO. OF PLOTS			237

SCALE: 1" = 66'-0"

FILE R.C. No: 276/12/L8

L.P. No- 49/2012

1. *[Signature]*
2. B. G.
3. L. Laxmi
✓ K. Suresh Karmay

SIGNATURE OF OWNER

EXTENT: Acs 0.89 Cents

P. Sivakasa Rao
P. Sivakasa Rao
Licenced Surveyor
Licence No. 396
Urban Development Authority
Visakhapatnam
Cell: 9009133229
2011-14

S/D MAN

LICENCED SURVEYOR

PLANNING OFFICER I

CHIEF URBAN PLANNER

VICE - CHAIRMAN

VISAKHAPATANAM URBAN DEVELOPMENT AUTHORITY