

**PROPOSED LAYOUT PLAN  
IN S.No. 218P,219P,226p & 227p  
OF DAKAMARRI VILLAGE,  
BHIMUNIPATNAM MANDAL,  
VISAKHAPATNAM-DISTRICT.**

**LAND USE ANALYSIS**

SL. NO.	DESCRIPTION	EXTENT IN Ac. - Cts.	PERCENTAGE
1.	PLOTTED AREA	6.71	59.41 %
2.	MIXED LAND USE	0.39	
3.	ROADS AREA	3.65	30.55 %
4.	OPEN SPACE AREA	1.20	10.04 %
<b>TOTAL AREA</b>		<b>11.95</b>	<b>100.00 %</b>

**PLOTS DETAILS :-**

SL.NO.	PLOT SIZE	PLOT AREA IN Sq Yds	NO OF PLOTS
1	40' X 70'	311.11	06
2	40' X 60'	266.66	83
3	36' X 50'	200.00	13
4	36' X 45'	180.00	07
5	18' X 45'	90.00	44
<b>TOTAL PLOT NO'S</b>			<b>153</b>

PROPOSED LAYOUT BOUNDARY.


SCALE: 1" = 66'-0"

PLOTS MORTGAGED TO VUDA  
PLOT NO'S: 61 TO 69 & 70 TO 79  
EXTENT: AC 1.13 CTS  
NO. OF PLOTS: 19

FILE RC.NO: 9863 / 2016 / L7  
L.P.NO: 52 / 2011

**AREA STATEMENT**

Survey No. / Sub-Division	Applied extent
218P	0.05
219/1P	0.40
219/2P	0.34
226/1	0.74
226/2	0.43
226/3	0.73
226/4	0.49
226/5P	1.53
226/6	0.27
226/7	0.24
226/8	0.56
226/9P	0.85
227/2	1.05
227/3	0.40
227/4	0.37
227/5	0.46
227/6	0.50
227/7	1.43
227/8	0.15
227/9	0.41
227/10	0.55
<b>TOTAL</b>	<b>11.95</b>

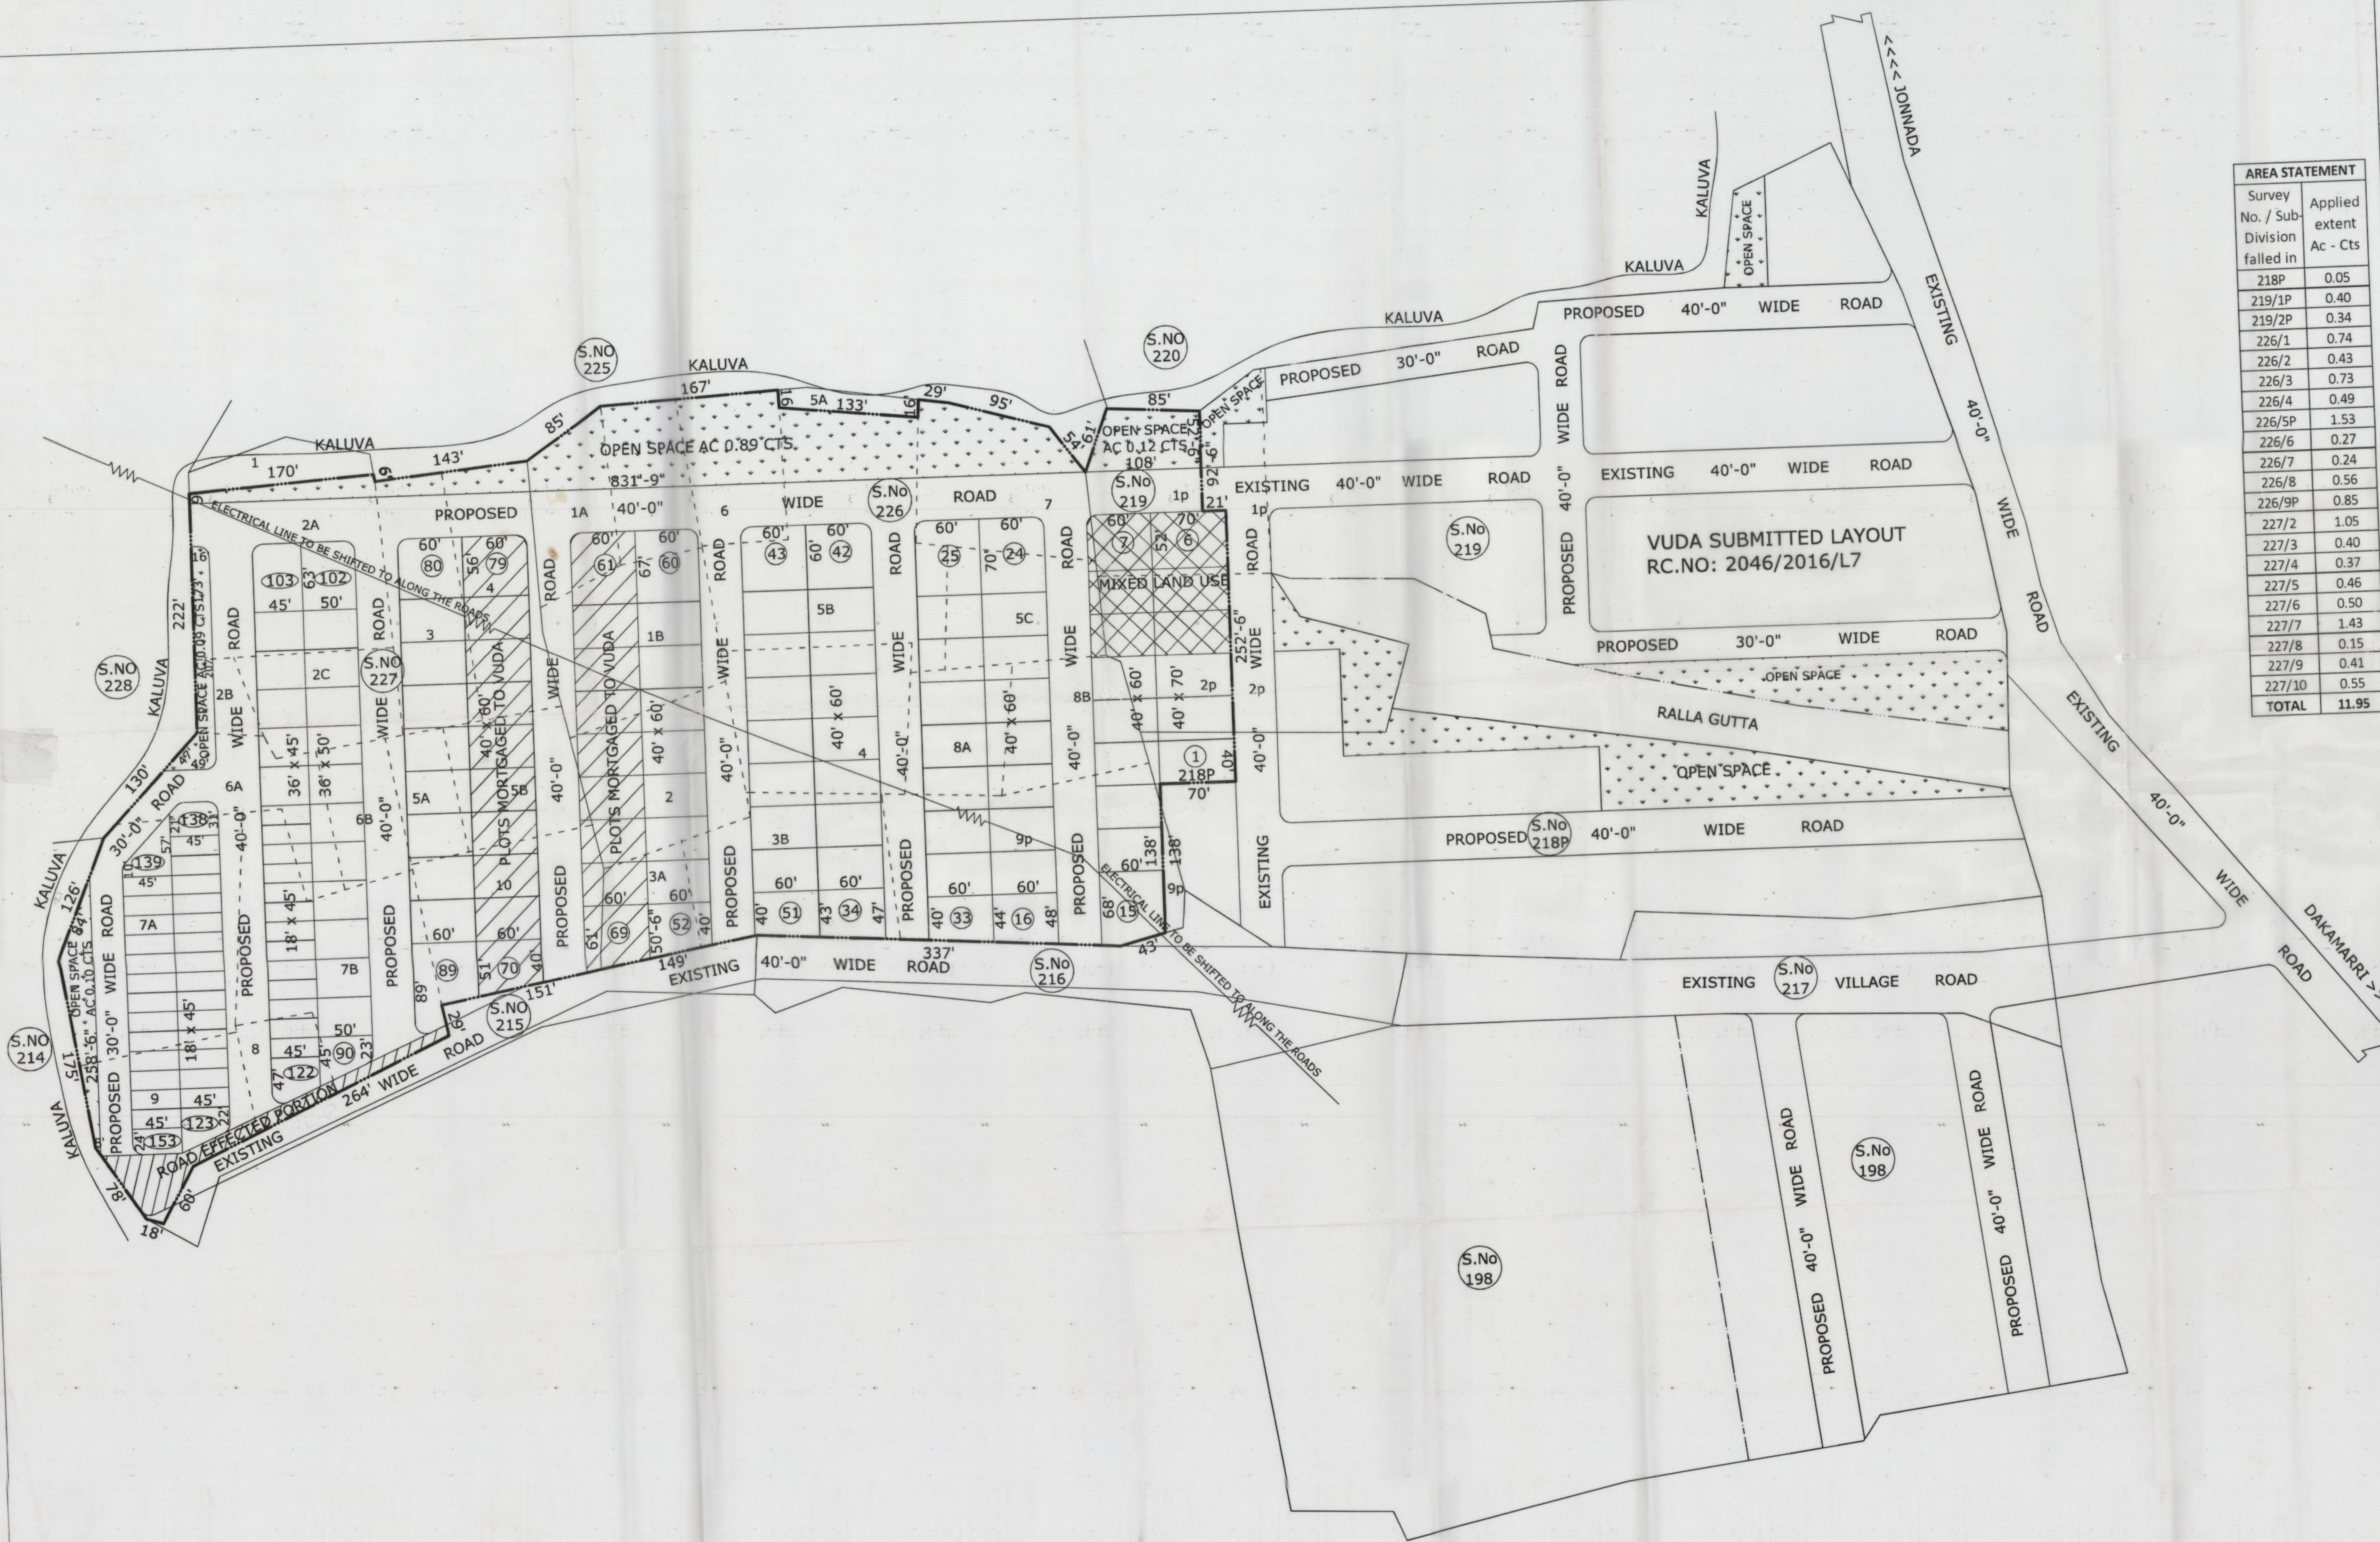

OWNERS SIGN. *[Signature]*  
 LICENSED SURVEYOR  
 H. Lakshmi Narayana  
 H. LAKSHMI NARAYANA  
 Vuda Licensed Civil Engineer - Surveyor  
 Regd. No. 104/2015-2018  
 Visakhapatnam Urban Development Auth.  
 VISAKHAPATNAM  
 Ph: 709314556

S/D MAN *[Signature]* 19/12/2016  
 A.D.M *[Signature]* 19/12/16

Asst.Planning Officer *[Signature]* 20/12/16  
 Chief Urban Planner *[Signature]* 20/12/16

VICE CHAIRMAN  
**VISAKHAPATNAM URBAN  
DEVELOPMENT AUTHORITY**